

**H**  
HOMELAND TOWERS, LLC  
9 HARMONY STREET  
2nd FLOOR  
DANBURY, CT 06810  
(203) 297-6345

**ALL-POINTS**  
TECHNOLOGY CORPORATION  
567 VAUXHALL STREET EXTENSION - SUITE 311  
WATERFORD, CT 06385 PH: (860)-663-1697  
WWW.ALLPOINTSTECH.COM FAX: (860)-663-0935

**CONCEPT PLANS**

NO	DATE	REVISION
0	10/20/22	FOR REVIEW: RCB
1	11/07/22	CLIENT REVISIONS: RCB
2		
3		
4		
5		
6		
7		
8		

**DESIGN PROFESSIONALS OF RECORD**

PROF: ROBERT C. BURNS P.E.  
COMP: ALL-POINTS TECHNOLOGY CORPORATION, P.C.  
ADD: 567 VAUXHALL STREET EXTENSION - SUITE 311 WATERFORD, CT 06385

DEVELOPER: HOMELAND TOWERS, LLC  
ADDRESS: 9 HARMONY STREET 2ND FLOOR DANBURY, CT 06810

**HOMELAND TOWERS  
NEW CANAAN WEST**

SITE 769 PONUS RIDGE ROAD  
ADDRESS: NEW CANAAN, CT 06840  
APT FILING NUMBER: CT283440  
DATE: 10/20/22 DRAWN BY: ESR  
CHECKED BY: RCB

SHEET TITLE:  
**SITE PLANS**

SHEET NUMBER:  
**SP-1**



HOMELAND TOWERS, LLC  
 9 HARMONY STREET  
 2nd FLOOR  
 DANBURY, CT 06810  
 (203) 297-6345



567 VAUXHALL STREET EXTENSION - SUITE 311  
 WATERFORD, CT 06385 PH: (860)-663-1697  
 WWW.ALLPOINTSTECH.COM FAX: (860)-663-0935

CONCEPT PLANS

NO	DATE	REVISION
0	10/20/22	FOR REVIEW: RCB
1	11/07/22	CLIENT REVISIONS: RCB
2		
3		
4		
5		
6		
7		
8		

DESIGN PROFESSIONALS OF RECORD

PROF: ROBERT C. BURNS P.E.  
 COMP: ALL-POINTS TECHNOLOGY CORPORATION, P.C.  
 ADD: 567 VAUXHALL STREET EXTENSION - SUITE 311 WATERFORD, CT 06385  
 DEVELOPER: HOMELAND TOWERS, LLC  
 ADDRESS: 9 HARMONY STREET 2ND FLOOR DANBURY, CT 06810


HOMELAND TOWERS  
 NEW CANAAN WEST

SITE 769 PONUS RIDGE ROAD  
 ADDRESS: NEW CANAAN, CT 06840  
 APT FILING NUMBER: CT283440  
 DATE: 10/20/22 DRAWN BY: BSB  
 CHECKED BY: RCB



SHEET TITLE:  
**COMPOUND PLAN &  
 TOWER ELEVATION**

SHEET NUMBER:


**A-1**

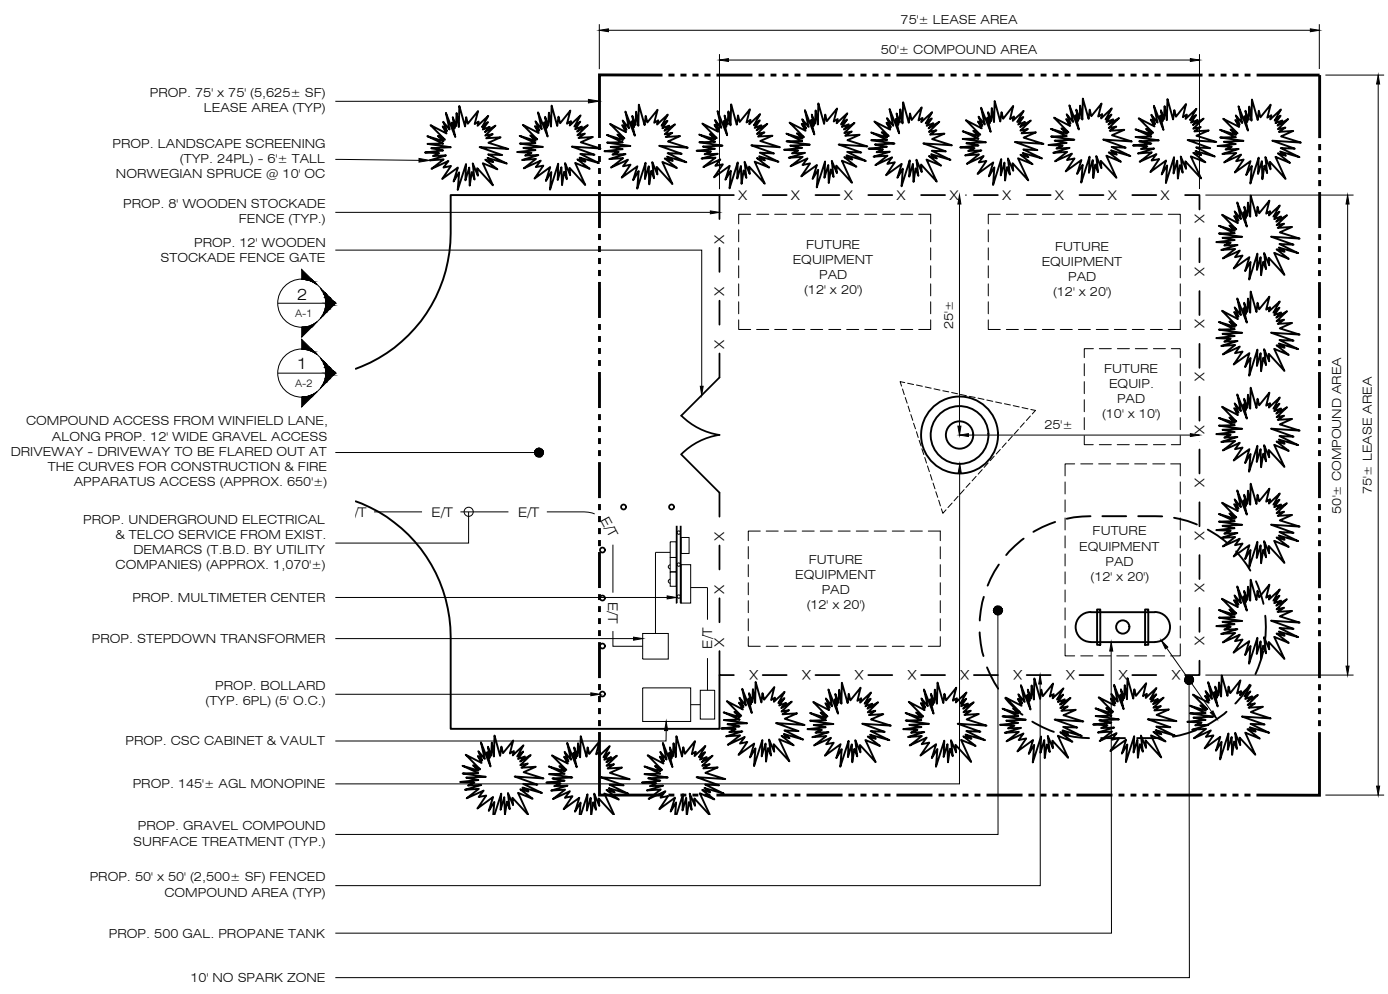


**1 COMPOUND PLAN**  
 SCALE: 1" = 10'-0"

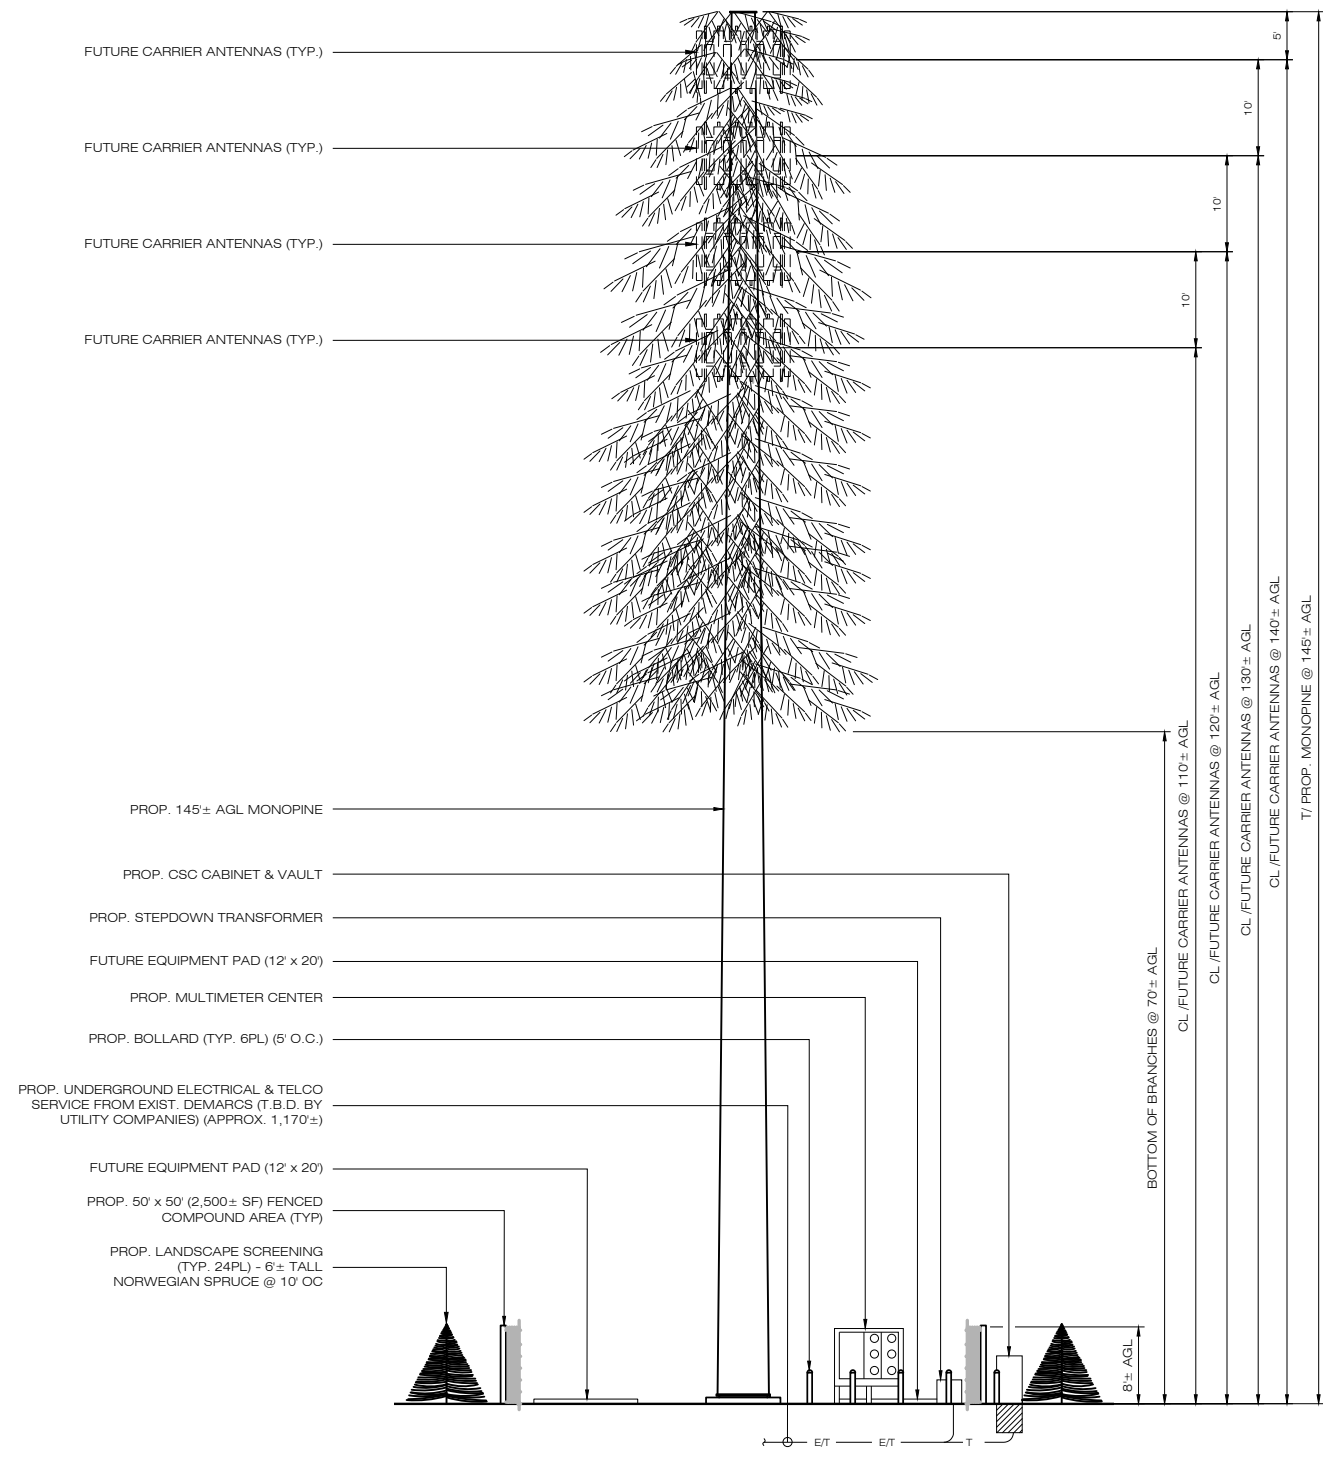 


**2 WEST ELEVATION**  
 SCALE: 1" = 10'-0"

 

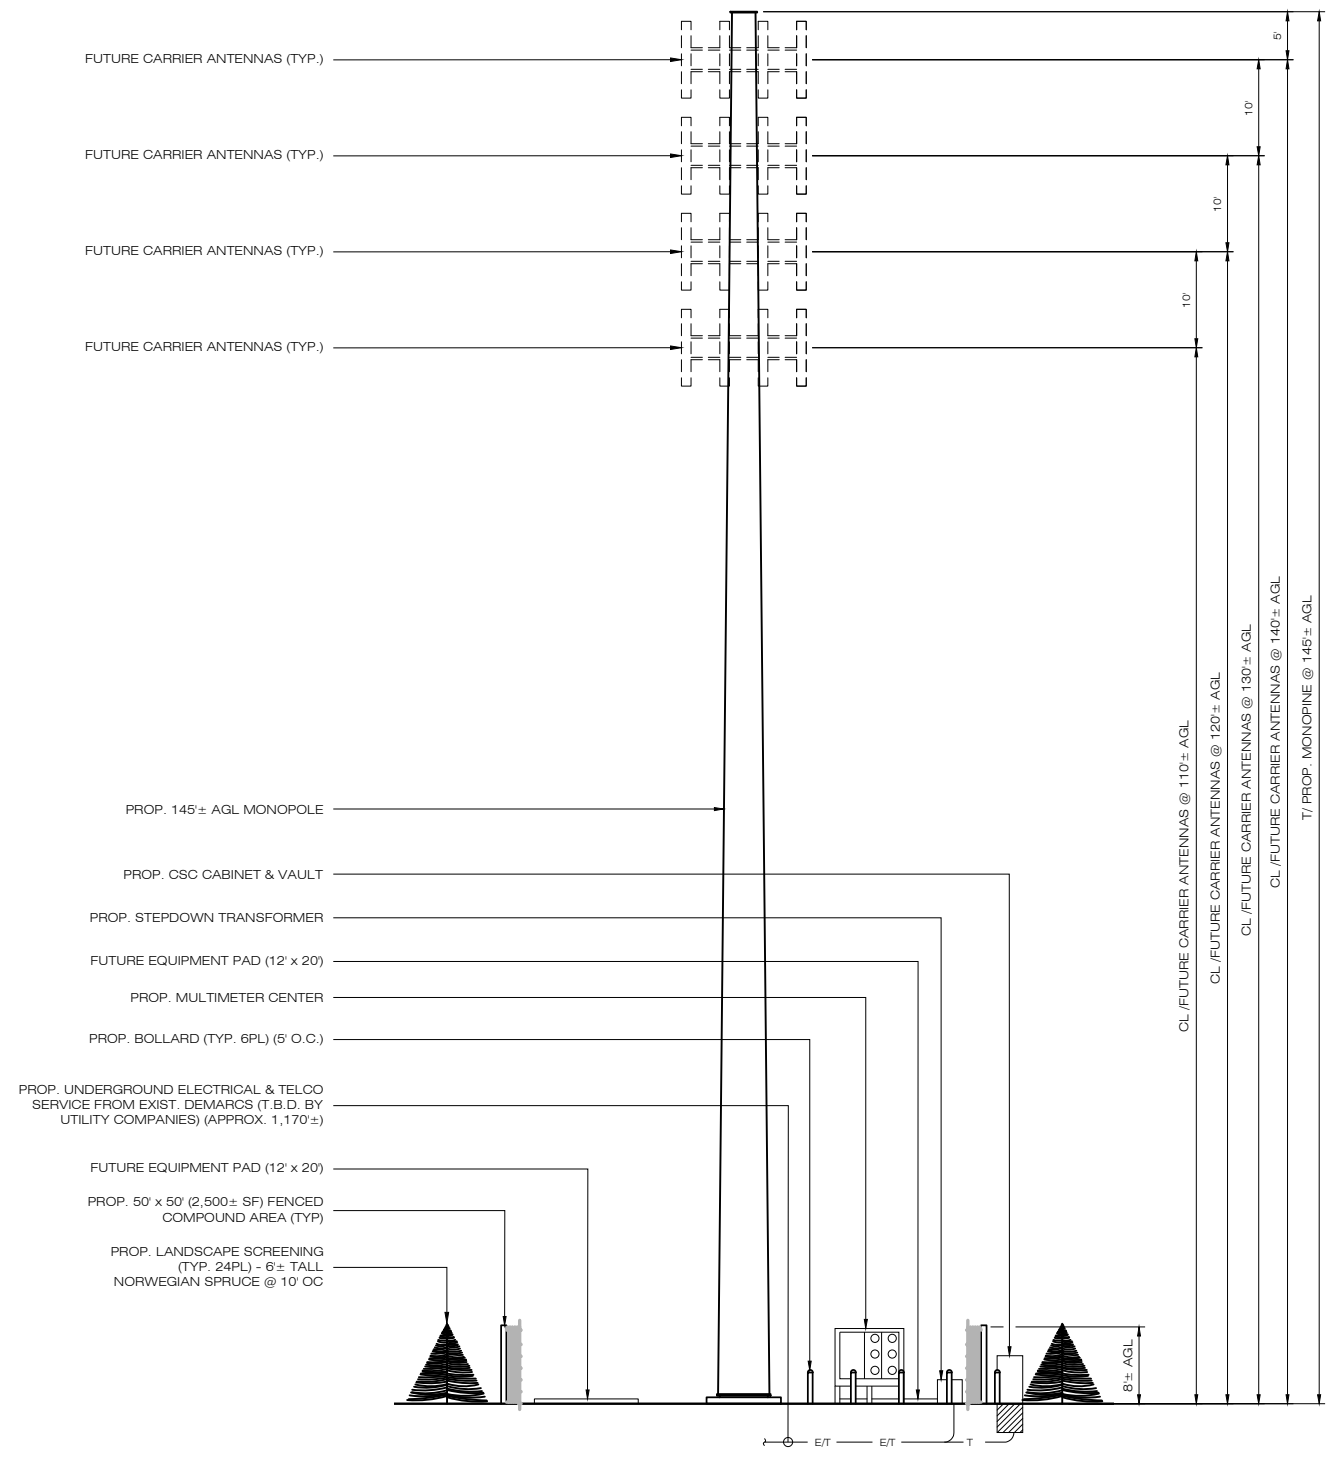

**1 WEST ELEVATION**  
 SCALE: 1" = 10'-0"

 

HOMELAND TOWERS, LLC  
 9 HARMONY STREET  
 2nd FLOOR  
 DANBURY, CT 06810  
 (203) 297-6345



ALL-POINTS  
 TECHNOLOGY CORPORATION  
 567 VAUXHALL STREET EXTENSION - SUITE 311  
 WATERFORD, CT 06385 PH: (860)-663-1697  
 WWW.ALLPOINTS TECH.COM FAX: (860)-663-0935

CONCEPT PLANS		
NO	DATE	REVISION
0	10/20/22	FOR REVIEW: RCB
1	11/07/22	CLIENT REVISIONS: RCB
2		
3		
4		
5		
6		
7		
8		

**DESIGN PROFESSIONALS OF RECORD**  
 PROF: ROBERT C. BURNS P.E.  
 COMP: ALL-POINTS TECHNOLOGY CORPORATION, P.C.  
 ADD: 567 VAUXHAUL STREET EXTENSION - SUITE311 WATERFORD, CT 06385  
 DEVELOPER: HOMELAND TOWERS, LLC  
 ADDRESS: 9 HARMONY STREET 2ND FLOOR DANBURY, CT 06810

**HOMELAND TOWERS  
 NEW CANAAN WEST**  
 SITE 769 PONUS RIDGE ROAD  
 ADDRESS: NEW CANAAN, CT 06840  
 APT FILING NUMBER: CT283440  
 DATE: 10/20/22 DRAWN BY: BSR  
 CHECKED BY: RCB

SHEET TITLE:  
**ALTERNATE  
 ELEVATION**

SHEET NUMBER:  
**A-2**