


2/14/2023 2:40:59 PM

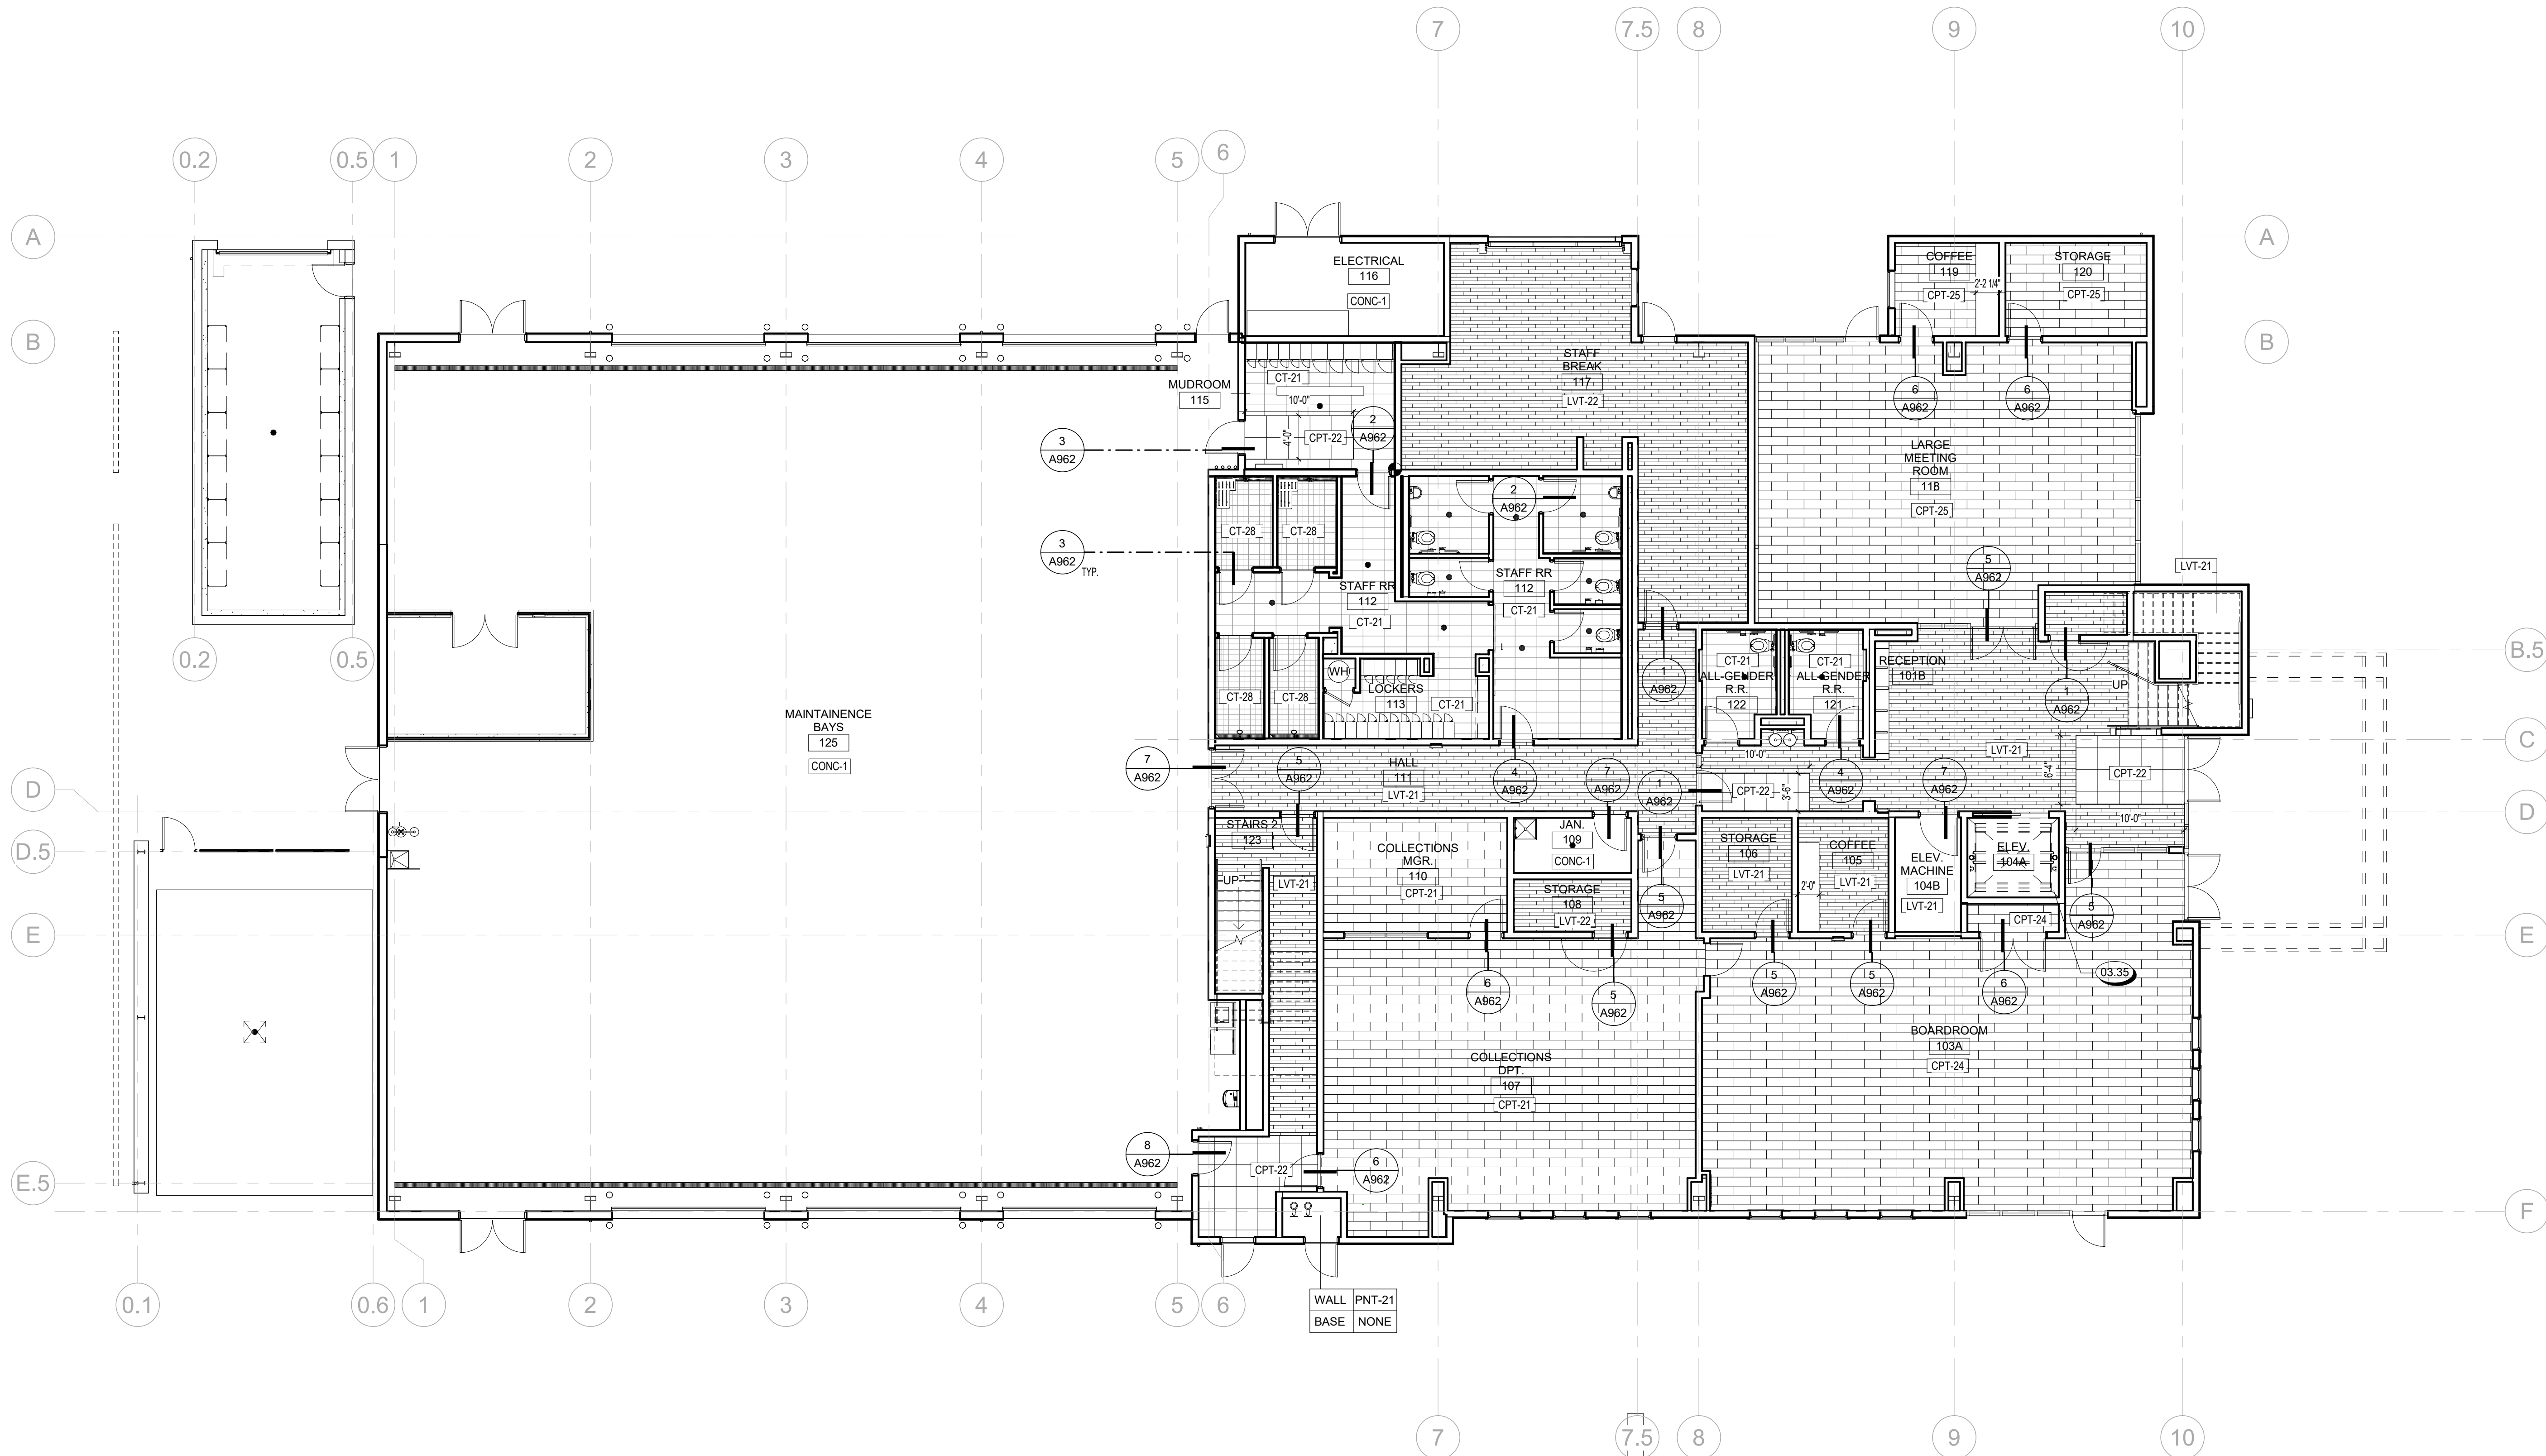

1 FINISH PLAN - GROUND FLOOR
1/8" = 1'-0"

FINISH PLAN SYMBOLS

- MTL-01 INTERIOR FINISH MATERIAL, SEE A7.3 SERIES SHEETS
- WORK POINT
- WALL WITH MASONRY VENEER, SEE ELEVATIONS

FINISH PLAN NOTES

- SEE FINISH SCHEDULE AND PROJECT MANUAL FOR ALL MATERIAL INFORMATION
- ALL INTERIOR WALL TO BE PAINTED PNT-1, U.O.N.
- ALL FLOORS TO BE CONC-21, U.O.N.
- ALL CEILING TO BE PNT -21, U.O.N.
- ALL STRUCTURAL COLUMNS TO BE PNT - 21, U.O.N.
- PAINT LAYERING: (1) PRIMER; (2) PAINT COLOR
- PROVIDE PAINT BRUSH OUTS TO ARCHITECT FOR REVIEW PRIOR TO START OF WORK. SEE PROJECT MANUAL.
- PROVIDE FINISH SAMPLES OF ALL TILE & GROUT TO ARCHITECT FOR REVIEW PRIOR TO PURCHASE AND INSTALLATION - SEE PROJECT MANUAL.
- ALL ELECTRICAL COVER PLATES ON ACCENT WALLS SHALL BE PAINTED TO MATCH ACCENT WALL.
- THROUGHOUT KITCHEN, SLOPE TILE FOR POSITIVE DRAINAGE TO FLOOR DRAINS, MIN. 1/16" PER FOOT
- ALL RECESSED WALL CABINETS SHALL BE PAINTED TO MATCH ACCENT WALL. FINISH: SEMI-GLOSS
- FOR WALL FINISH INFORMATION NOT SHOWN SEE INTERIOR ELEVATIONS
- FOR CEILING FINISH INFORMATION SEE REFLECTED CEILING PLAN SHEET

KEYNOTE LEGEND

- 03.35 DEPRESSED PIT FOR ELEVATOR SHAFT

CVSAN'S OPERATIONS & ENGINEERING BUILDING

21195 Center Street
Castro Valley, CA 94546

PC2 COMMENTS 02.15.23

REVISIONS

REVIEWED 1 PC1 COMMENTS 02.28.22
ALAMEDA COUNTY PUBLIC WORKS DEPARTMENT
BUILDING INSPECTION DEPARTMENT
Construction shall not be changed from what is shown, on this plan unless authorized by the Building Official. This plan shall be kept at the building site for use by the Building Inspector. Do not mark or alter this plan. Affixing of this stamp on these plans shall not be interpreted as permission to violate or omit any provisions of the adopted codes of any other law, rule, or regulation that is applicable to this construction project.

03/20/2023, 4:35:56 PM
BLD2022-01792
Samuel T...




SEAL / SIGNATURE
JOB NO. 1577.001
DRAWN KP
CHECK JK

FINISH PLAN -
GROUND FLOOR

SHEET
A251A

1 4 8 16
SCALE: 1/8" = 1'-0"

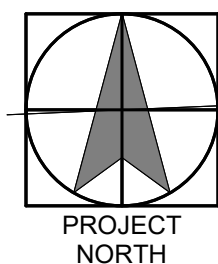



FINISH PLAN SYMBOLS

- MTL-01 INTERIOR FINISH MATERIAL, SEE A7.3 SERIES SHEETS
- WORK POINT
- WALL WITH MASONRY VENEER, SEE ELEVATIONS

FINISH PLAN NOTES

- SEE FINISH SCHEDULE AND PROJECT MANUAL FOR ALL MATERIAL INFORMATION
- ALL INTERIOR WALL TO BE PAINTED PNT-1, U.O.N.
- ALL FLOORS TO BE CONC-21, U.O.N.
- ALL CEILING TO BE PNT -21, U.O.N.
- ALL STRUCTURAL COLUMNS TO BE PNT - 21, U.O.N.
- PAINT LAYERING: (1) PRIMER; (2) PAINT COLOR
- PROVIDE PAINT BRUSH OUTS TO ARCHITECT FOR REVIEW PRIOR TO START OF WORK. SEE PROJECT MANUAL.
- PROVIDE FINISH SAMPLES OF ALL TILE & GROUT TO ARCHITECT FOR REVIEW PRIOR TO PURCHASE AND INSTALLATION - SEE PROJECT MANUAL.
- ALL ELECTRICAL COVER PLATES ON ACCENT WALLS SHALL BE PAINTED TO MATCH ACCENT WALL.
- THROUGHOUT KITCHEN, SLOPE TILE FOR POSITIVE DRAINAGE TO FLOOR DRAINS, MIN. 1/16" PER FOOT
- ALL RECESSED WALL CABINETS SHALL BE PAINTED TO MATCH ACCENT WALL. FINISH: SEMI-GLOSS
- FOR WALL FINISH INFORMATION NOT SHOWN SEE INTERIOR ELEVATIONS
- FOR CEILING FINISH INFORMATION SEE REFLECTED CEILING PLAN SHEET

KEYNOTE LEGEND

- 09.07 FOR FINISH AT STAIR SEE FINISH SCHEDULE, AND DETAIL 7&8/A951

CVSAN'S OPERATIONS & ENGINEERING BUILDING


21195 Center Street
Castro Valley, CA 94546

PC2 COMMENTS 02.15.23

REVISIONS

REVIEWED
ALAMEDA COUNTY PUBLIC WORKS AGENCY
BUILDING INSPECTION DEPARTMENT
Construction shall not be changed from what is shown, on this plan unless authorized by the Building Official. This plan shall be kept at the building site for use by the Building Inspector. Do not mark or alter this plan. Affixing of this stamp on these plans shall not be interpreted as permission to violate or omit any provisions of the adopted codes of any other law, rule, or regulation that is applicable to this construction project.


03/20/2023, 4:35:56 PM
BLD2022-01792
Samuel Taylor

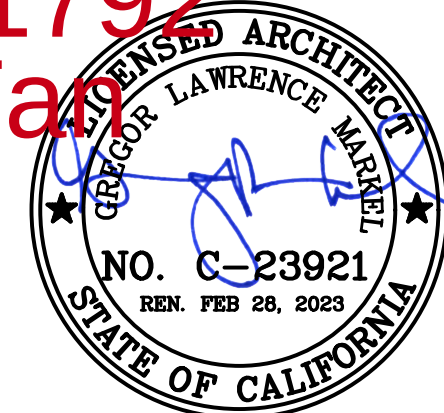

SEAL / SIGNATURE
JOB NO. 1577.001
DRAWN KP
CHECK JK

FINISH PLAN -
SECOND FLOOR

SHEET
A251B

 

1 FINISH PLAN - SECOND FLOOR
1/8" = 1'-0"