



WALL SCHEDULE	
	FRAMED WALL (SEE 12/A4.2)
	MASONRY LEDGE (SEE 11/A4.2)

REVISIONS


DRIFTWOOD
HOME DESIGN

PH. 801-504-6535 | WWW.DRIFTWOODPLANS.COM

DESIGNED FOR:
Tunatua RV Park - Bath House
LOCATED AT: LOT 28 BIG BEAR

DATE:
2022.07.05
DRAWN BY:
MSO
CHECK BY:
PROJECT #:
22-013

PLAN & ELEVATIONS
A1.0

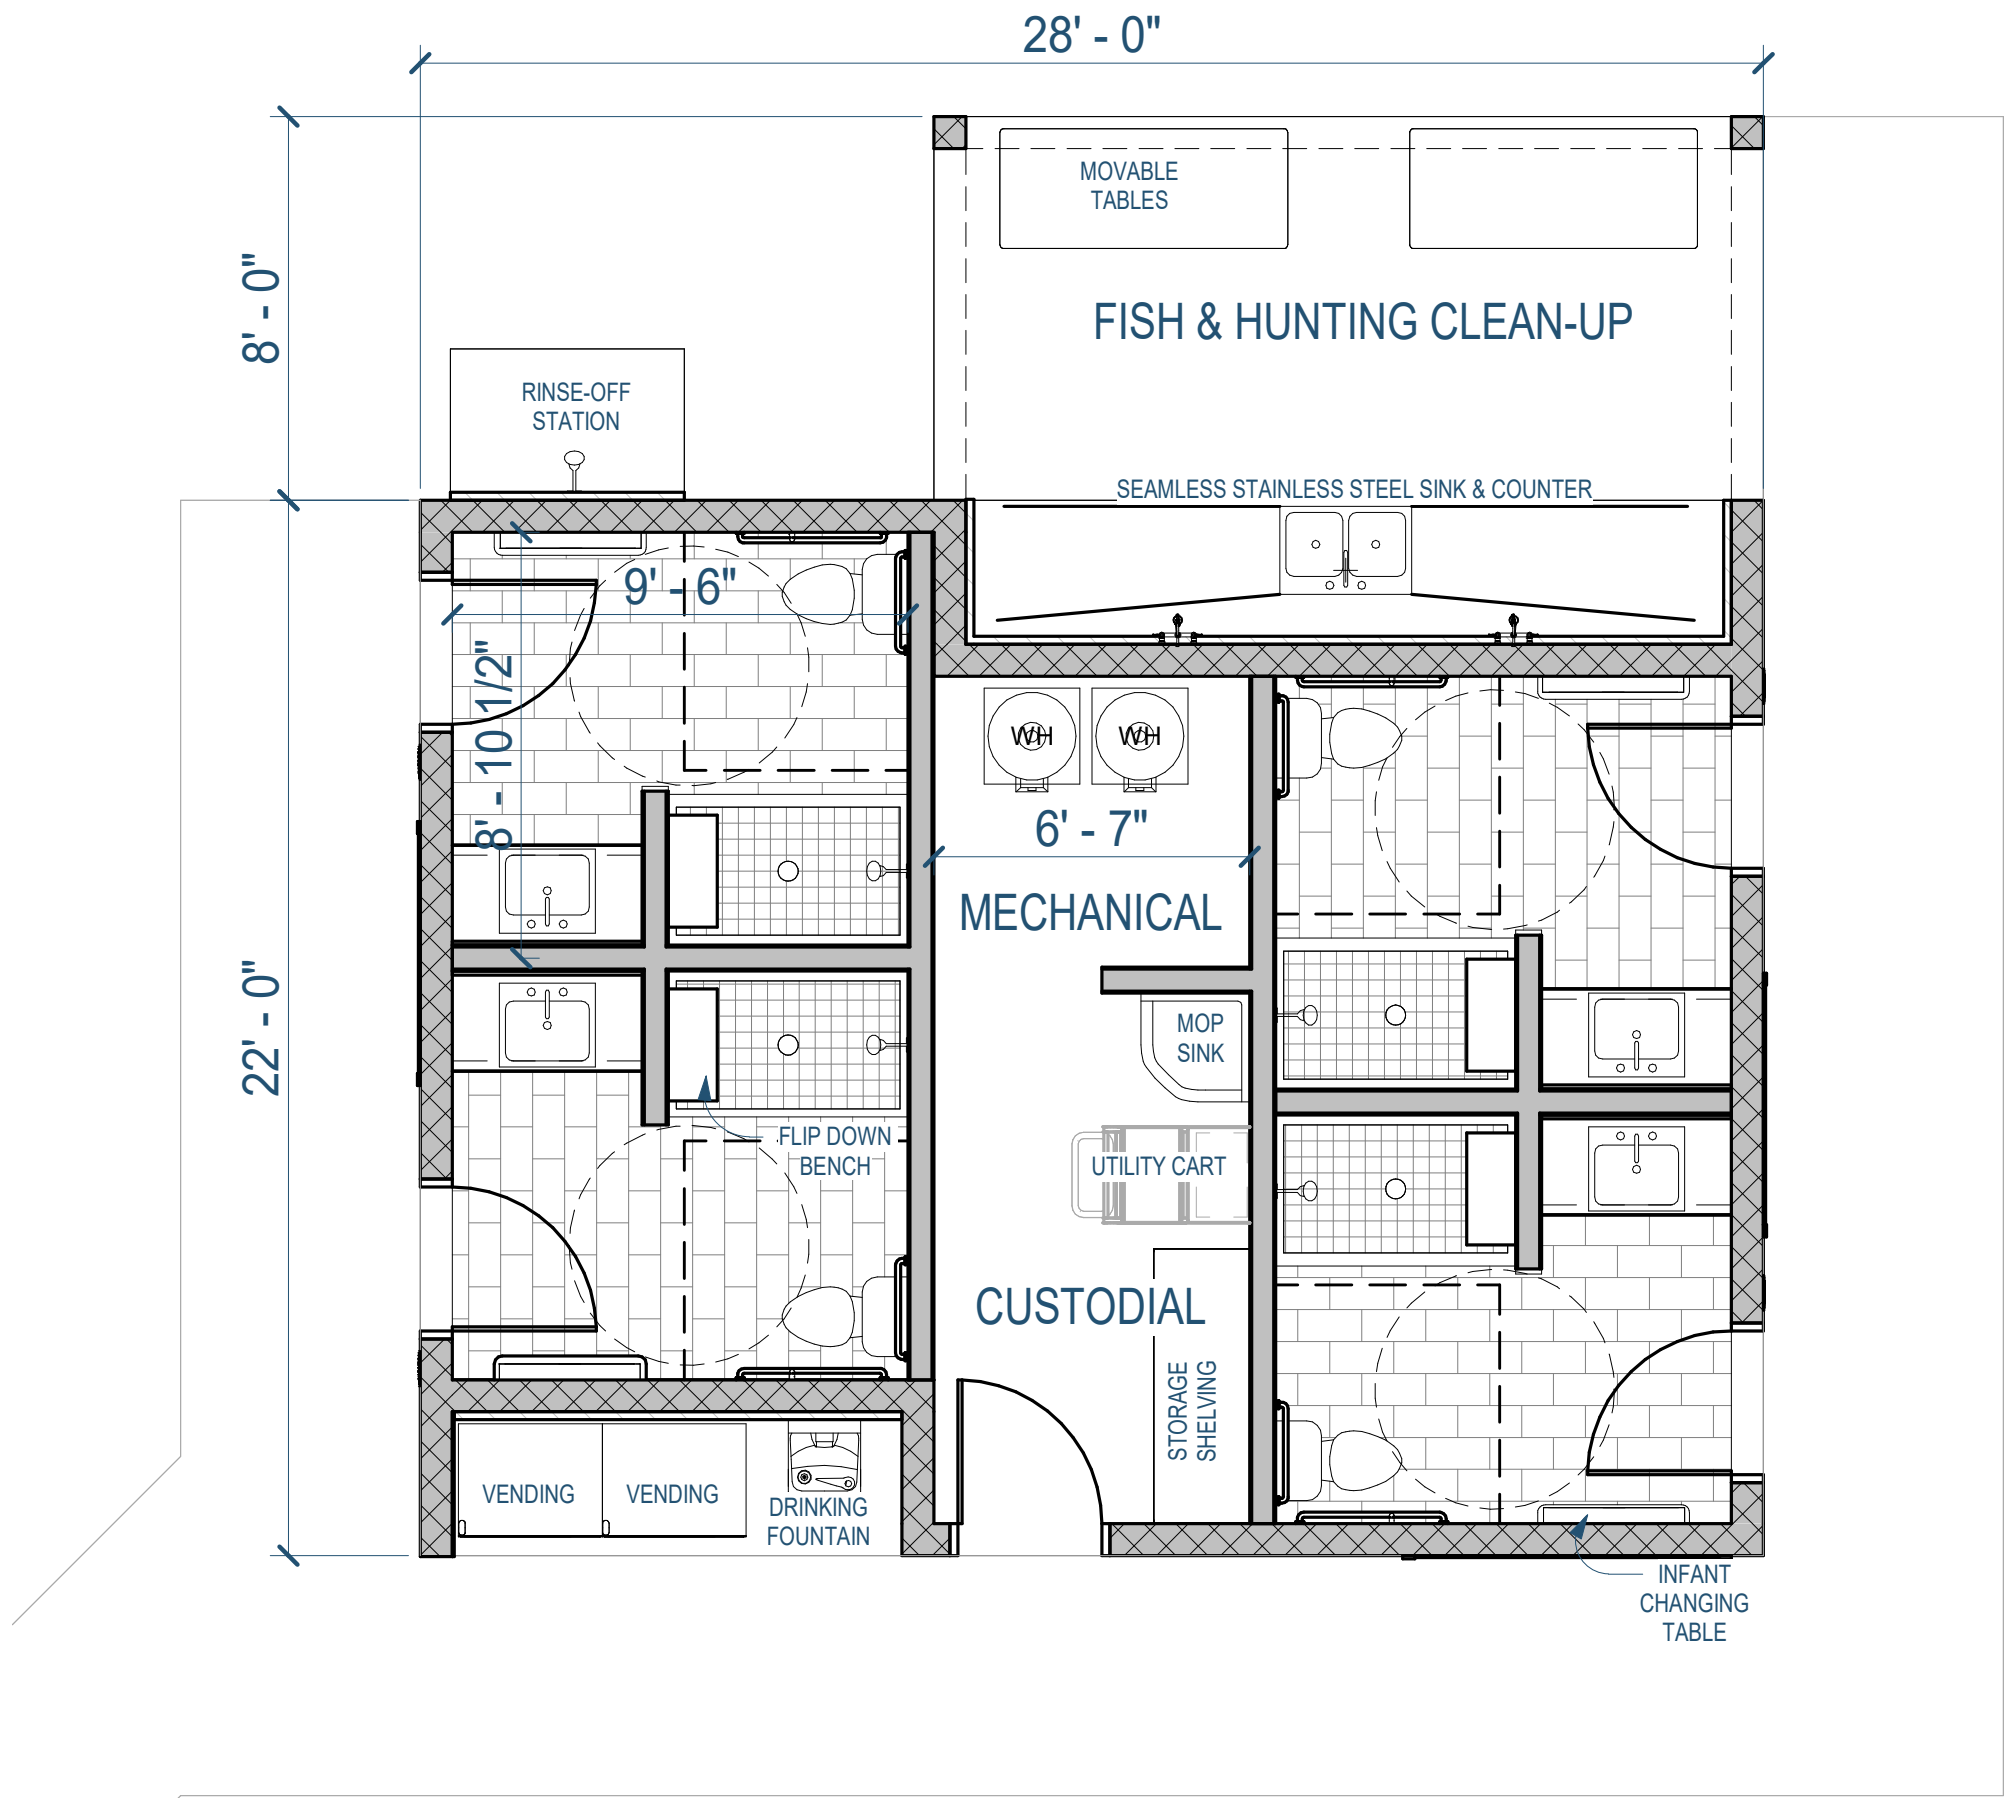


1 MAIN FLOOR
1/4" = 1'-0"




2 FRONT ELEVATION
3/16" = 1'-0"



3 LEFT ELEVATION
3/16" = 1'-0"

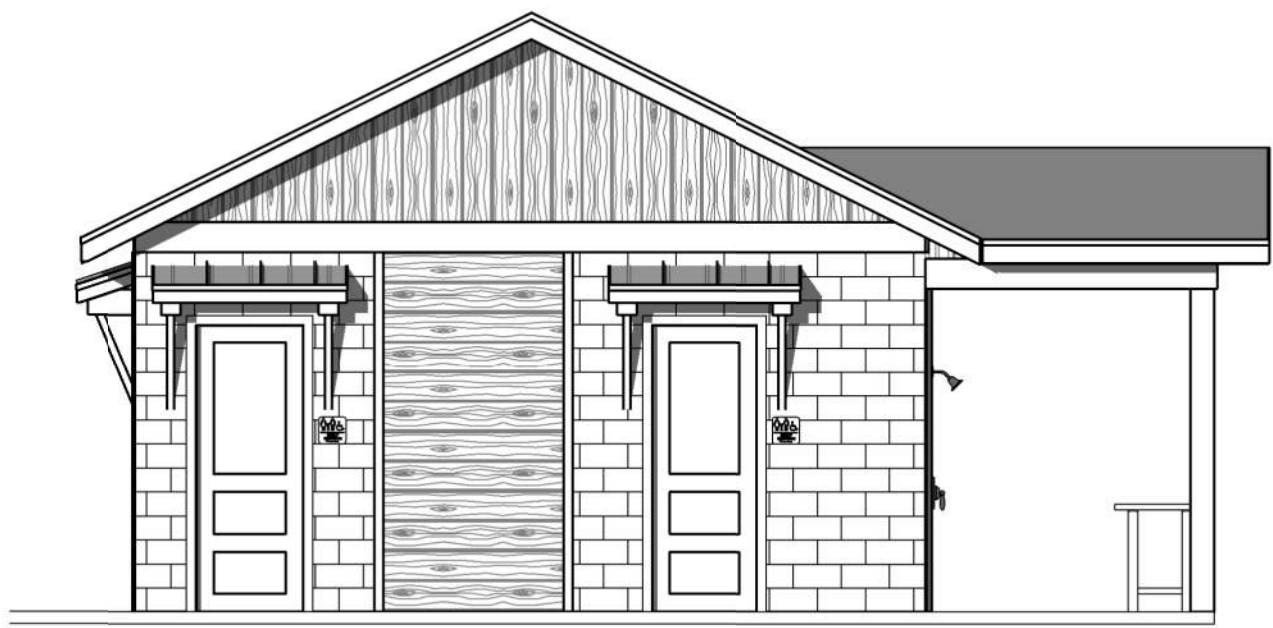

5 RIGHT ELEVATION
3/16" = 1'-0"

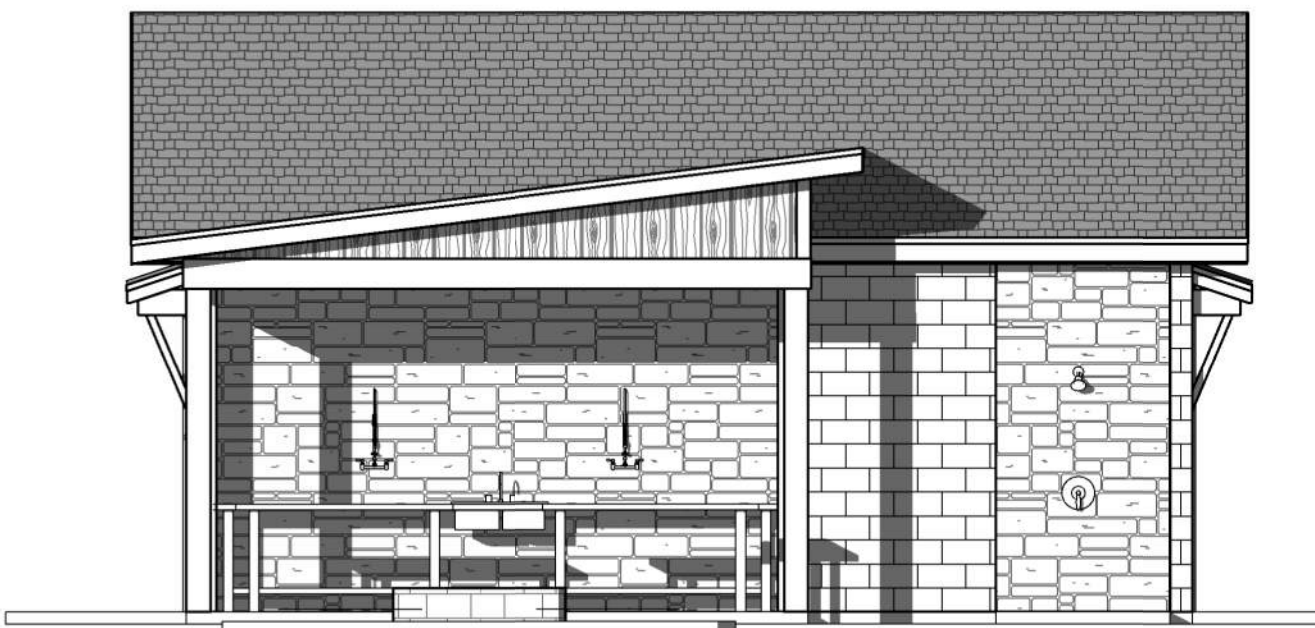

4 REAR ELEVATION
3/16" = 1'-0"