
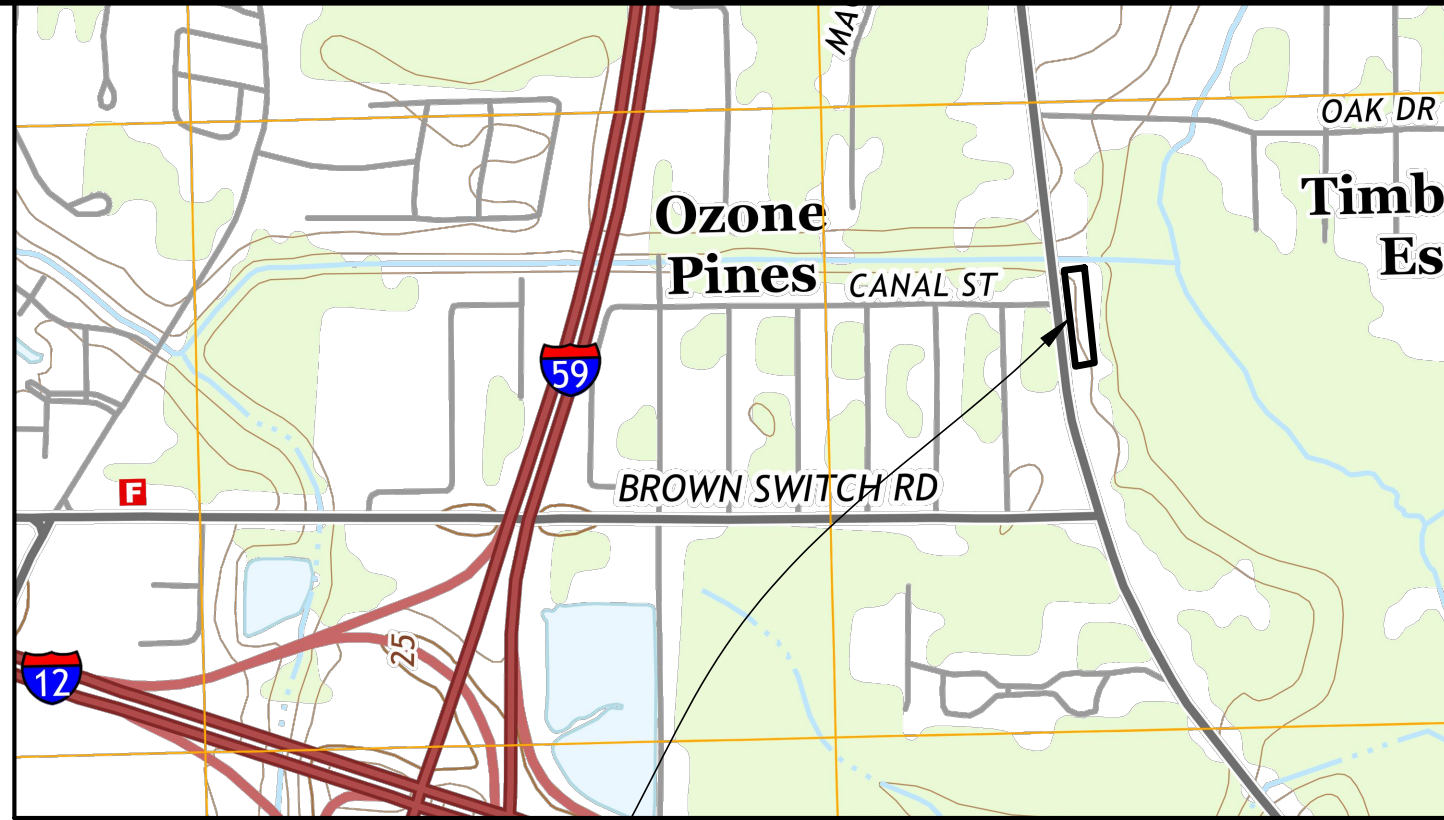


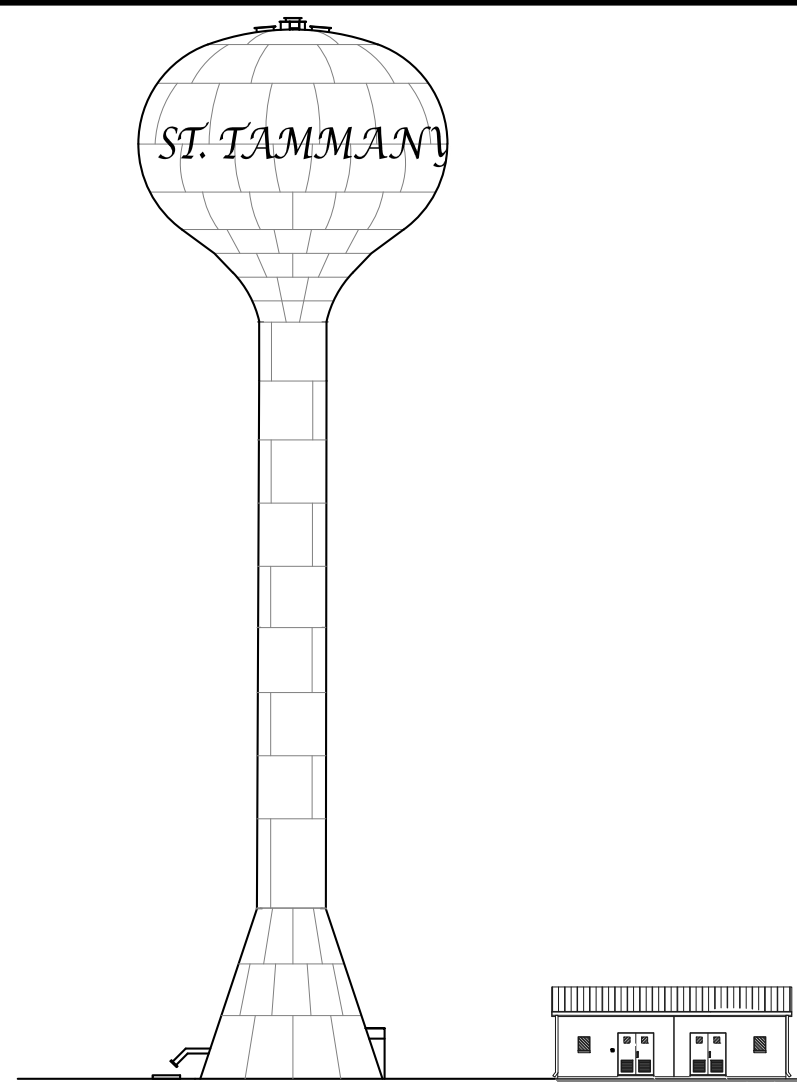

PROJECT LOCATION

TREE LINE

NEW 400,000 GAL
ELEVATED TANK

NEW WELL

NEW CONTROL
BUILDING

GENERATOR

NEW FENCE

EXISTING TECHNICAL
COMMUNITY COLLEGE


EXISTING PARKING

DRAINAGE DITCH

N. MILITARY ROAD (LA HWY 1090)

OZONE PINES SITE PLAN

SCALE: NTS

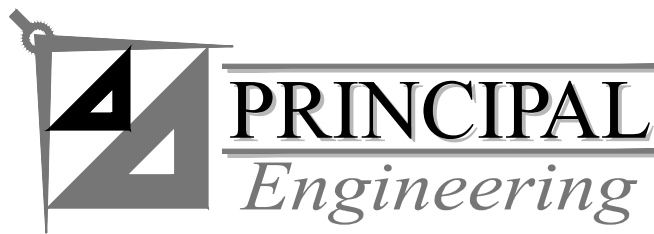



DEPT. OF UTILITIES
ST. TAMMANY PARISH
GOVERNMENT
620 N. TYLER STREET
COVINGTON, LA 70433

No.	DATE	DESCRIPTION OF REVISION

DESIGNED BY: ACM	ADP
DRAWN BY: ADF	ACM
CHECKED BY: ACM	PRINCIPAL ENG
SUBMITTED BY: TU22000204	TU22000209
PROJECT No.: TU22000209	JAN 2024
ISSUE DATE: JAN 2024	---
APPROVED BY: ---	ANSI D
SHEET SIZE: ANSI D	SCALE:

CROSS GATES WATER SYSTEM IMPROVEMENTS SLIDELL, LOUISIANA PROJECT No.: TU22000204 TU22000209	OZONE PINES SITE PLAN
---	-----------------------

SHEET NO. 1 SHEET 1 OF 2

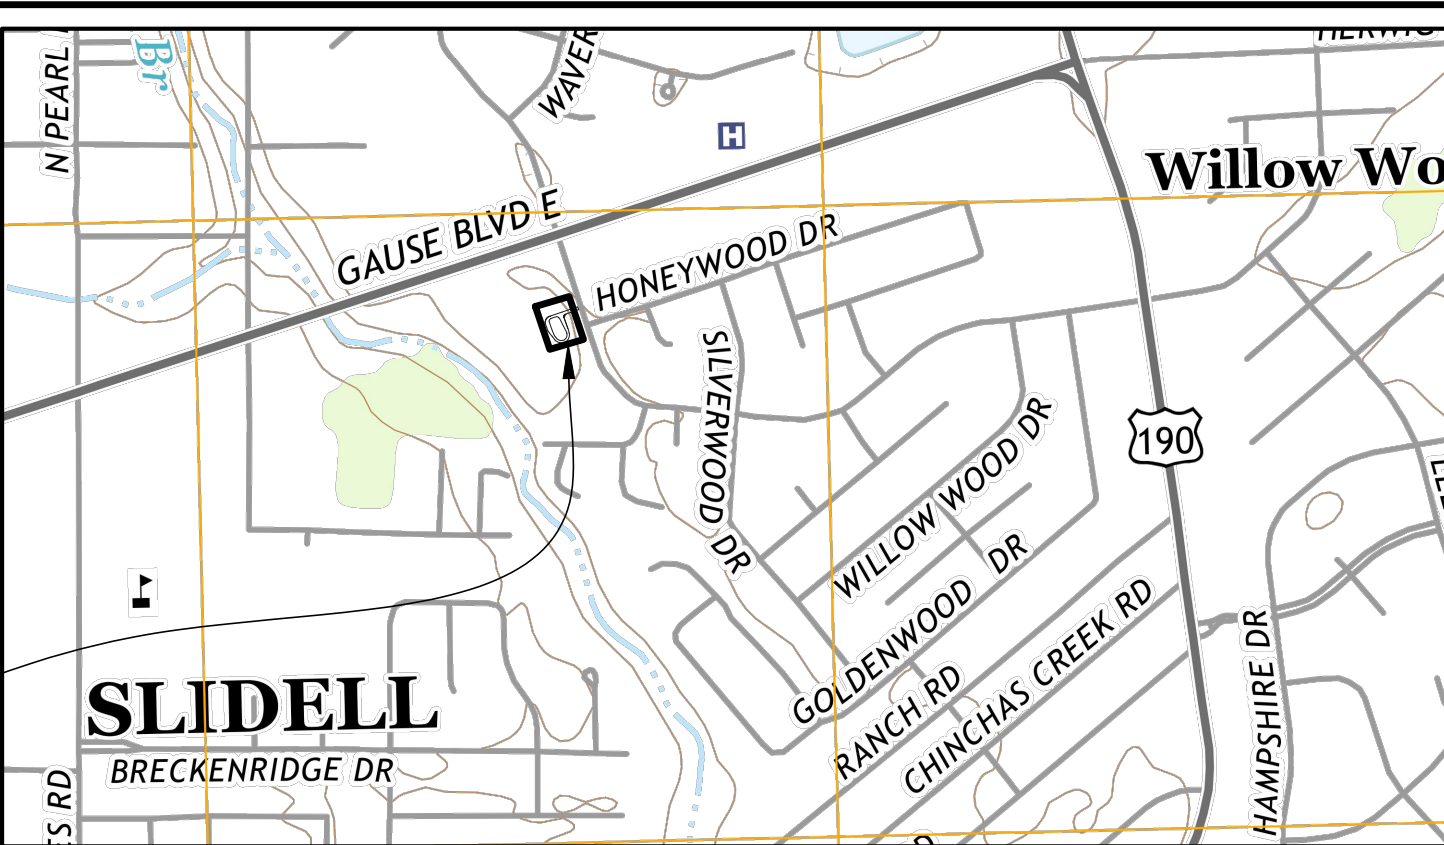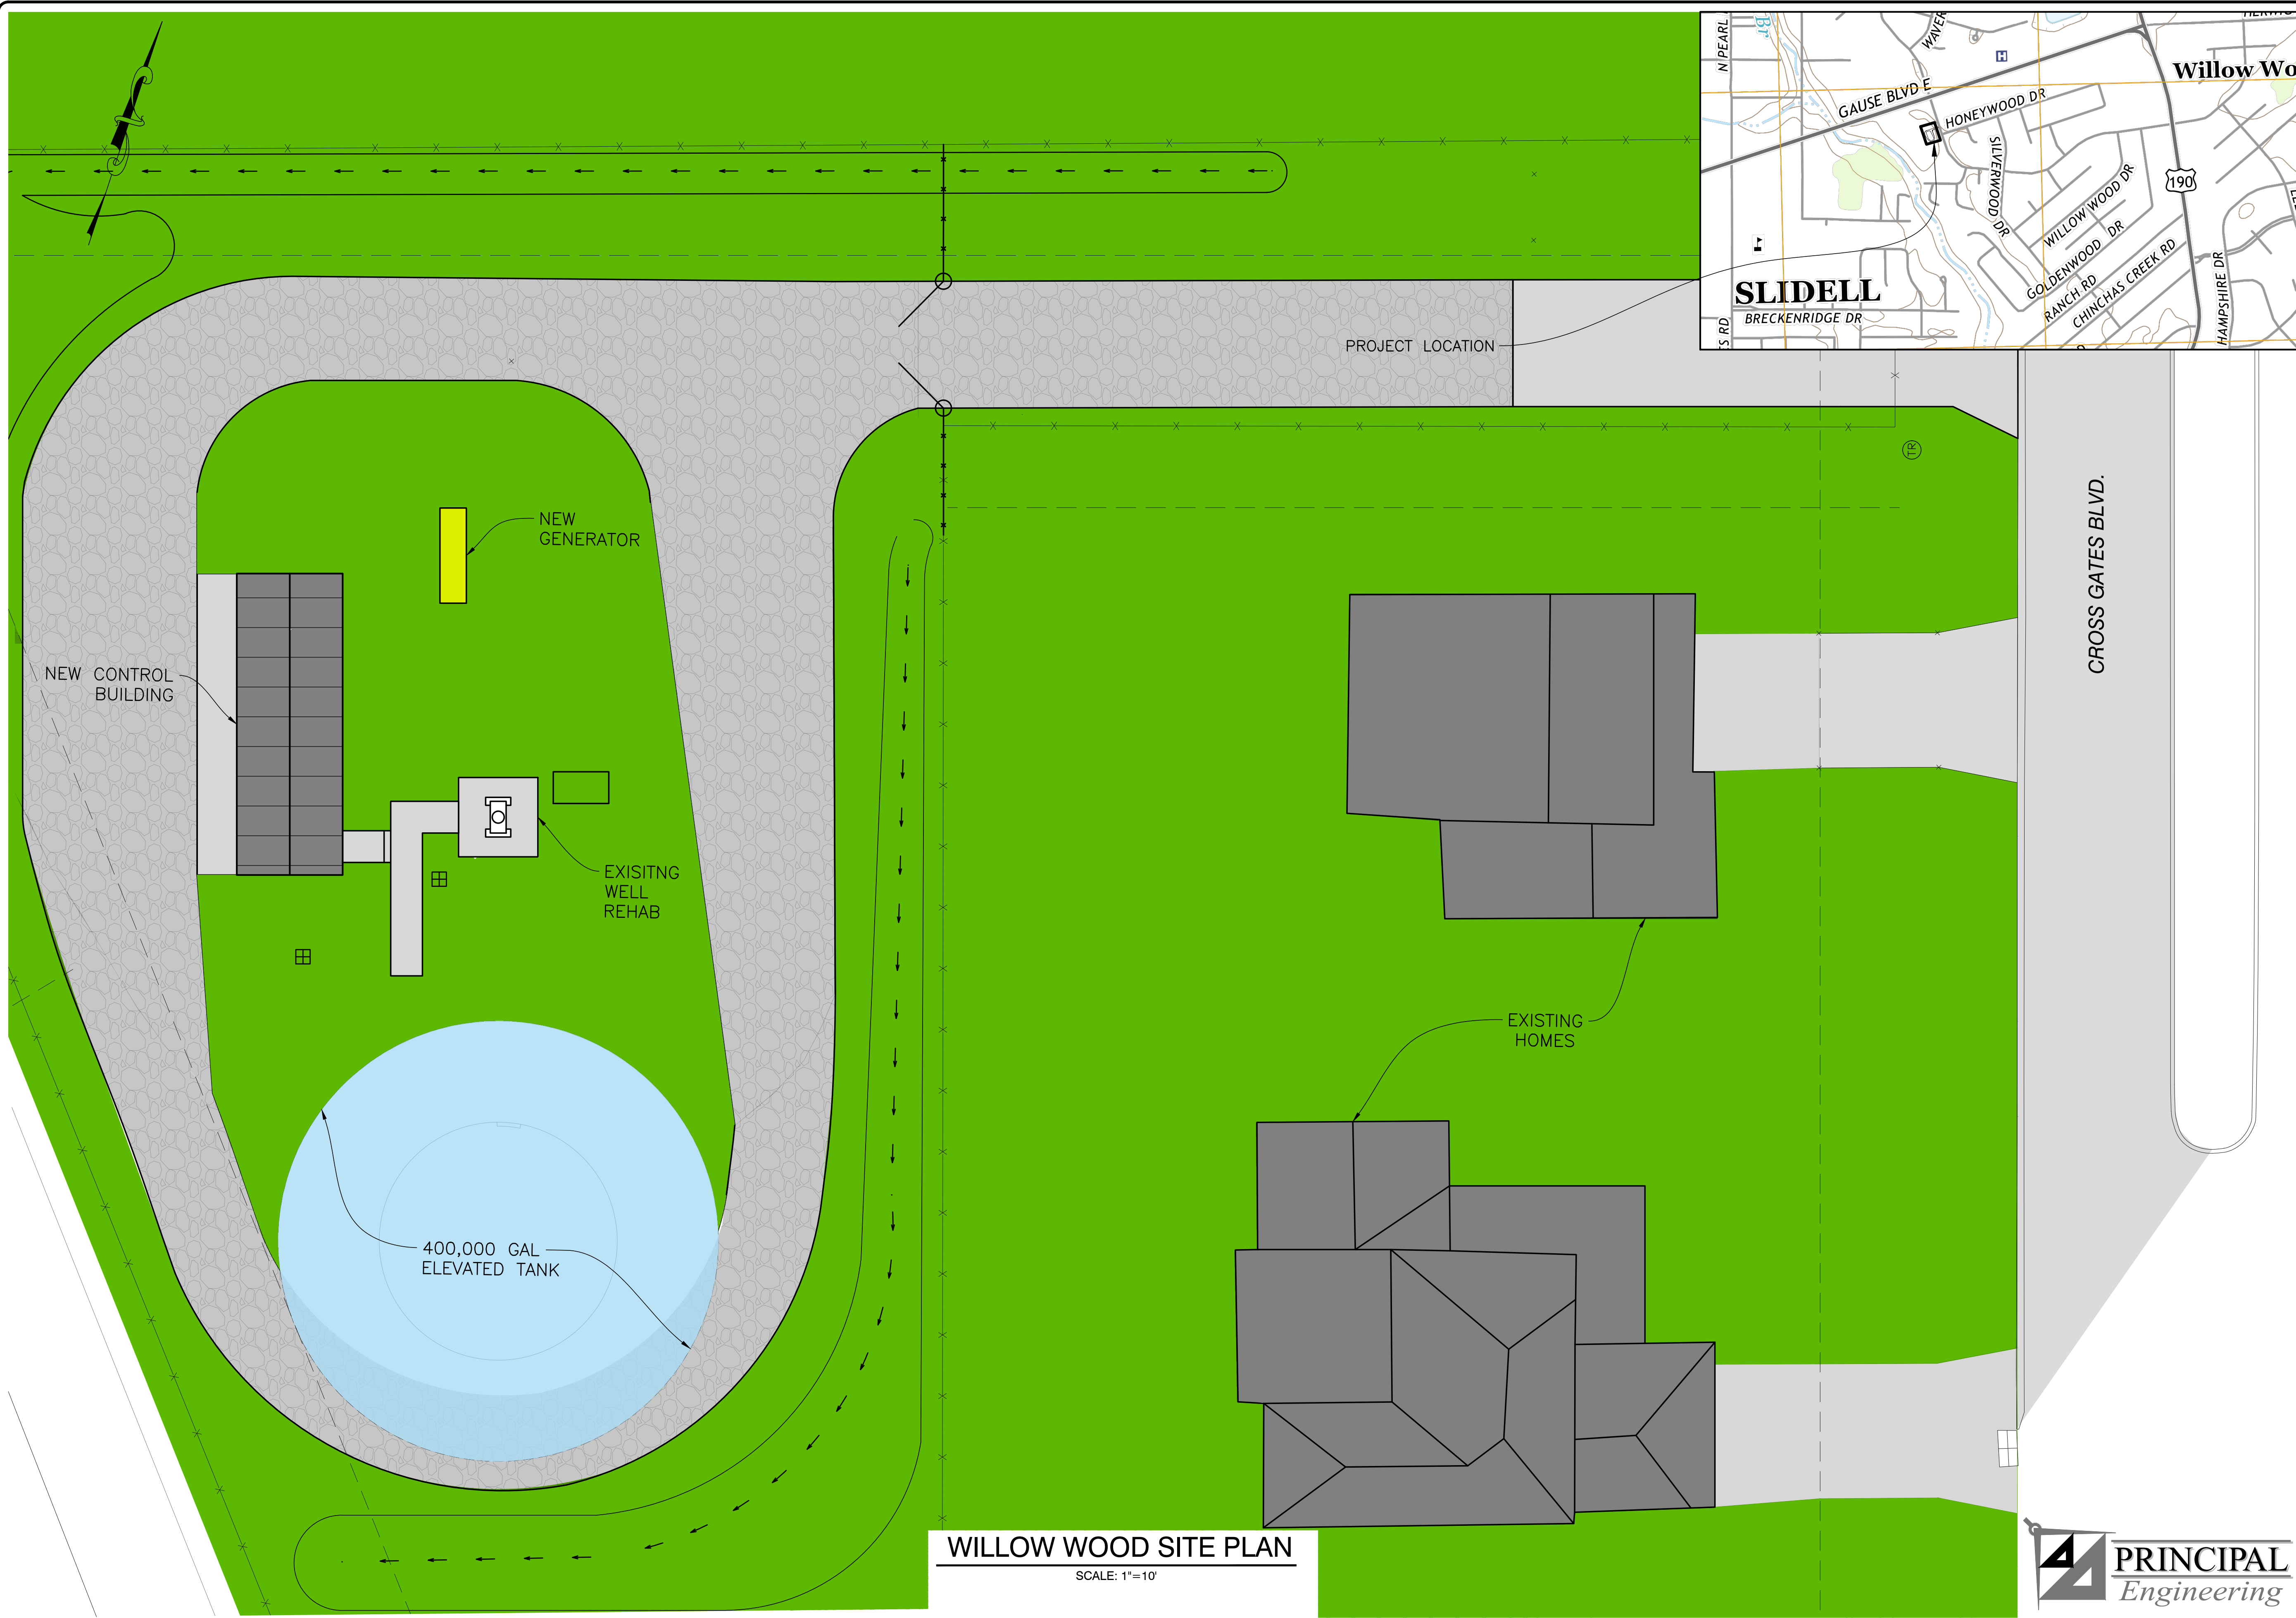

DEPT. OF UTILITIES
ST. TAMMANY PARISH
GOVERNMENT
620 N. TYLER STREET
COVINGTON, LA 70433

No.	DESCRIPTION OF REVISION	DATE

DESIGNED BY: ACM	ADP
DRAWN BY: ADF	ACM
CHECKED BY: ACM	PRINCIPAL ENG
SUBMITTED BY: TU22000204	TU22000209
PROJECT No.: TU22000204	JAN 2024
ISSUE DATE: JAN 2024	---
APPROVED BY: ---	ANSI D
SHEET SIZE: ANSI D	SCALE:



CROSS GATES WATER SYSTEM
IMPROVEMENTS
SLIDELL, LOUISIANA
PROJECT No.: TU22000204
TU22000209
WILLOW WOOD SITE PLAN

