

① PARTIAL FIRST FLOOR PLAN  
SCALE: 1/4" = 1'-0"

② 3D View 1  
SCALE:



③ 3D View 2  
SCALE:



DRAFT - NOT FOR CONSTRUCTION

REVISIONS		
NO.	DATE	ISSUE

- PRELIMINARY DRAWING 2022 08 30
- BID DRAWING
- PERMIT DRAWING
- CONSTRUCTION DRAWING
- AS-BUILT DRAWING

**ThYNK**  
Something Greater...  
design LLC  
1332 EAST CHOCOLATE AVENUE, HERSHEY, PA 17033  
PHONE: (717) 433-1410

**2021-08.02**  
ThYNK PROJECT NUMBER:

PROJECT NAME:  
**ASPEN DRIVE RESTAURANT  
FIT-OUT**  
2210 ASPEN DRIVE  
MECHANICSBURG, PA 17055

DESCRIPTION:  
**PRELIMINARY PLAN AND  
RENDERINGS**

DATE:  
**AUGUST 30, 2022**


SCALE:  
**1/4" = 1'-0"**

DRAWN BY:  
**JAS/STF**

CHECKED BY:  
**MRL**

**SCHEMATIC DESIGN**

**SD-101**

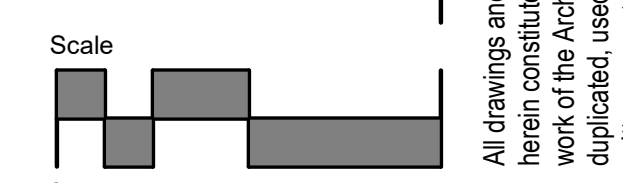

All drawings and written material appearing herein constitute original and unpublished work of the Architect and may not be duplicated, used or disclosed without the written consent of the Architect.  
ASPEN DRIVE RESTAURANT FIT-OUT | 2021-08-02