



FRONT ELEVATION
SCALE: 1/8" = 1'-0"



REAR ELEVATION
SCALE: 1/8" = 1'-0"



LEFT ELEVATION
SCALE: 1/8" = 1'-0"



RIGHT ELEVATION
SCALE: 1/8" = 1'-0"

THESE PLANS ARE THE PROPERTY
OF CUSTER HOMES, INC. AND MAY
NOT BE USED OR REPRODUCED, IN
WHOLE OR IN PART, BY ANYONE
OTHER THAN CUSTER HOMES, INC.

CUSTER HOMES, INC.
2805 OLD POST ROAD
SUITE 200
HARRISBURG, PA 17110



PROJECT LOCATION:
1100 GRANTHAM RD.
MECHANICSBURG, PA 17050
UPPER ALLEN TOWNSHIP
CUMBERLAND COUNTY, PA

GUEST COTTAGES
FOR
THE WILLOWS AT ASHCOMBE


ISSUE DATE:
8/20/19

REVISIONS:

APPROVED BY:

JOB #
19-ASH

DRAWING #
1 OF 2

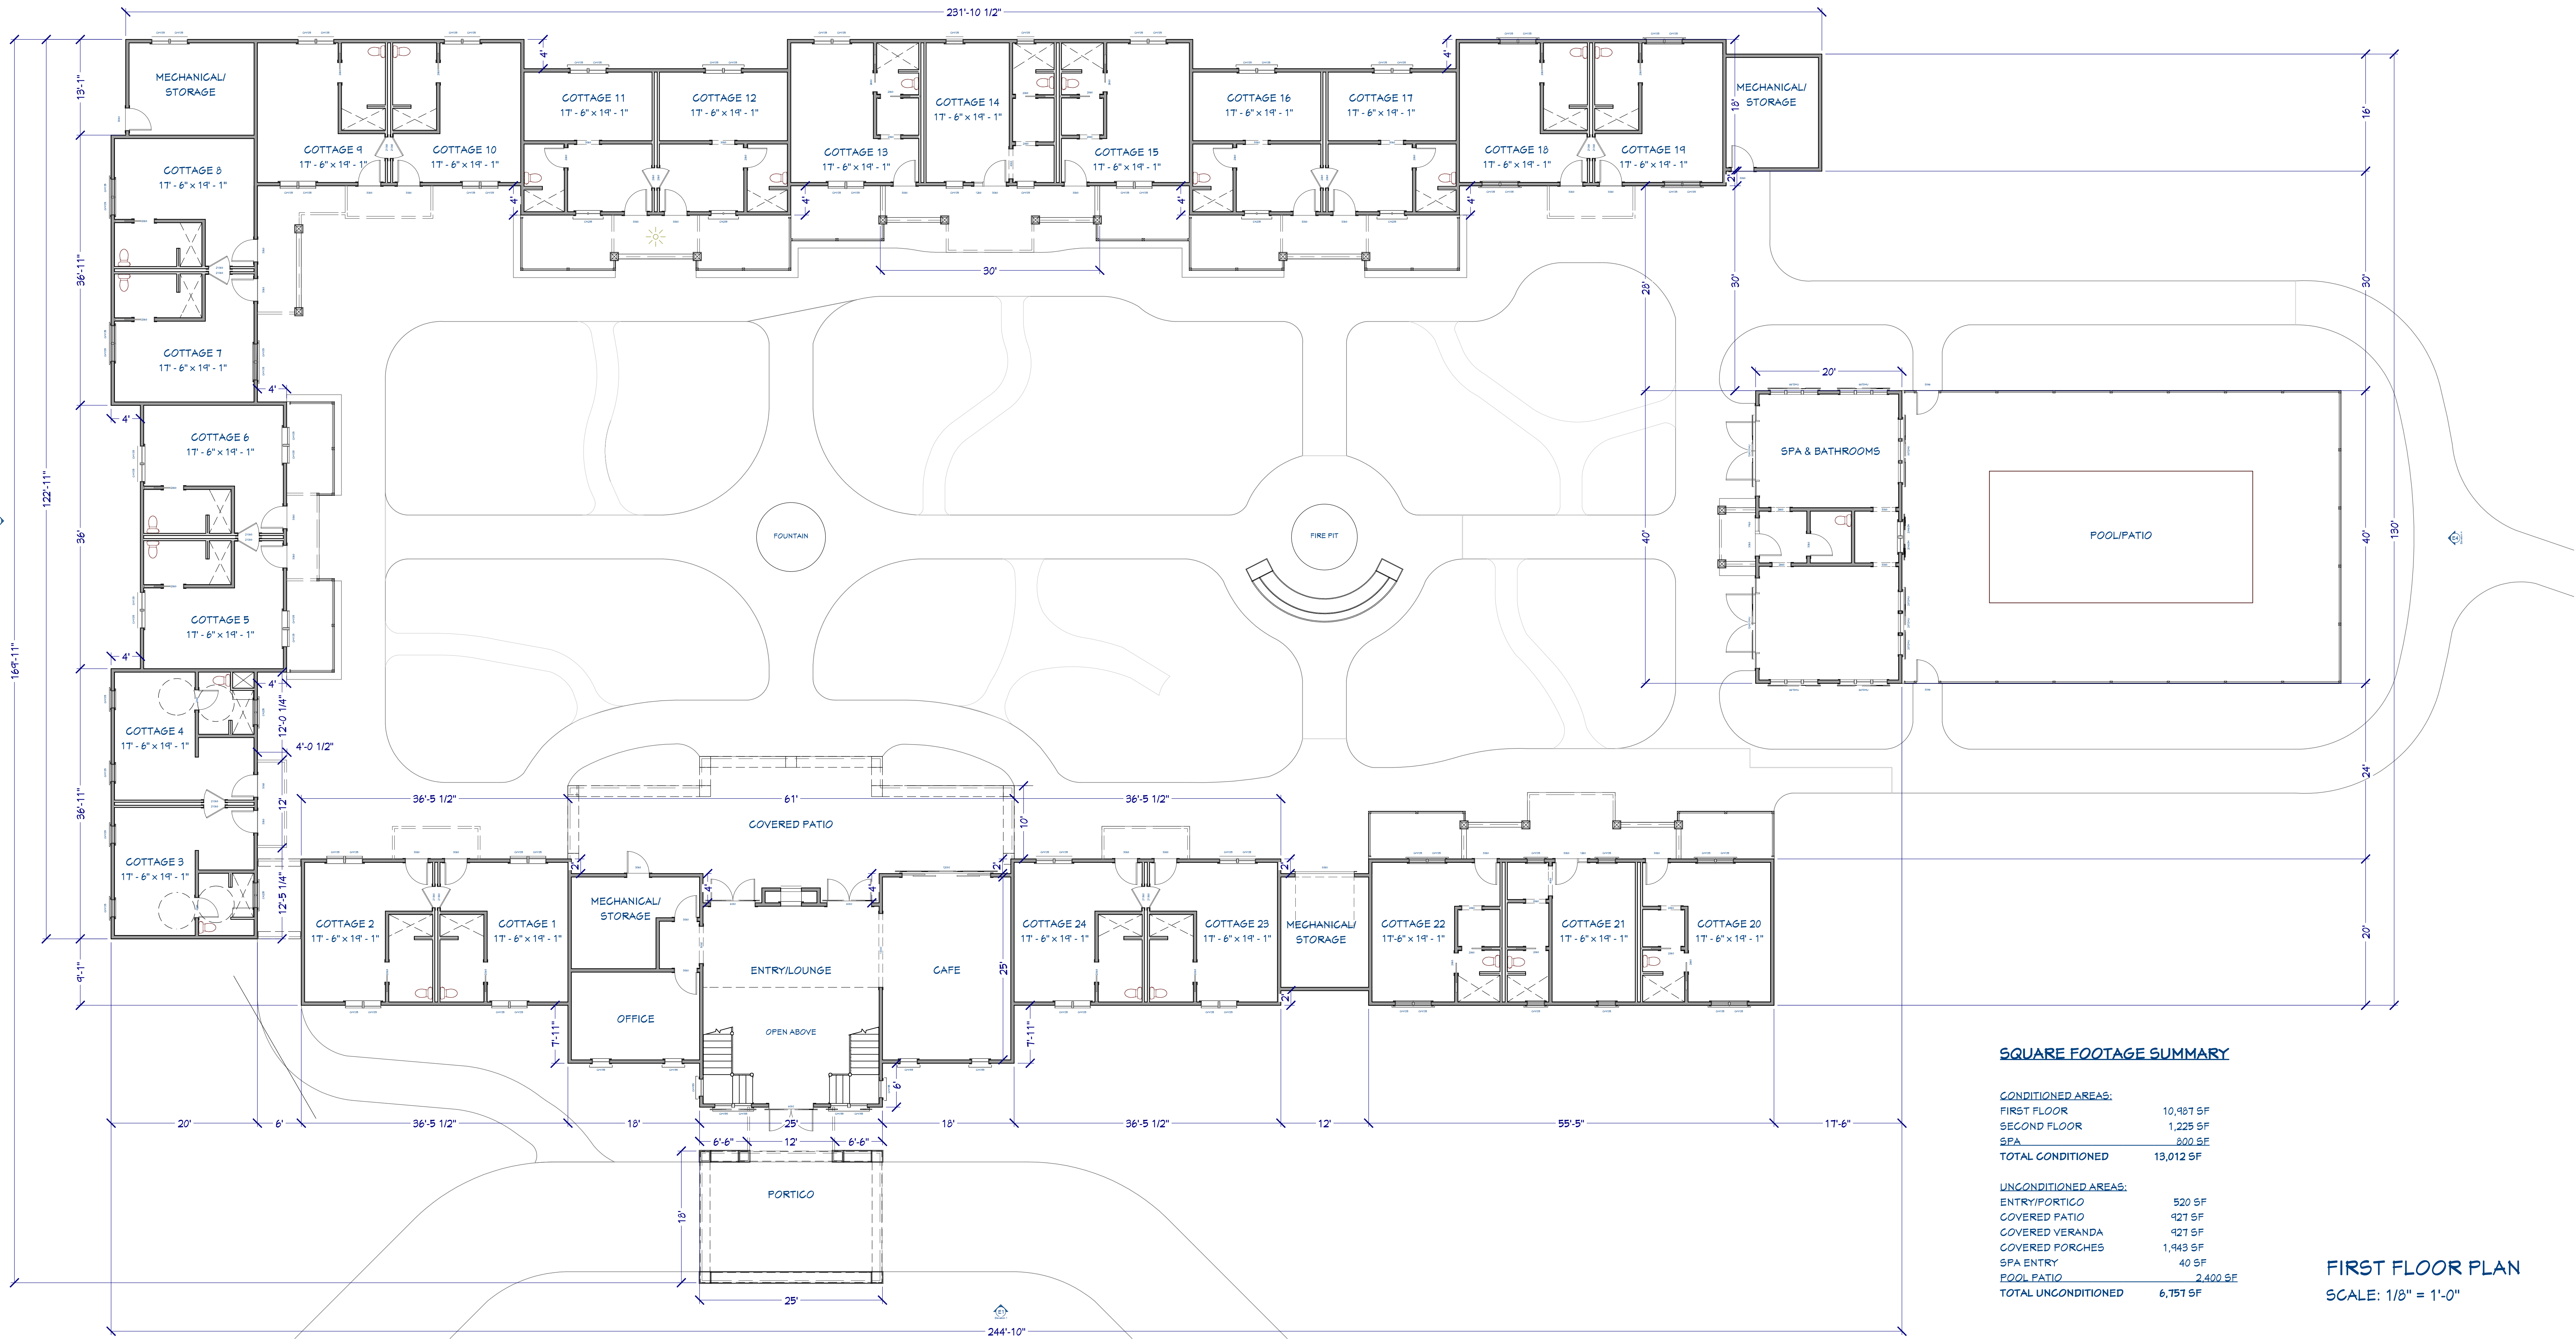

THESE PLANS ARE THE PROPERTY OF CUSTER HOMES, INC. AND MAY NOT BE USED OR REPRODUCED, IN WHOLE OR IN PART, BY ANYONE OTHER THAN CUSTER HOMES, INC.

CUSTER HOMES, INC.
2805 OLD POST ROAD
SUITE 200
HARRISBURG, PA 17110



PROJECT LOCATION:
1100 GRANTHAM RD.
MECHANICSBURG, PA 17050
UPPER ALLEN TOWNSHIP
CUMBERLAND COUNTY, PA

GUEST COTTAGES
FOR
THE WILLOWS AT ASHCOMBE

ISSUE DATE:
8/20/19

REVISIONS:

APPROVED BY:

JOB #
19-ASH

DRAWING #
2 OF 2