

THIS DRAWING IS FOR ILLUSTRATIVE PURPOSES ONLY. NOT FOR CONSTRUCTION



COPYRIGHT © 2023 BY TKS ARCHITECTS, INC. THIS DRAWING AND INFORMATION RELATED TO THIS DRAWING SHALL NOT BE REPRODUCED OR USED IN ANY WAY WITHOUT WRITTEN AUTHORIZATION OF TKS ARCHITECTS, INC. THIS DRAWING IS NOT FOR GENERAL USE AND ALL RIGHTS ARE RESERVED.

CONTRACTOR SHALL VERIFY ALL DIMENSIONS AND EXISTING CONDITIONS AND PROMPTLY REPORT ANY ERRORS TO TKS ARCHITECTS

DATE: 05.30.2023
DRAWN BY: DEL
CHECKED BY: LES
PROJECT #: 21033


#	REVISIONS:	DATE
1		
2		
3		
4		
5		


PROPOSED NEW FACILITY:
WILLOWS AT ASHCOMBE MANSION - TAVERN 1891
1100 WEST GRANTHAM RD
MECHANICSBURG, PA 17055

FIRST FLOOR PLAN


A1.01

FIRST FLOOR PLAN
SCALE 1/4" = 1'-0"

 

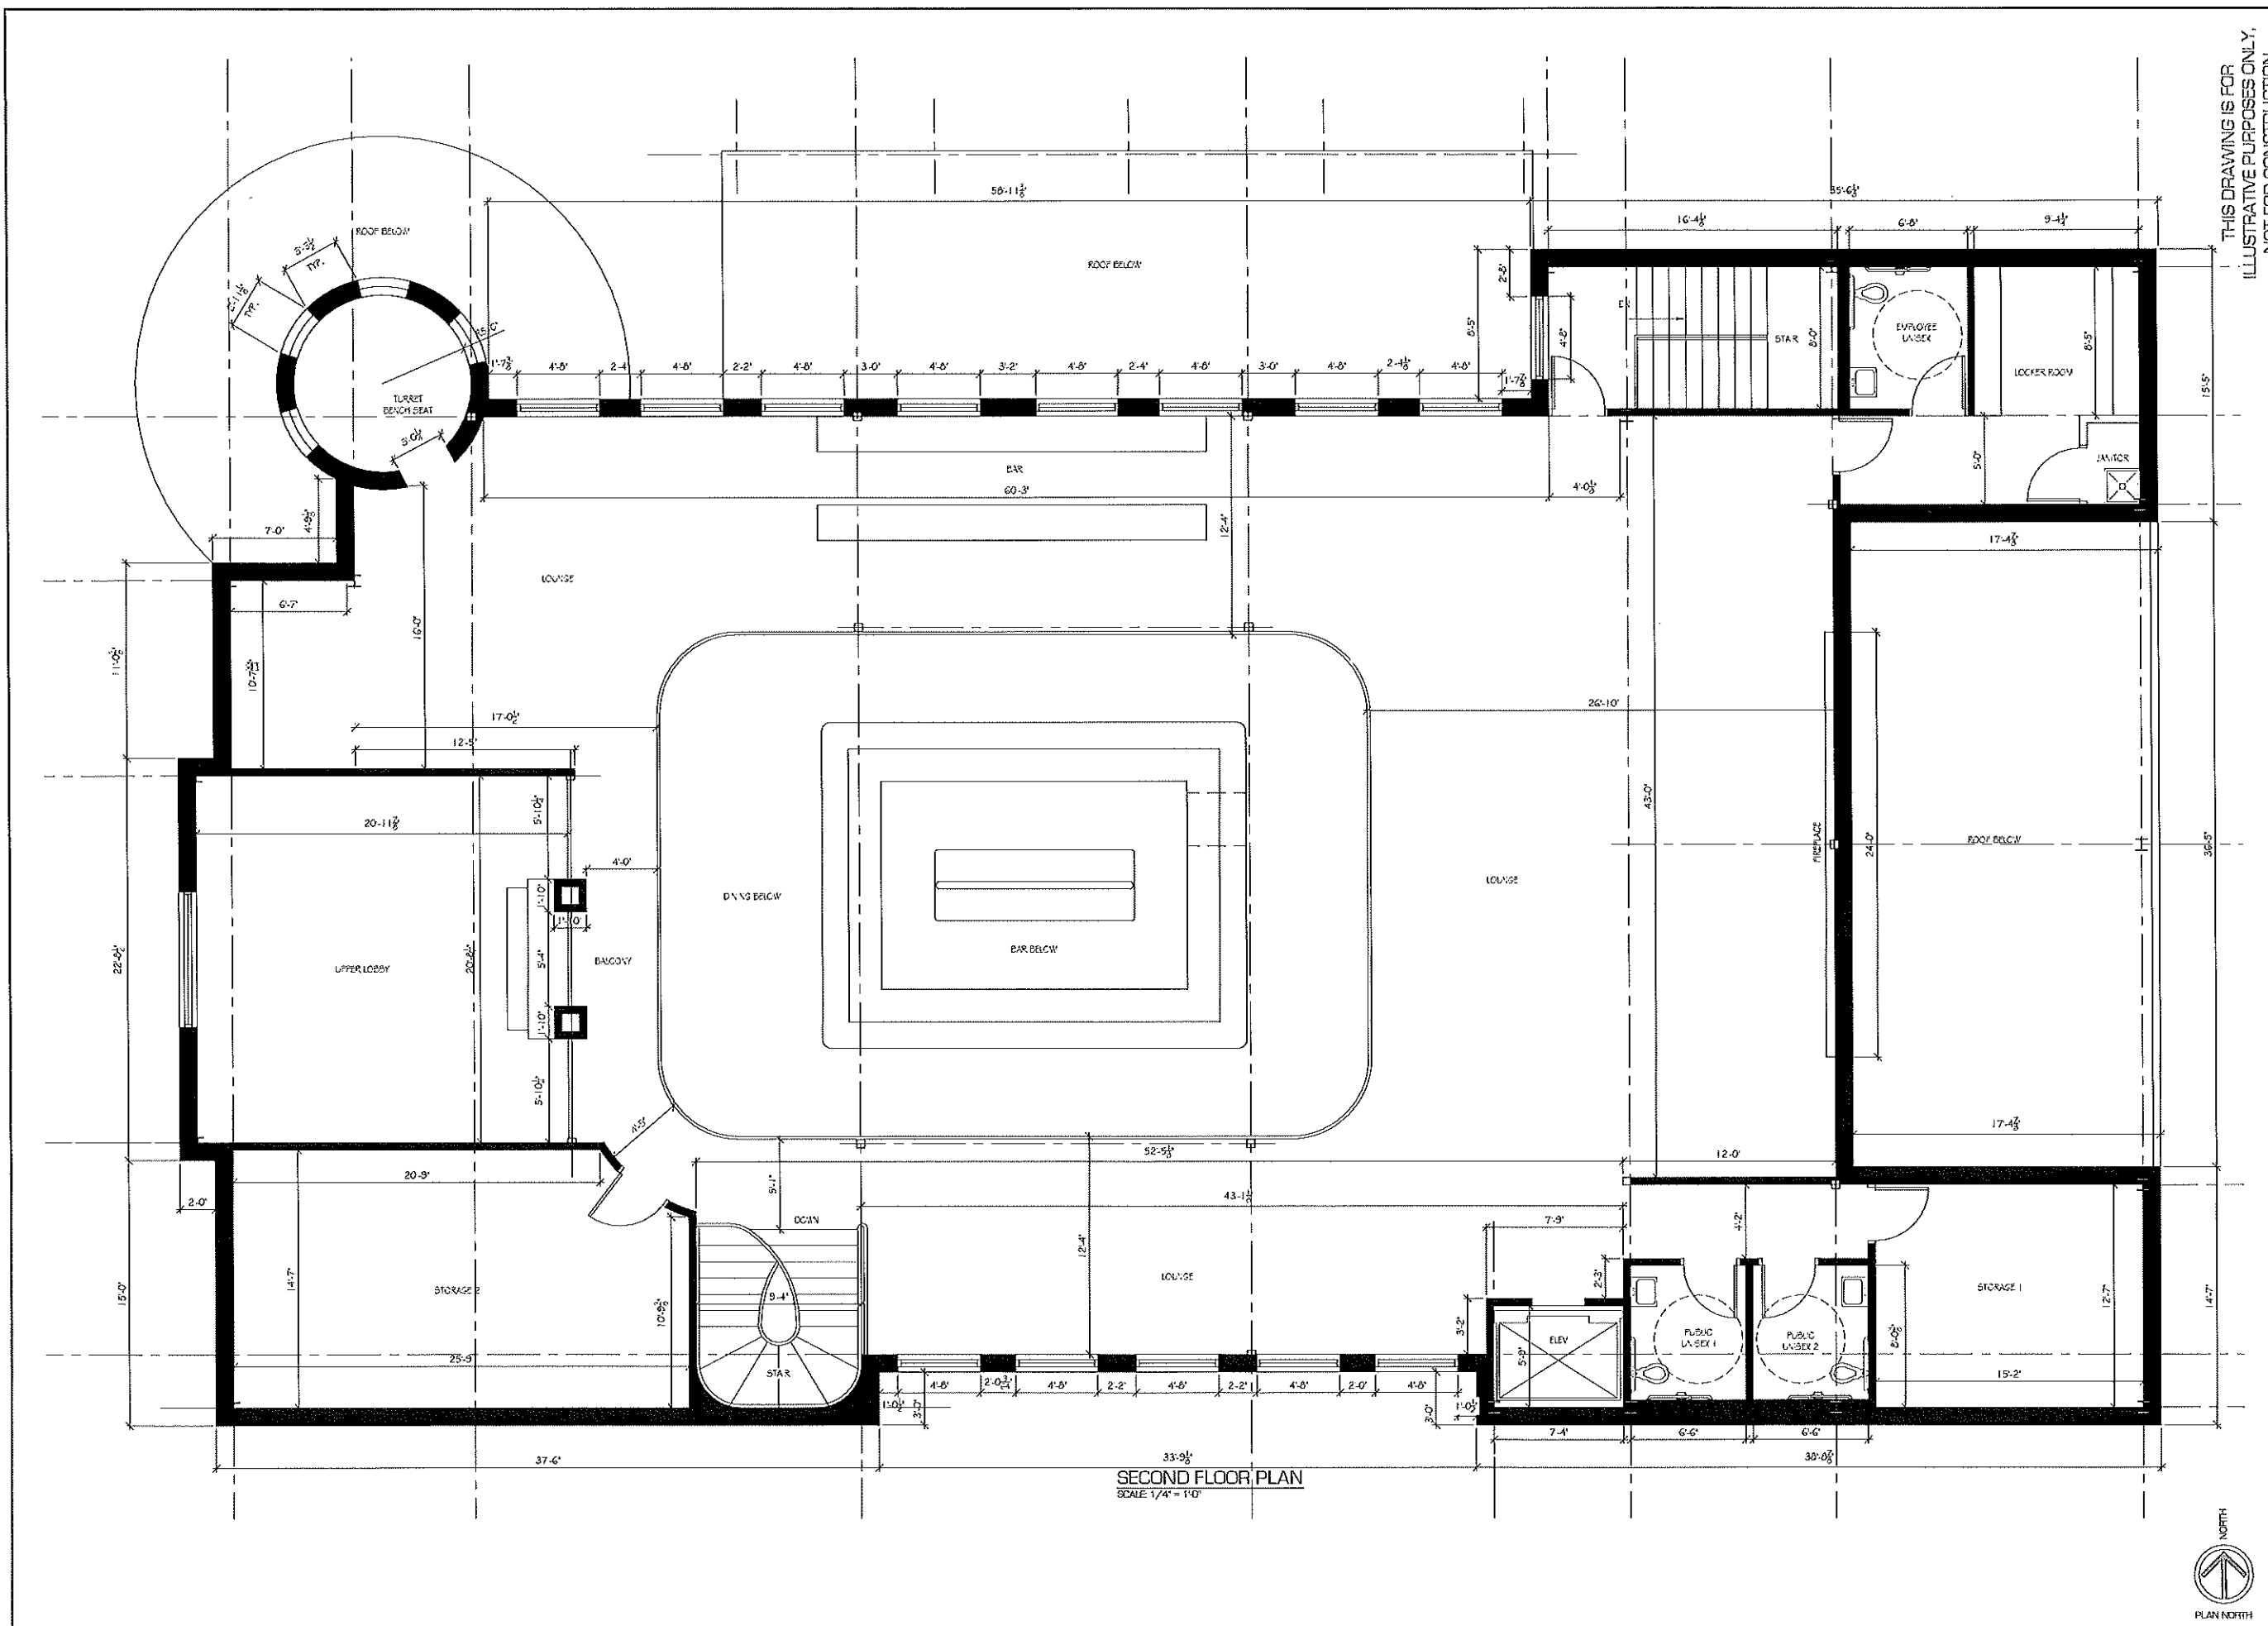

SECOND FLOOR PLAN
SCALE 1/4" = 1'-0"

 

THIS DRAWING IS FOR
ILLUSTRATIVE PURPOSES ONLY,
NOT FOR CONSTRUCTION




DATE: 03.31.2023
DRAWN BY: DEL
CHECKED BY: LES
PROJECT #: 21055

#	REVISIONS:	DATE

PROPOSED NEW FACILITY:
**WILLOWS AT ASHCORBE
MANSION - TAVERN 1891**
1100 WEST GRANTHAM RD
MECHANICSBURG, PA 17055

SECOND
FLOOR PLAN

A1.02

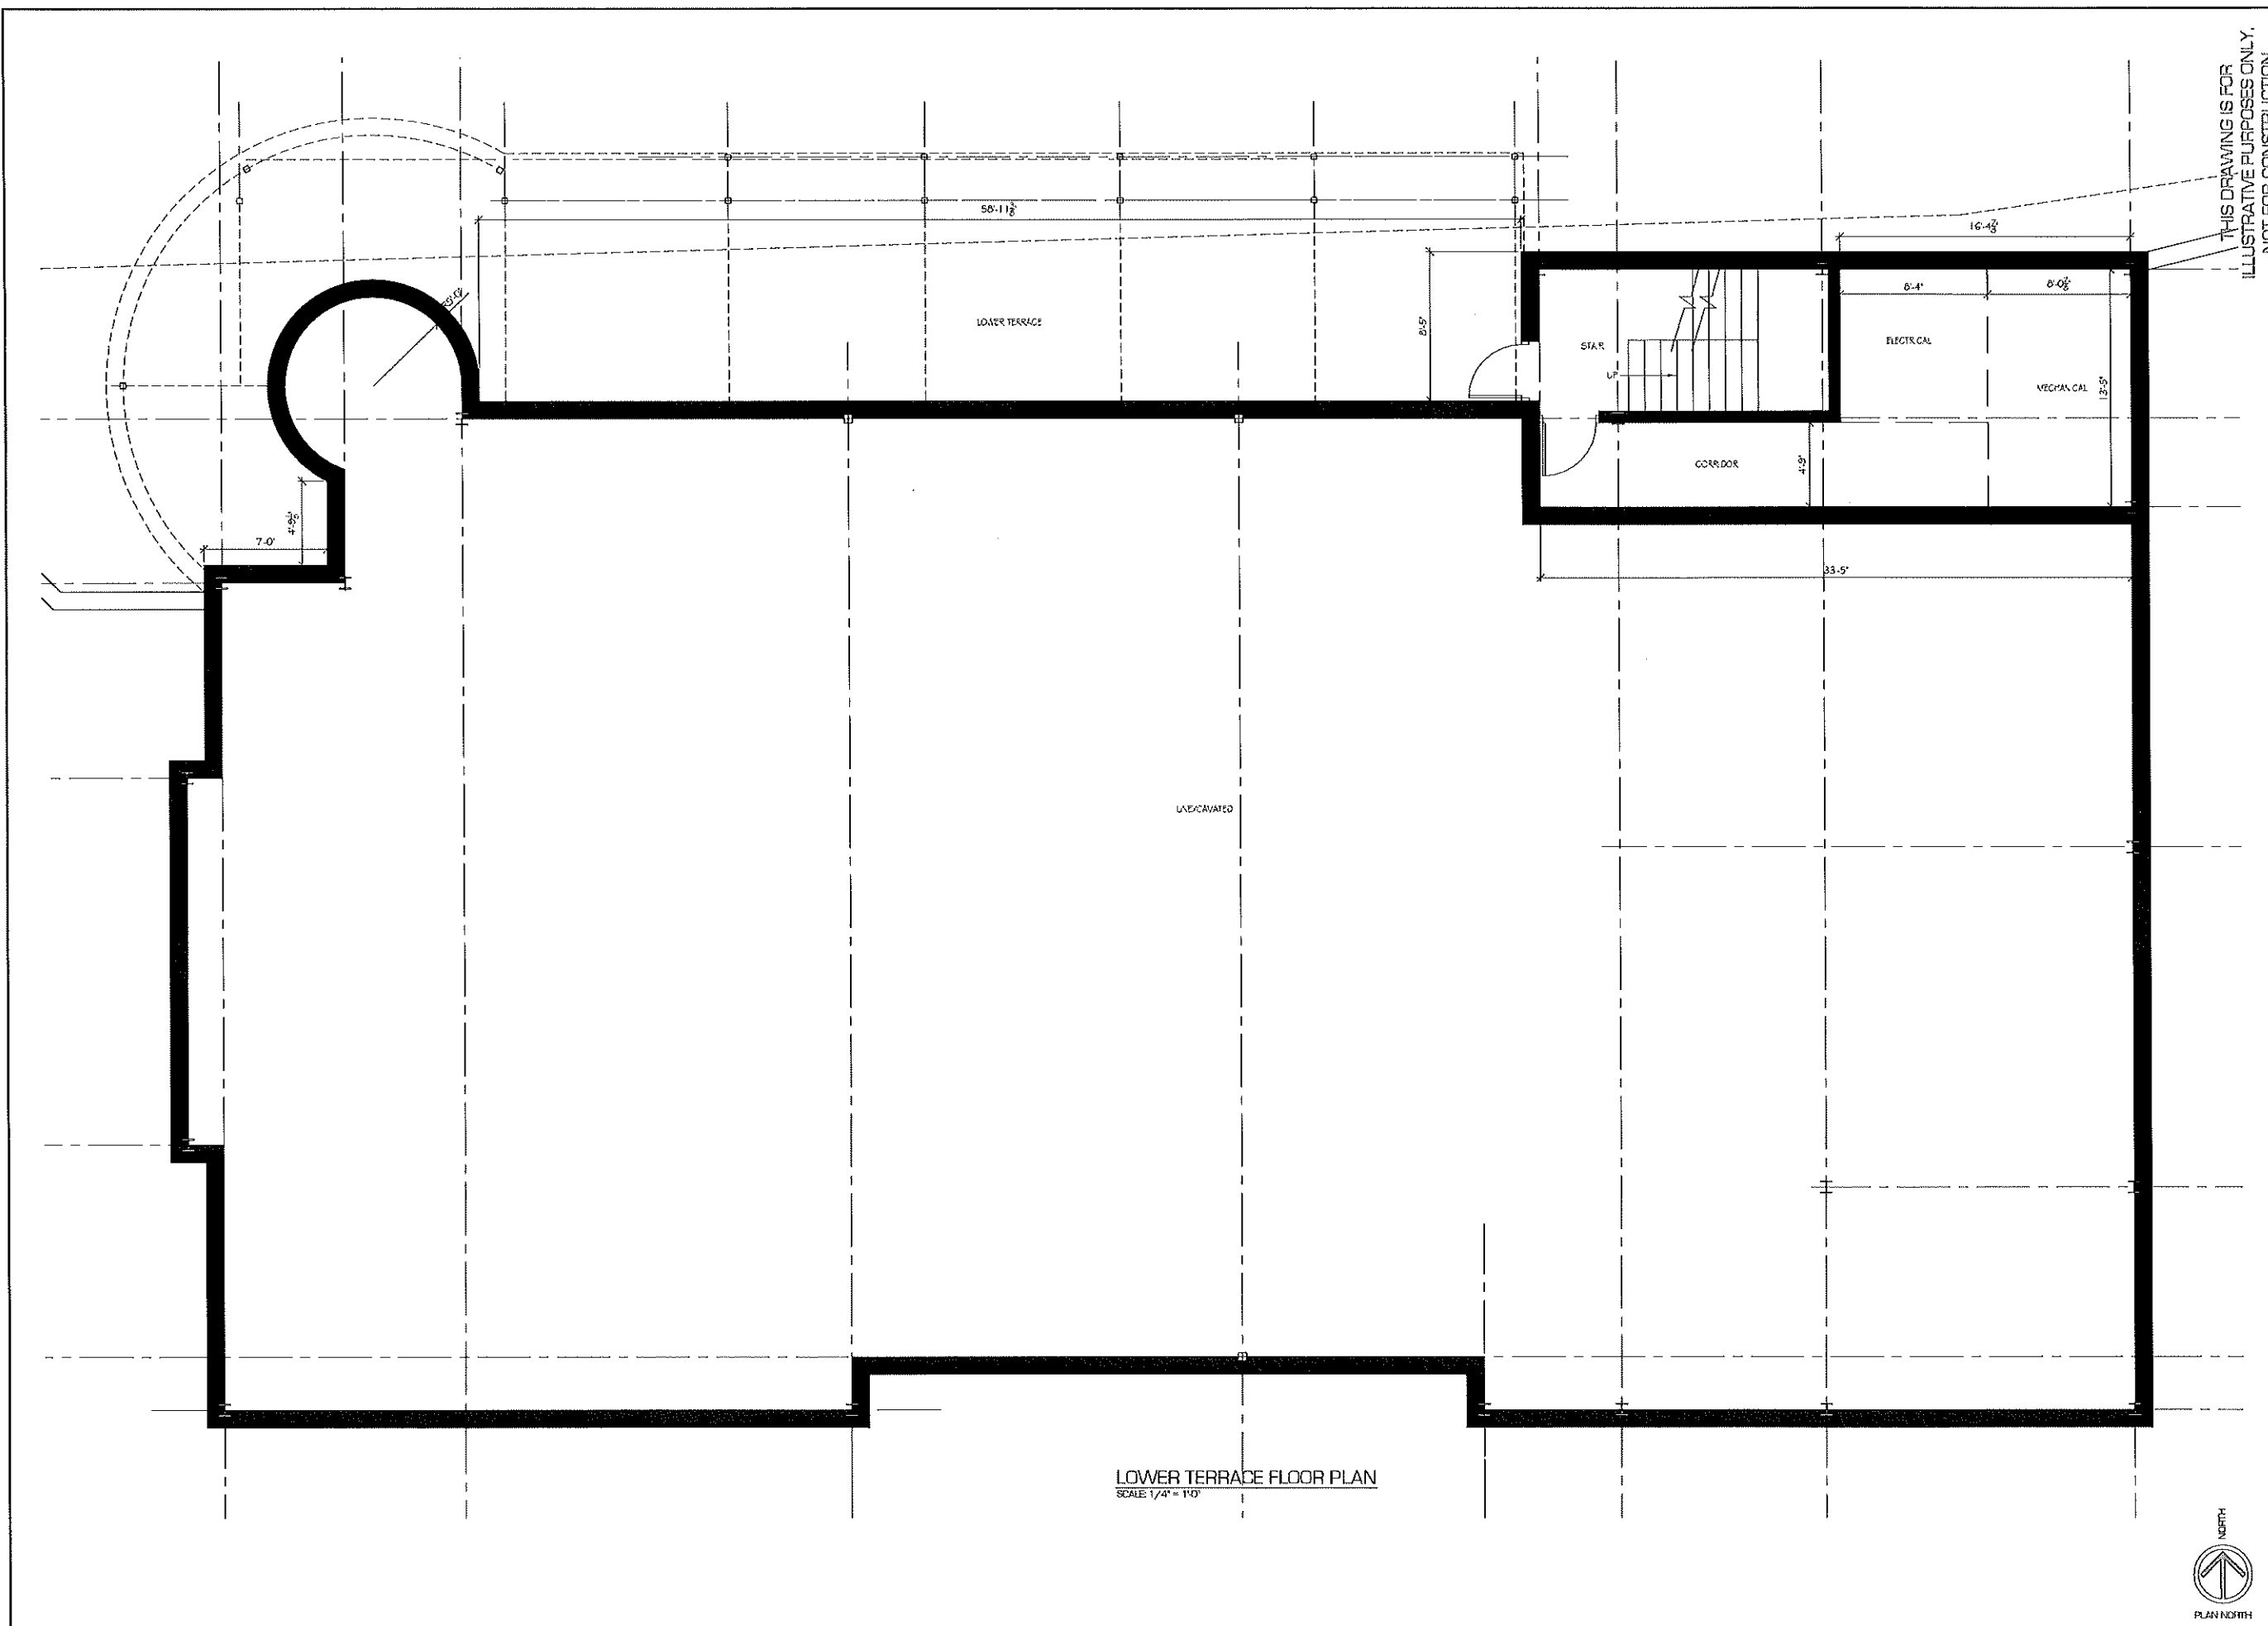

THIS DRAWING IS FOR
ILLUSTRATIVE PURPOSES ONLY.
NOT FOR CONSTRUCTION

TKS
ARCHITECTS, INC.
330 CENTURY DRIVE, SUITE 103
MECHANICSBURG, PA 17055
PHONE: 717.697.7799
www.tksarchitect.com

CONTRACTOR SHALL VERIFY
ALL DIMENSIONS AND
EXISTING CONDITIONS AND
PREPARELY REPORT ANY
VARIATIONS TO TKS ARCHITECTS

COPYRIGHT (C) 2023
BY TKS ARCHITECTS INC.
THIS DRAWING AND
INFORMATION RELATED TO
THIS DRAWING SHALL NOT BE
COPIED OR USED IN ANY WAY
WITHOUT WRITTEN
AUTHORIZATION OF TKS
ARCHITECTS INC. THIS
DRAWING IS NOT FOR
GENERAL USE AND ALL
RIGHTS ARE RESERVED.

DATE: 05.30.2023
DRAWN BY: DEL
CHECKED BY: LES
PROJECT #: 21033

#	REVISIONS:	DATE
1		
2		
3		
4		
5		


PROPOSED NEW FACILITY:
WILLOWS AT ASHCORBE
MANSION - TAVERN 1891
1100 WEST GRANTHAM RD
MECHANICSBURG, PA 17055

LOWER TERRACE
FLOOR PLAN

A1.03

LOWER TERRACE FLOOR PLAN
SCALE 1/4" = 1'-0"



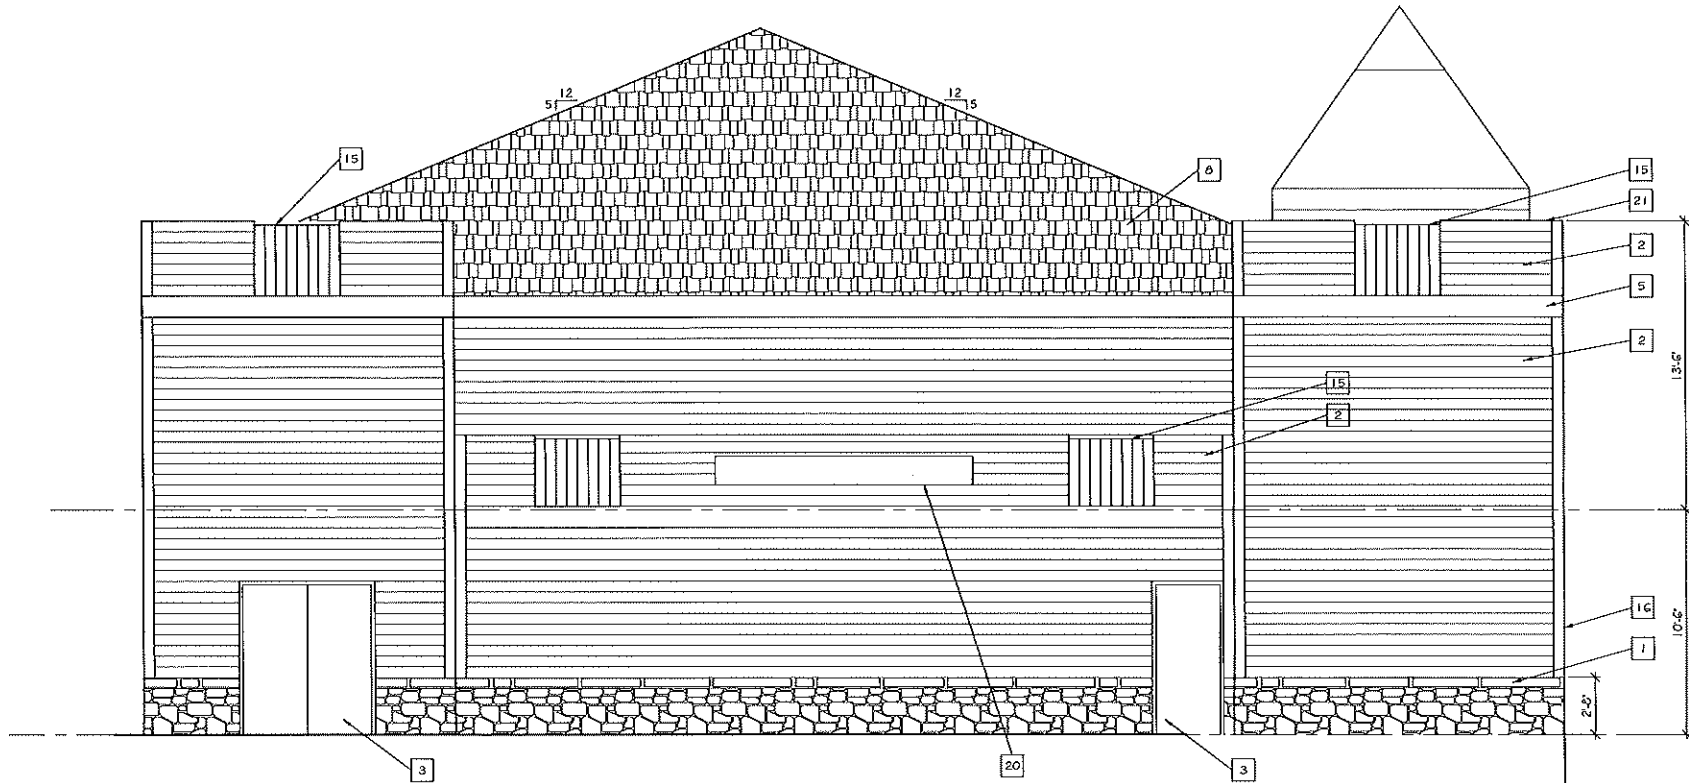

EAST ELEVATION
SCALE: 1/4" = 1'-0"

MATERIAL KEYNOTES:

- 1 STONE VENEER
- 2 FIBER CEMENT BOARD SIDING
- 3 H.M. FLUSH DOOR & FRAME
- 4 CUSTOM SOLID WOOD DOOR & FRAME
- 5 AZEK (COMPOSITE) TRIM
- 6 CLOCK 'N' GLASS ENCLOSURE
- 7 AZEK TRIM AND CANOPY WITH SUSPENSION CABLES
- 8 FIBERGLASS SHINGLES
- 9 STANDING SEAM METAL ROOFING
- 10 FABRIC AWNING (M-SHAPER)
- 11 INSULATED GLASS UNIT (IGU) IN THERMAL BREAK BLACK ALUM. FRAMES
- 12 ALUM. FASCIA, GUTTER & DOWNSPOUTS (MED. LVY. GREY)
- 13 DOWNSPOUT, METAL TRIM AND GLASS (LIGHT GREY TINT)
- 14 AZEK (COMPOSITE) FLOWER BOXES
- 15 METAL PAVING (DARK GREY POWDER COATED)
- 16 AZEK (COMPOSITE) CORNER TRIM
- 17 WOOD DOOR & INSULATED GLAZING
- 18 METAL PAVING (ECP RAIL - POWDER COATED, DARK GREY) WITH DARK GREY CABLE RAILING SYSTEM
- 19 COPPER TRIM
- 20 AZEK TRIM FOR SIGNAGE
- 21 ALUM. CORNICE (GREEN)
- 22 6" REIN. CONC. DECK
- 23 PAINTED STEEL TUBE COLUMN
- 24 PAINTED REIN. CONCRETE WALL

THIS DRAWING IS FOR ILLUSTRATIVE PURPOSES ONLY, NOT FOR CONSTRUCTION




COPYRIGHT © 2023 BY TKS ARCHITECTS, INC. THIS DRAWING AND INFORMATION RELATED TO THIS DRAWING SHALL NOT BE COPIED OR USED IN ANY WAY WITHOUT WRITTEN AUTHORIZATION OF TKS ARCHITECTS, INC. THIS DRAWING IS NOT FOR GENERAL USE AND ALL RIGHTS ARE RESERVED.

CONTRACTOR SHALL VERIFY ALL DIMENSIONS AND EXISTING CONDITIONS AND PROMPTLY REPORT ANY ERRORS TO TKS ARCHITECTS

DATE: 05.30.2023
DRAWN BY: DEL
CHECKED BY: LES
PROJECT #: 21055

#	REVISIONS:	DATE:
1		
2		
3		
4		
5		

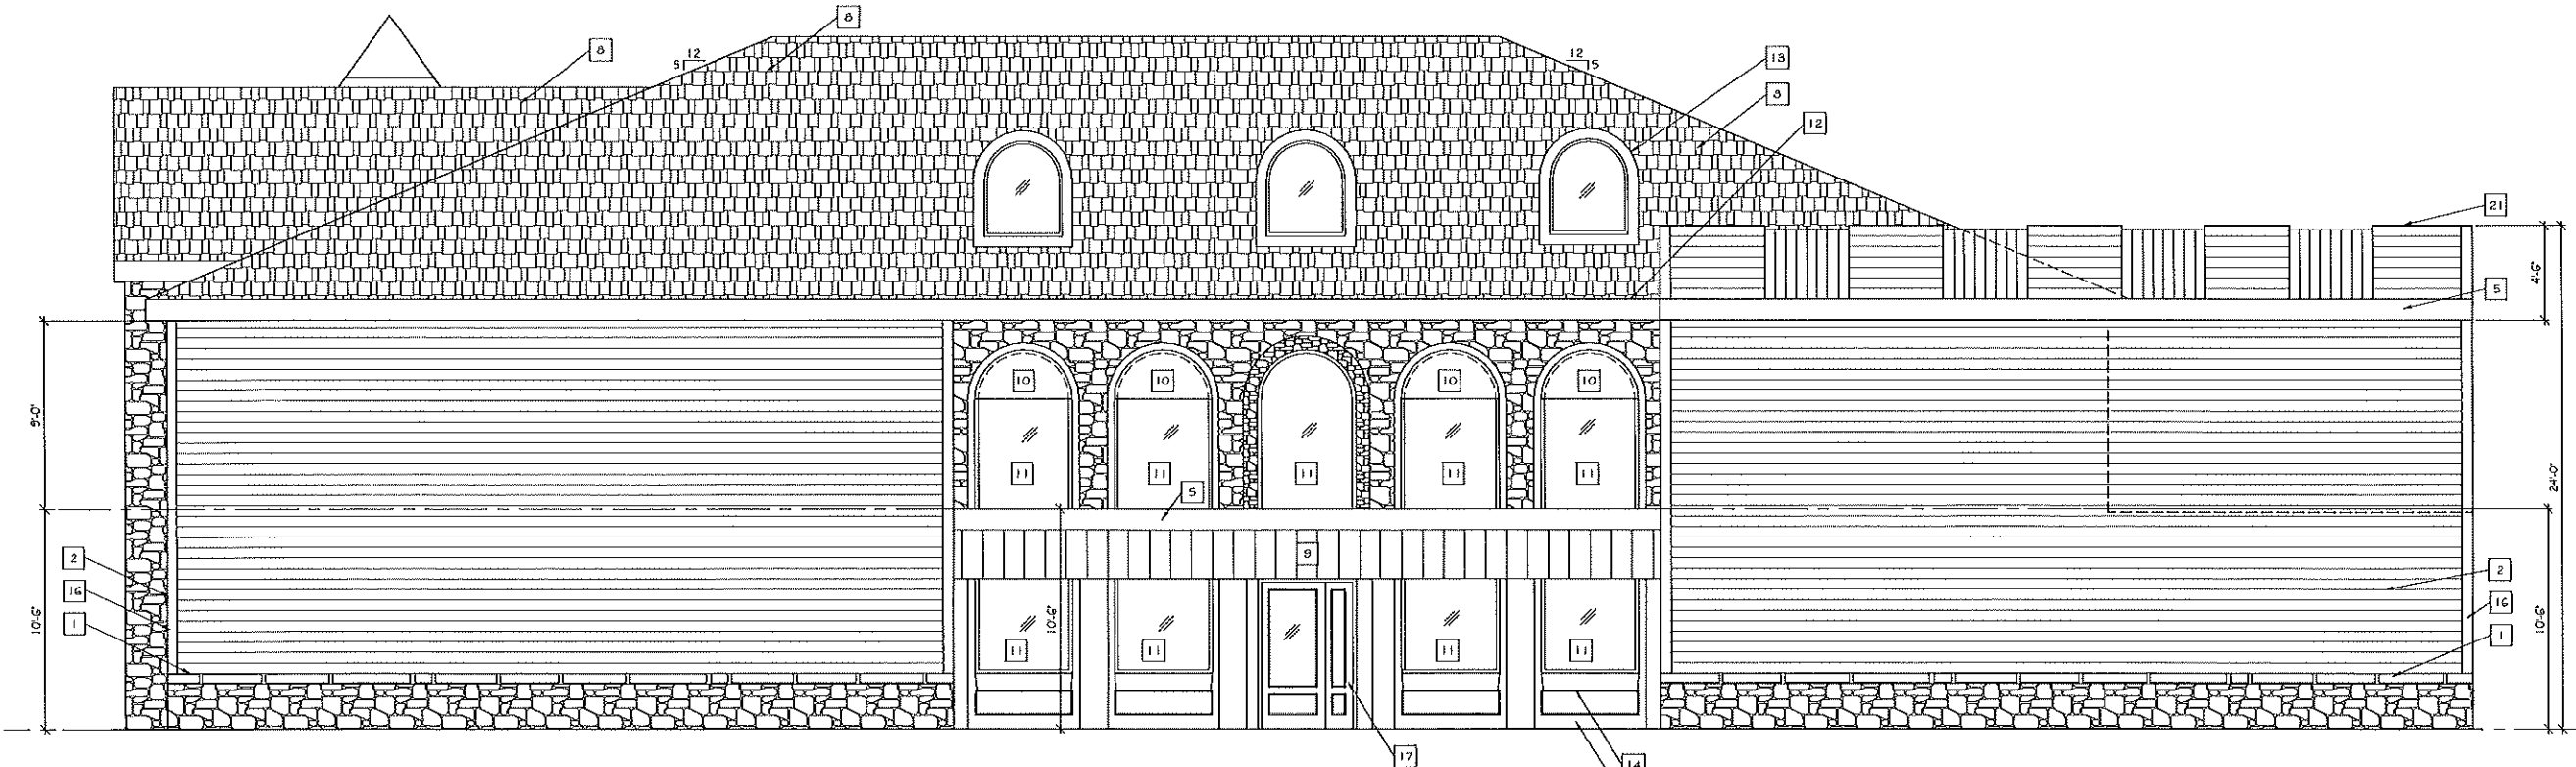


SOUTH ELEVATION
SCALE: 1/4" = 1'-0"

PROPOSED NEW FACILITY:
WILLOWS AT ASHCORBE MANSION - TAVERN 1891
1100 WEST GRANTHAM RD
MECHANICSBURG, PA. 17055

EXTERIOR ELEVATIONS

A2.01

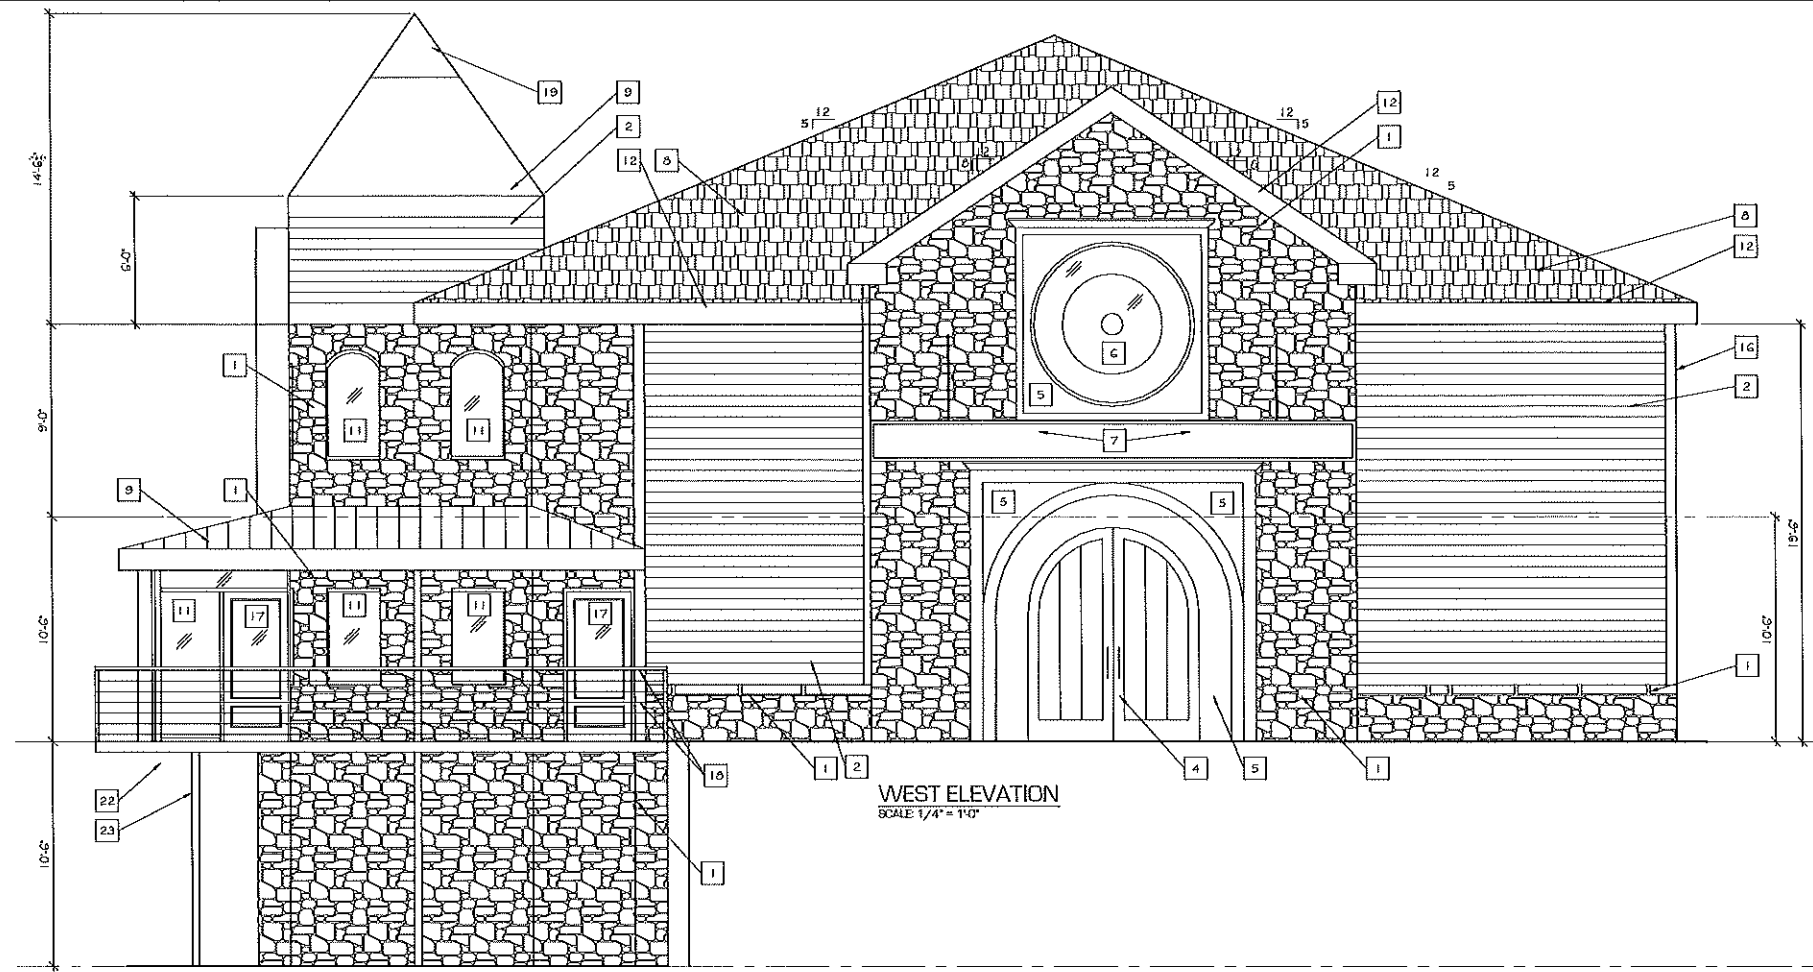

WEST ELEVATION
SCALE 1/4" = 1'-0"

MATERIAL KEYNOTES:

- 1 STONE VENEER
- 2 FIBER CEMENT BOARD 5 D/15
- 3 H.V. FLUSH DOOR & FRAME
- 4 CUSTOM SOLID WOOD DOOR & FRAME
- 5 AZEK (COMPOSITE) TRIM
- 6 CLOCK IN GLASS ENCLOSURE
- 7 AZEK TRIM AND CANOPY WITH SUSPENS ON CABLES
- 8 FIBERGLASS SH-NOLES
- 9 STAND-UP BEAM METAL ROOFING
- 10 FABRIC ALUM. VS (1/4 SPHER)
- 11 INSULATED GLASS (LIGHT GREY TINT) IN THERMAL BREAK BLACK ALUM FRAMES
- 12 ALUM FASCIA, GUTTER & DOWNSPOUTS (VED LAV GREY)
- 13 DOWNSPOUT, METAL TRIM AND GLASS (LIGHT GREY TINT)
- 14 AZEK (COMPOSITE) FLOWER BOXES
- 15 METAL RAILING (DARK GREY POWDER COATED)
- 16 AZEK (COMPOSITE) CORNER TRIM
- 17 WOOD DOOR & INSULATED GLAZING
- 18 METAL RAILING (TOP RAIL - POWDER COATED, DARK GREY) WITH DARK GREY CABLE RAILING SYSTEM
- 19 COPPER TRIM
- 20 AZEK TRIM FOR S/GNAGE
- 21 ALUM COPING (GREEN)
- 22 6" REIN CONC DECK
- 23 PAINTED STEEL TUBE COLUMN
- 24 PAINTED REIN CONCRETE WALL

THIS DRAWING IS FOR
ILLUSTRATIVE PURPOSES ONLY.
NOT FOR CONSTRUCTION




COPYRIGHT © 2023
BY TKS ARCHITECTS INC.
THIS DRAWING AND
INFORMATION RELATED
TO THIS DRAWING SHALL NOT BE
COPIED OR USED IN ANY WAY
WITHOUT WRITTEN
AUTHORIZATION OF THIS
ARCHITECTS INC. THIS
DRAWING IS NOT FOR
GENERAL USE AND ALL
RIGHTS ARE RESERVED.

CONTRACTOR SHALL VERIFY
ALL DIMENSIONS AND
EXISTING CONDITIONS AND
PROMPTLY REPORT ANY
VARIATIONS TO THIS ARCHITECTS

DATE: 05.30.2023
DRAWN BY: DEL
CHECKED BY: LES
PROJECT #: 210559

#	REVISIONS:	DATE:

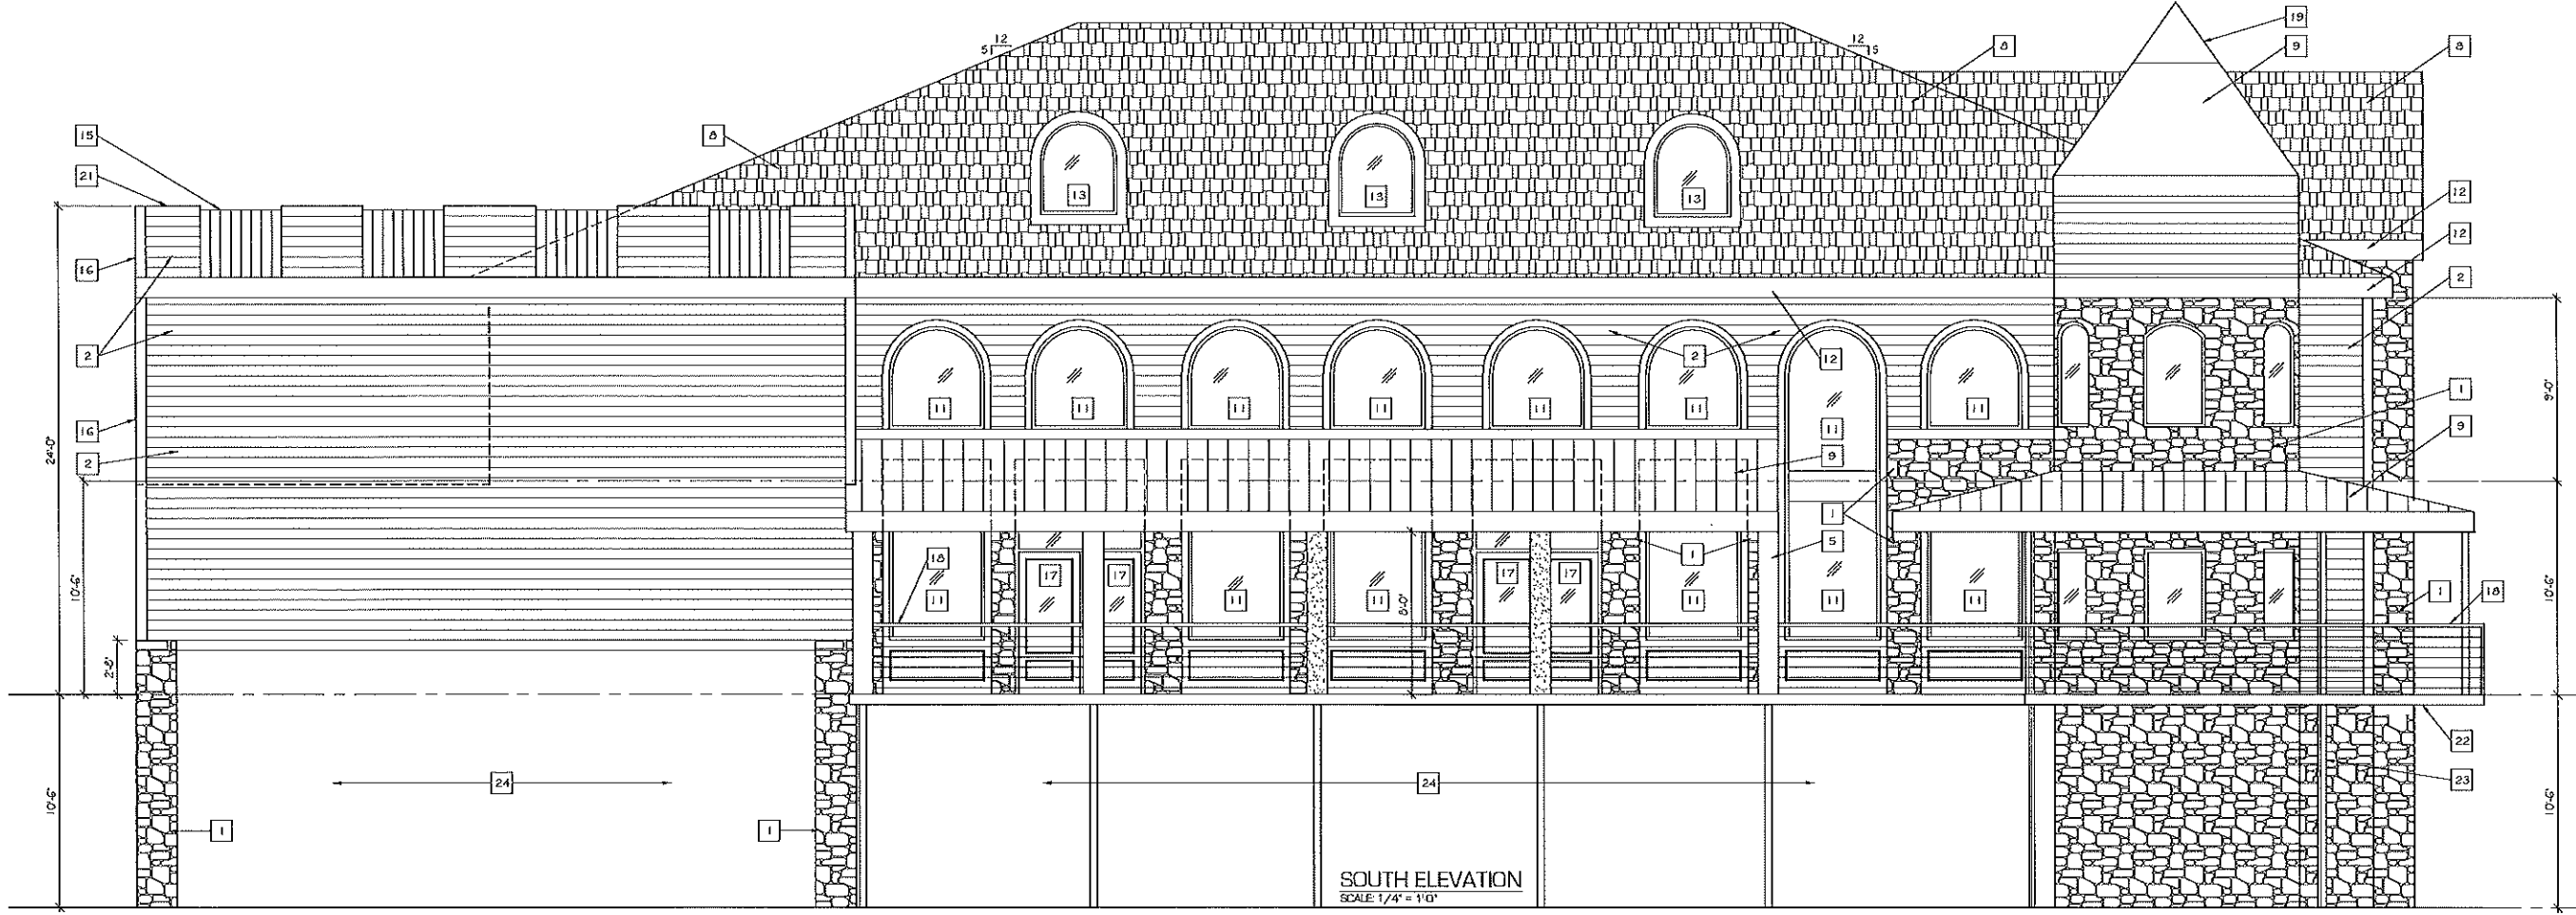

SOUTH ELEVATION
SCALE 1/4" = 1'-0"

PROPOSED NEW FACILITY:
**WILLOWS AT ASHCORBE
MANSION - TAVERN 1891**
1100 WEST GRANTHAM RD
MECHANICSBURG, PA 17055

EXTERIOR
ELEVATIONS