



1 FRONT ELEVATION  
SCALE: 1/4" = 1'-0"



4 LEFT SIDE ELEVATION  
SCALE: 3/16" = 1'-0"

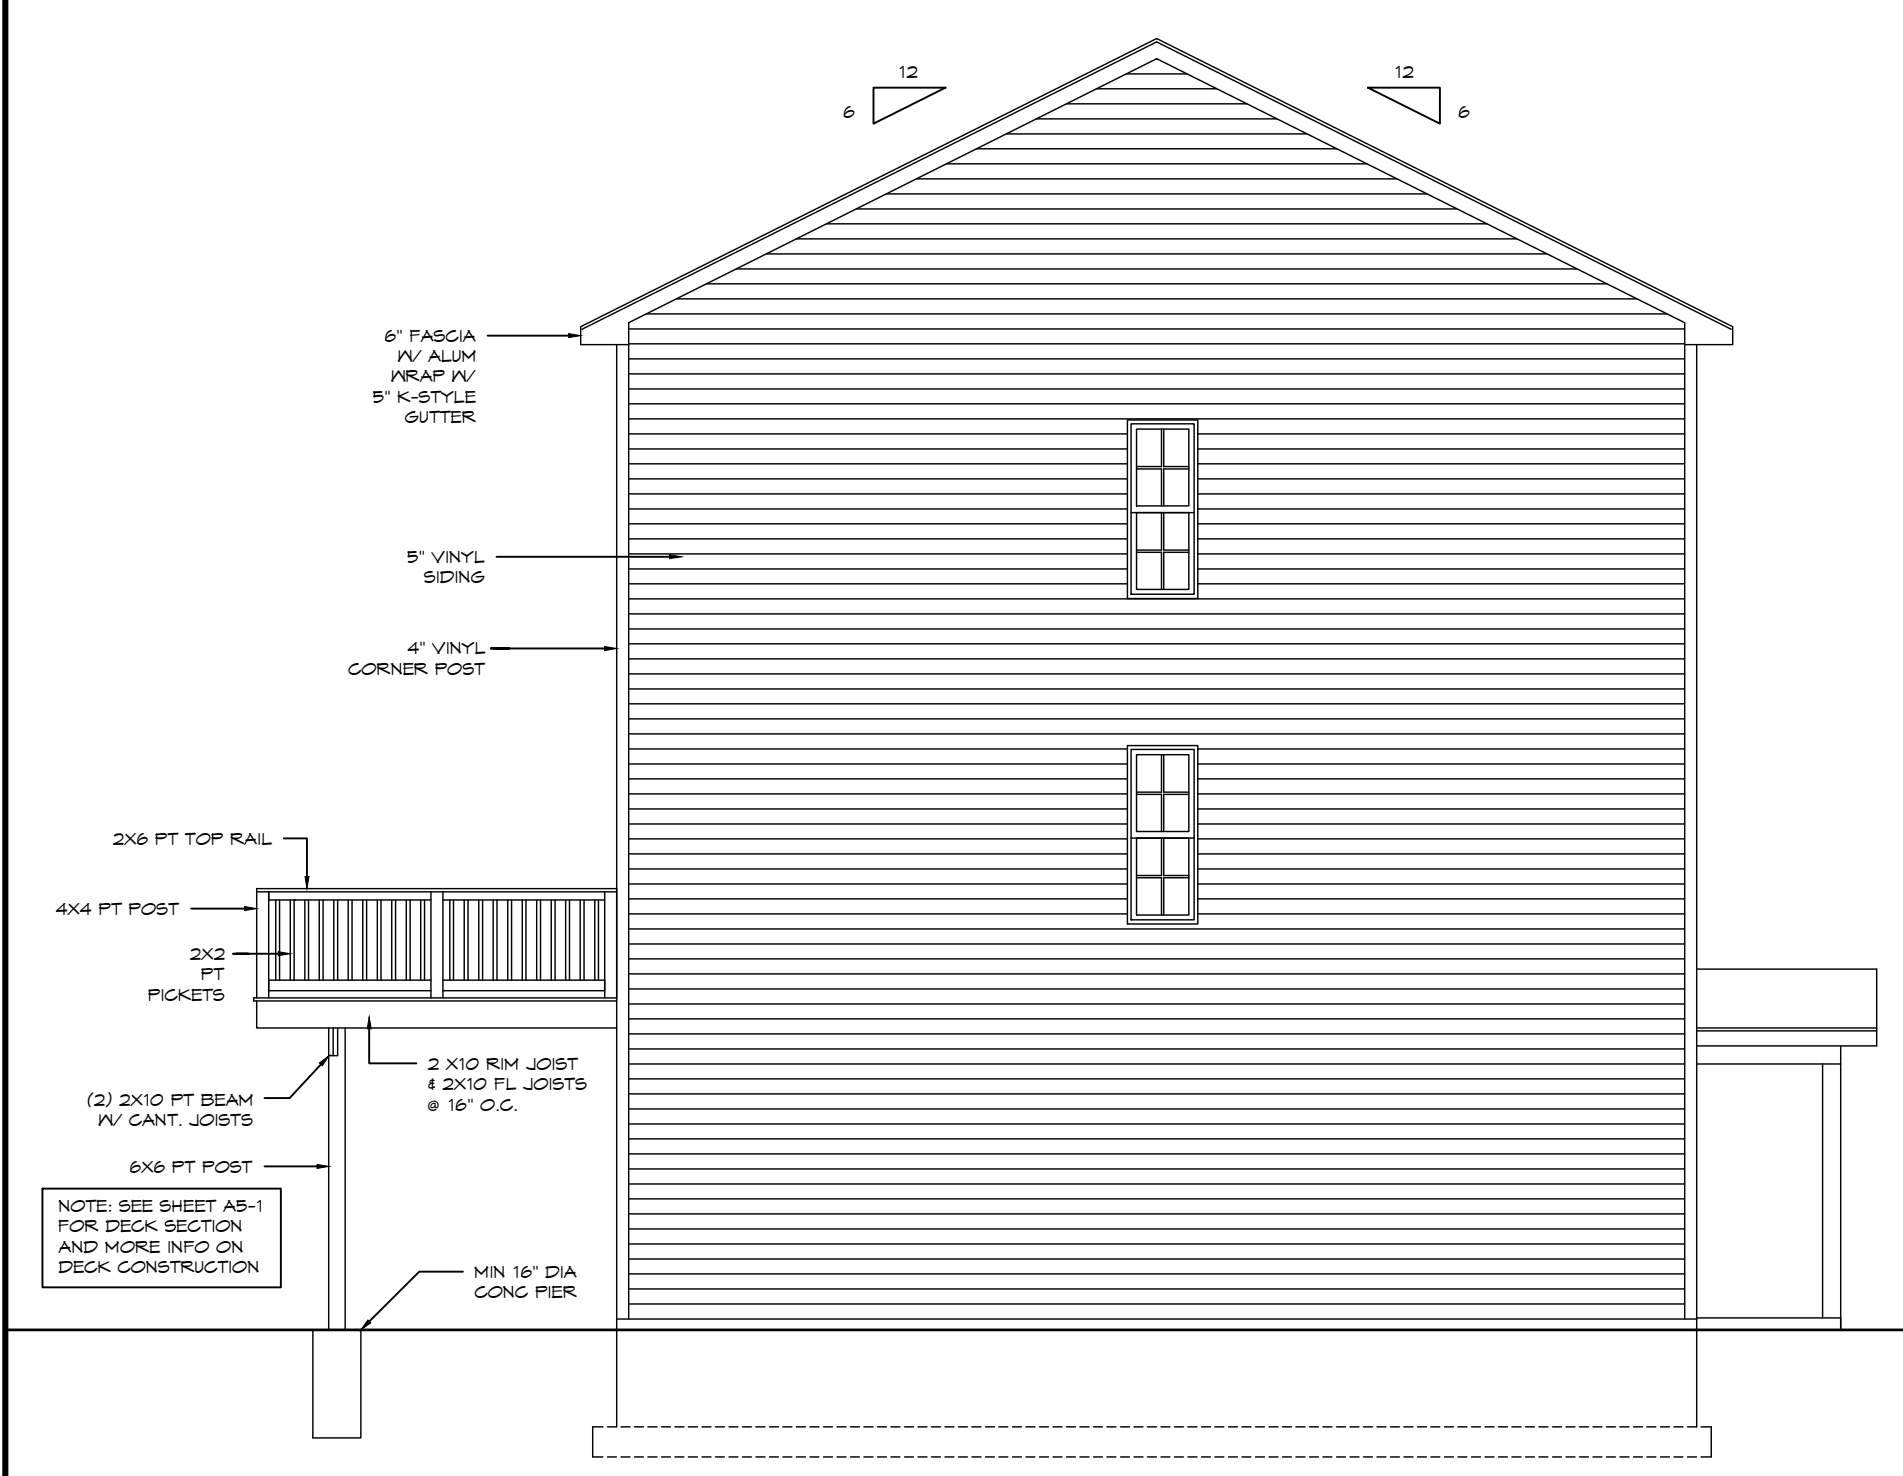

3 REAR ELEVATION  
SCALE: 3/16" = 1'-0"

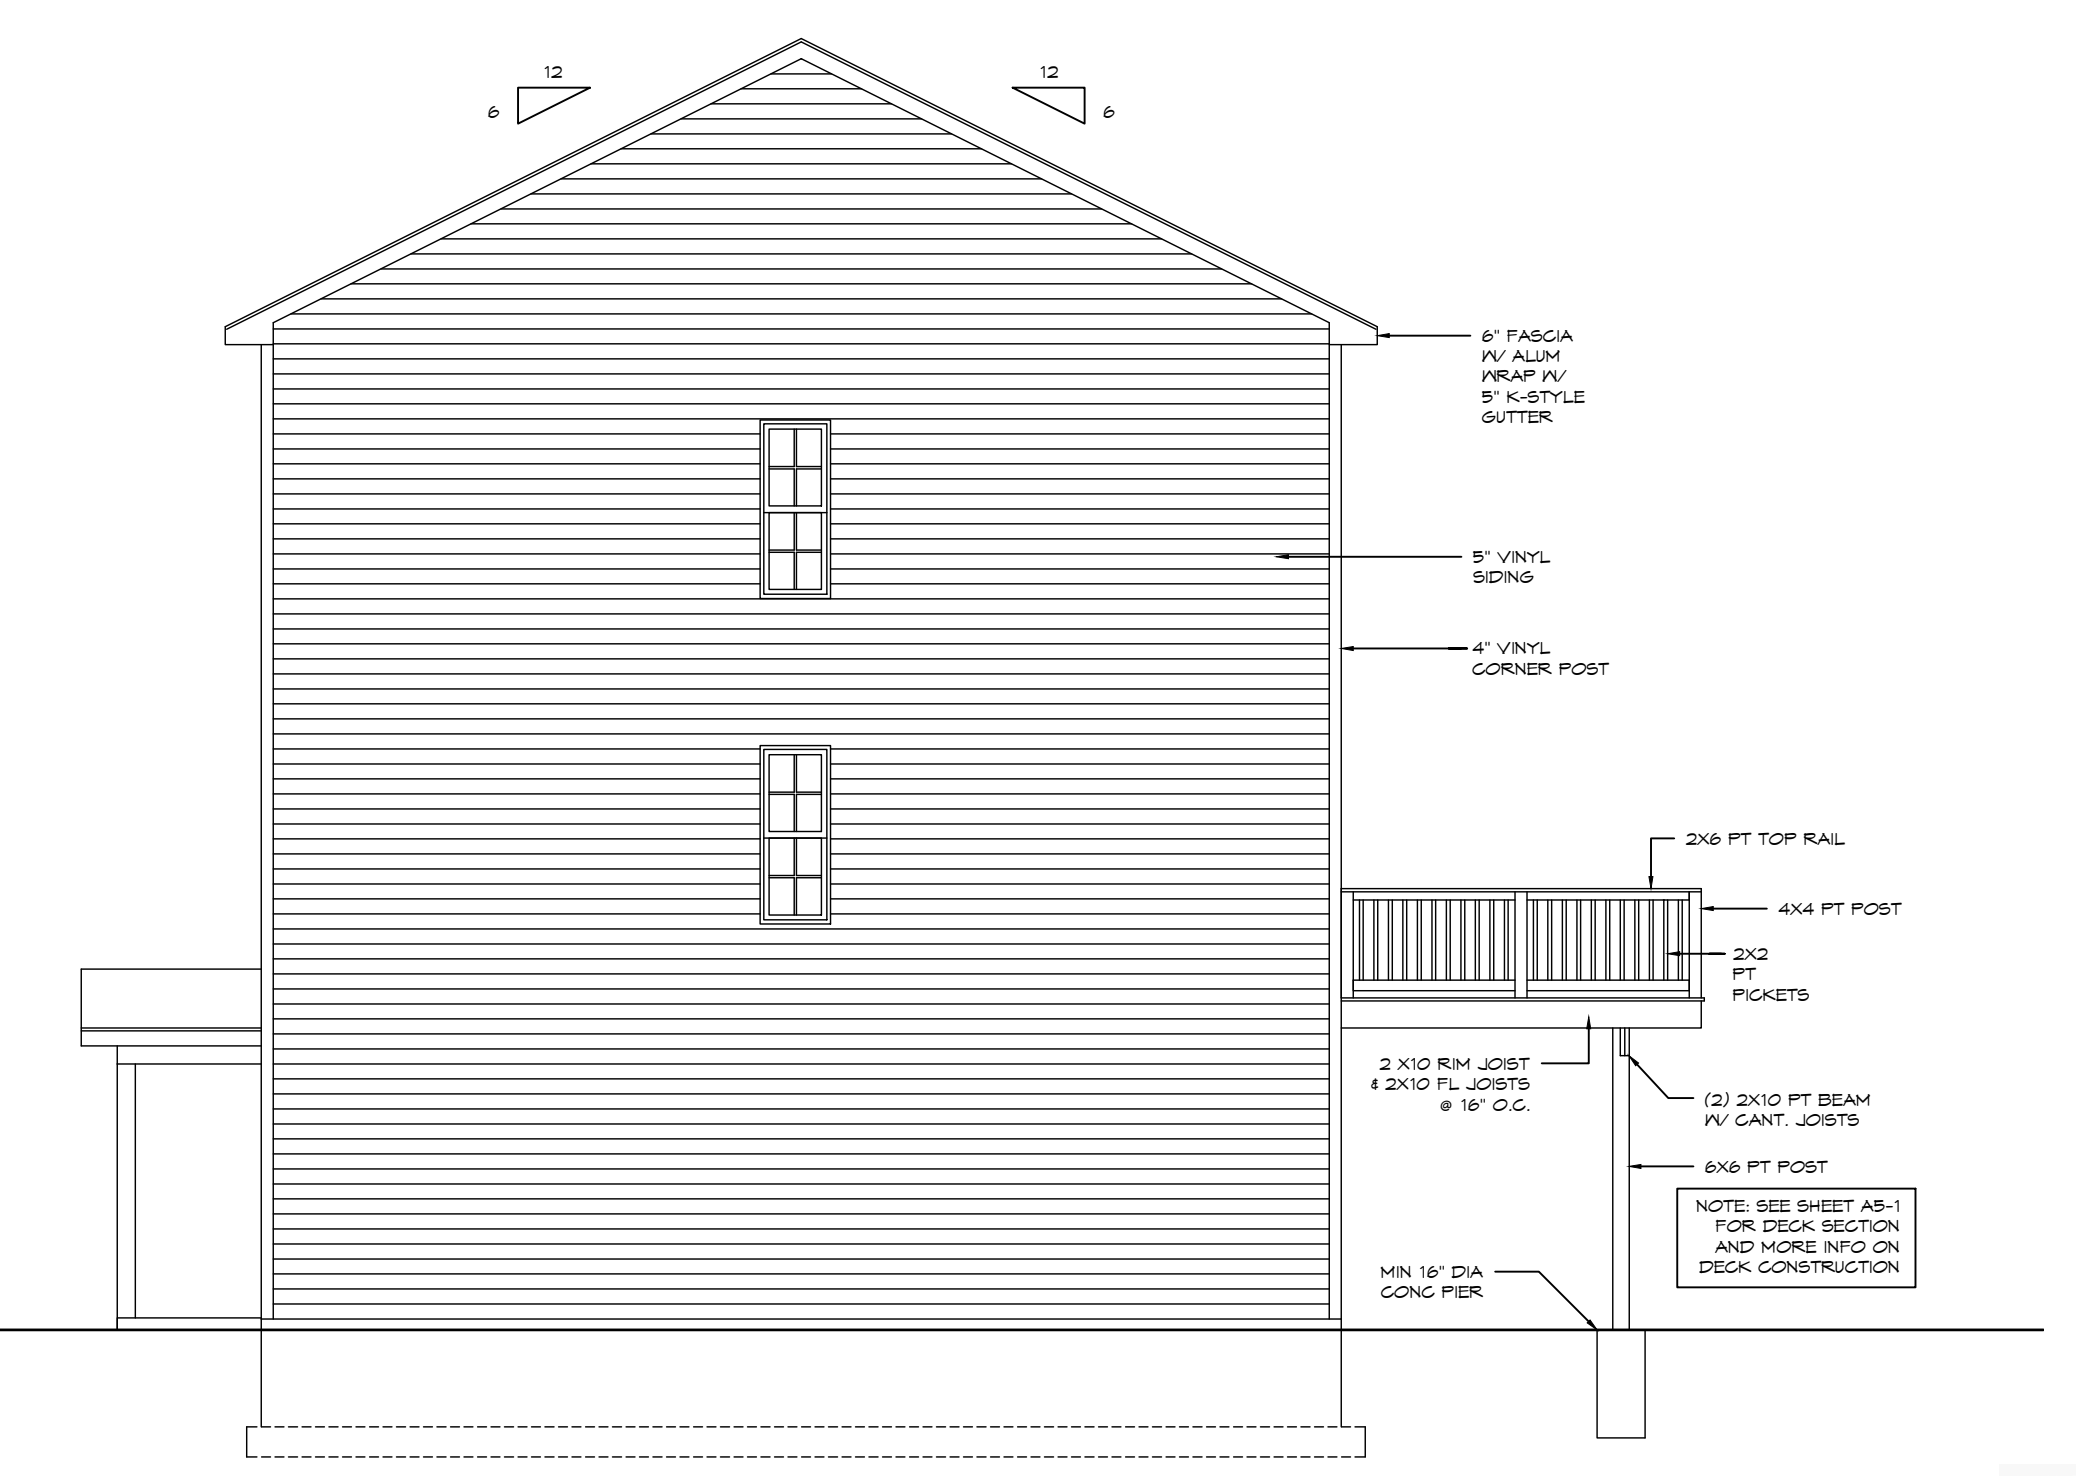

4 RIGHT SIDE ELEVATION  
SCALE: 3/16" = 1'-0"

THESE DRAWINGS ARE THE PROPERTY OF NEXUS RESIDENTIAL DESIGN AND ARE NOT TO BE USED BY ANY OTHER PARTY FOR ANY OTHER PURPOSE WITHOUT PERMISSION. THESE DRAWINGS ARE CONSIDERED INTELLECTUAL PROPERTY AND ARE PROTECTED BY U.S. COPYRIGHT LAWS. NEXUS RESIDENTIAL DESIGN ASSUMES NO RESPONSIBILITY FOR CHANGES MADE TO THESE PLANS BY OTHERS.



**PRELIMINARY**  
NOT FOR CONSTRUCTION

**BILT BOLD**  
GENERAL CONTRACTOR  
203 BENJAMIN AVE  
MECHANICSBURG, PA 17055  
717-443-2333

**ELEVATIONS**  
PROPOSED DUPLEX APARTMENTS:  
**CARLISLE LOTS??**  
ADDRESS??  
CARLISLE, PA 17013  
?? TWP, CUMBERLAND CO., PA

**NEXUS**  
Residential Design  
803 N. THIRD ST., FIRST FL. - HARRISBURG, PA 17103  
717-432-2951  
thinknexusdesign.com

DATE: 10-26-20  
DRAWN BY: BAW  
APP. BY: BAW  
JOB NO: 20-150

SHEET **A1-1**