

These drawings are protected by copyright law. Landmark Builders, Inc. enforces its intellectual property rights to the fullest extent permitted by applicable laws. Reproduction in any form without express written consent of Landmark Builders, Inc. is strictly prohibited.


1737 WEST MAIN STREET
 EPHRATA, PENNSYLVANIA 17522
 PHONE: (717) 733-1536 • FAX: (717) 738-4183
 www.ownlandmark.com



SHEET DESCRIPTION: ELEVATIONS
 MODEL/JOB NUMBER:
CORTLAND PARK CLUB HOUSE

DATE DRAWN:
 07/15/2021
 UPDATED:
 12/29/2021
 SCALE:
 AS NOTED
 DRAWN BY:
 NJS

SHEET NUMBER
A1.0
 © 2021 Landmark Builders, Inc.

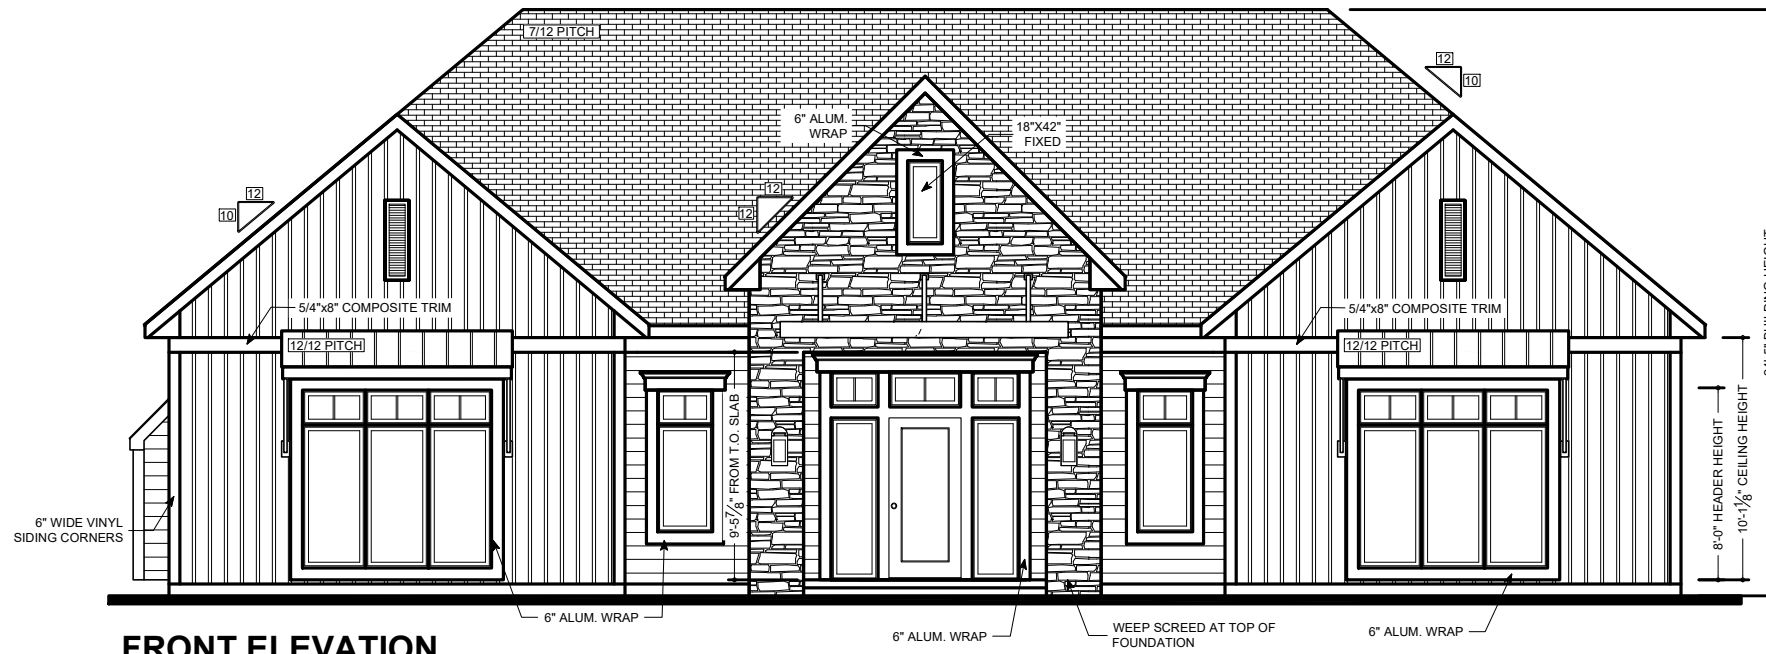


FRONT ELEVATION

SCALE: 1/8" = 1'-0"



LEFT ELEVATION

SCALE: 1/8" = 1'-0"

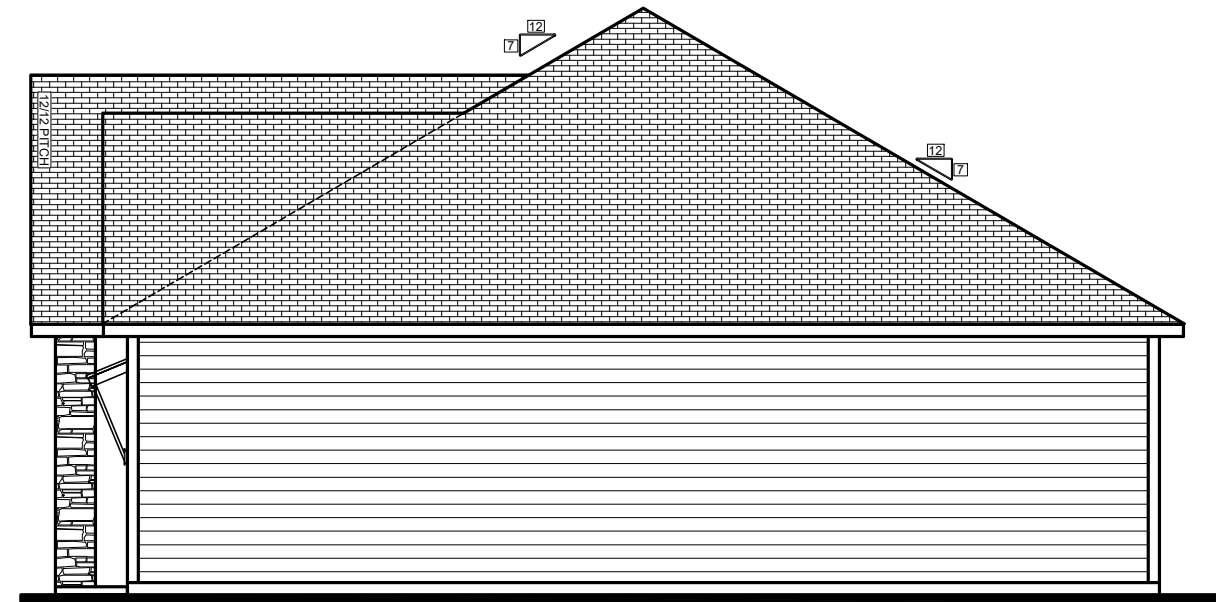


RIGHT ELEVATION

SCALE: 1/8" = 1'-0"



REAR ELEVATION

SCALE: 1/8" = 1'-0"

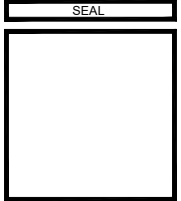

These drawings are protected by copyright law. Landmark Builders, Inc. enforces its intellectual property rights to the fullest extent permitted by applicable laws. Reproduction in any form without express written consent of Landmark Builders, Inc. is strictly prohibited.


1737 WEST MAIN STREET
 EPHRATA, PENNSYLVANIA 17522
 PHONE: (717) 733-1536 • FAX: (717) 738-4183
 www.ownlandmark.com



SHEET DESCRIPTION: FIRST FLOOR PLAN
 MODEL/JOB NUMBER: CORTLAND PARK CLUB HOUSE

DATE DRAWN: 07/15/2021
 UPDATED: 12/29/2021
 SCALE: AS NOTED
 DRAWN BY: NJS

SHEET NUMBER
P2.0
 © 2021 Landmark Builders, Inc.

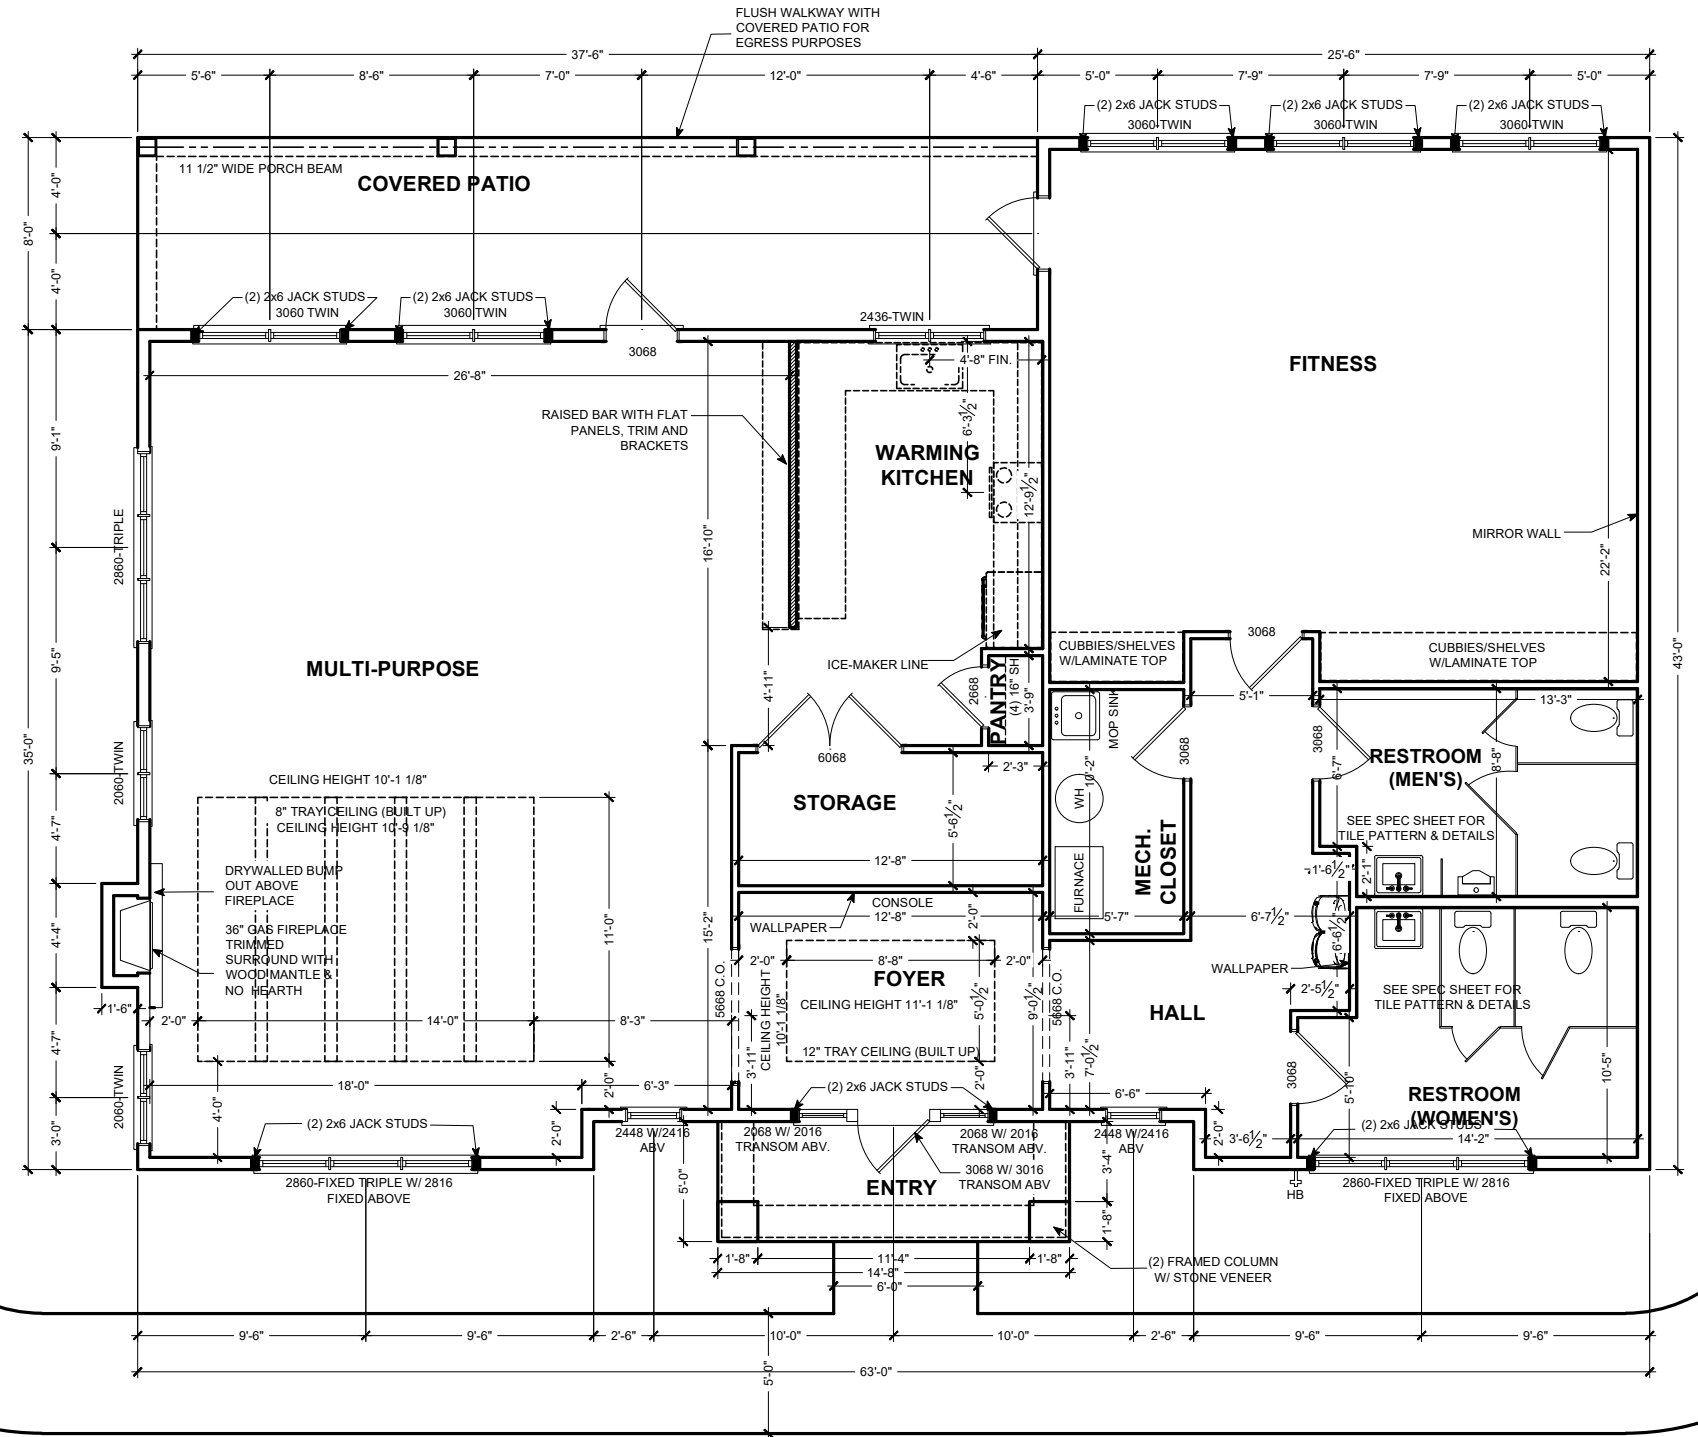

FIRST FLOOR PLAN
 SCALE: 1/8" = 1'-0"

FIRST FLOOR WALL HEIGHT: 10'-1 1/8"
 2x6 INTERIOR WALL
 SOLID STUD BLOCKING
 ALL HEADERS TO BE (2)2x10
 FRAMED TO OUTSIDE OF WALL (U.N.O.)

