

# City of Estherville Commercial Driveway Permit Application



Driveway Address \_\_\_\_\_  
 Owner Name \_\_\_\_\_ Phone \_\_\_\_\_  
 Owner Address \_\_\_\_\_  
 Contractor \_\_\_\_\_ Phone \_\_\_\_\_  
 Contractor DOL # \_\_\_\_\_  
 New  Alteration (widen at curb)  Pave existing gravel  Material 6" Asphalt  6" Conc.   
 Date Construction to start \_\_\_\_\_ Signature \_\_\_\_\_ Date \_\_\_\_\_

New commercial driveways require the removal of the existing vertical curb and gutter and replacing it with new curb and gutter with a driveover lip. Please refer to sketch for details.

Widening of an existing driveway requires matching with existing driveover lip.

STANDARDS: Max. two entrances per frontage.  
 Maximum width at curb is 75' or 60% of frontage.  
 Must be 12" from side lot line. 30' between driveways.  
 Vertical C&G must be replaced with driveover C&G.  
 Call 362-7771 when forms are set for inspection.

Draw arrow to show north

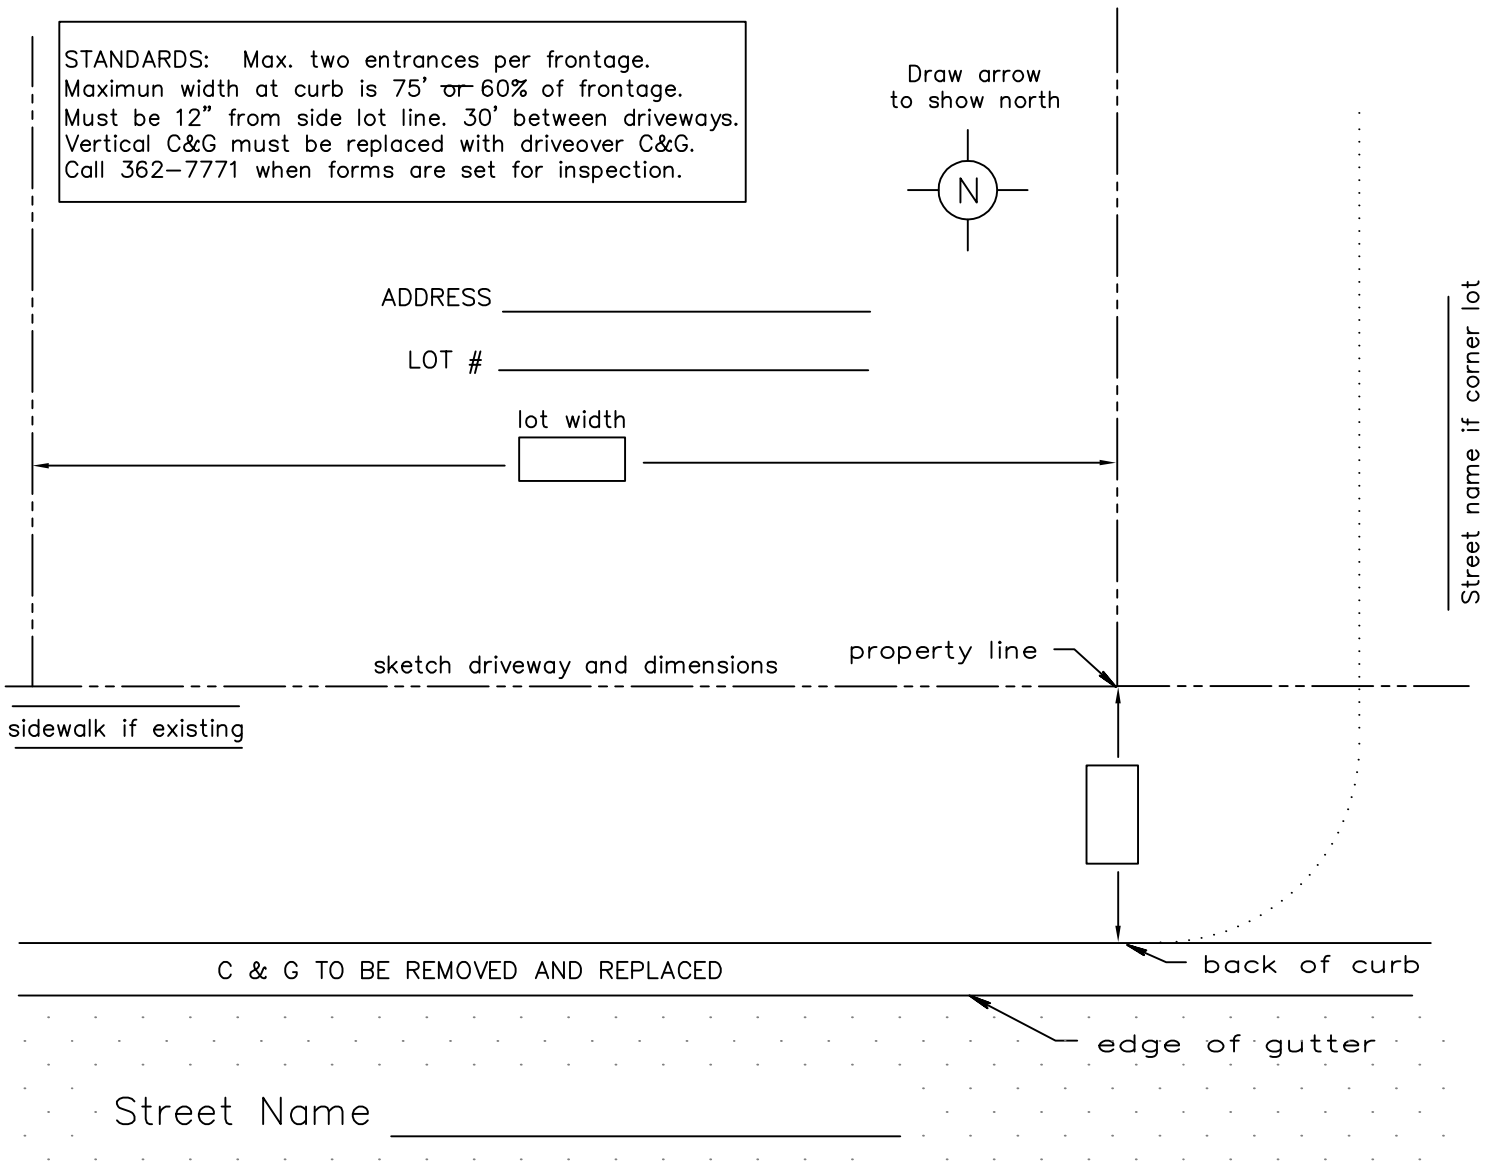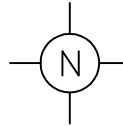

### For Office Use

Permit approved by \_\_\_\_\_ Date \_\_\_\_\_  
 Construction Approved \_\_\_\_\_ Date \_\_\_\_\_

Permit Fee (Paving Existing \$5.00) (New/Alter. \$10.00) \_\_\_\_\_  
 Received by \_\_\_\_\_ Date \_\_\_\_\_ TOTAL DUE \_\_\_\_\_