


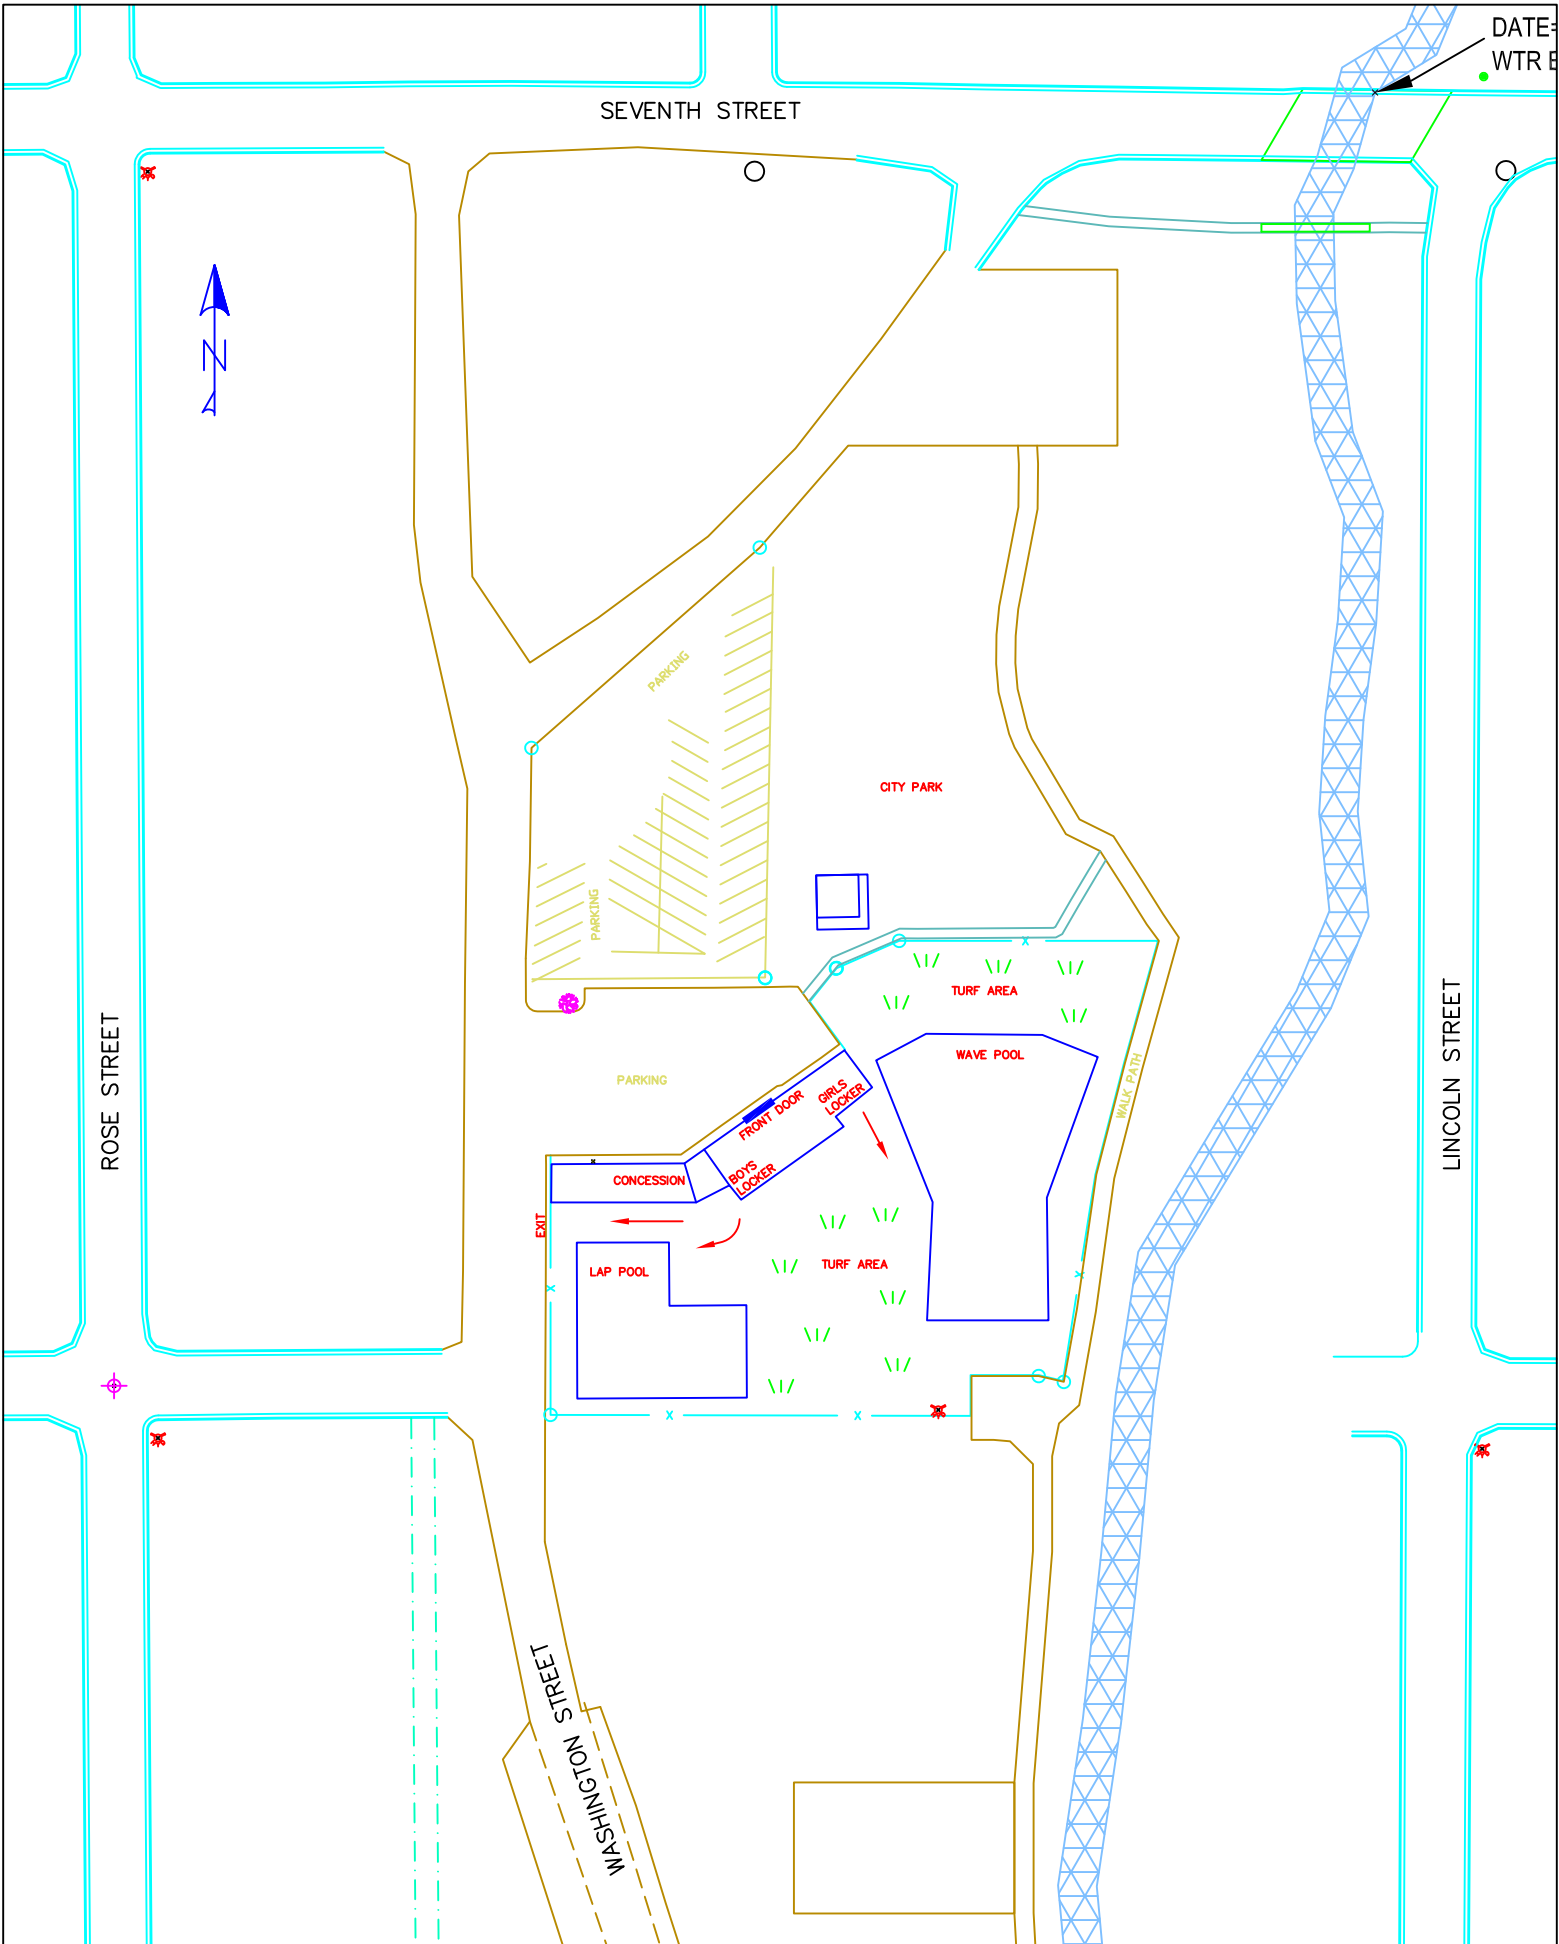

	Dept: PUBLIC WORKS	FILE: UTILITY_DRAW4.DWG	SCALE: 1" = 100'	SHEET	1
	Drawn By: MJM	TITLE: CITY POOL	DATE: 05/12/20	1	SHEETS