



U.S. HIGHWAY 40 (VICTORY DRIVE)

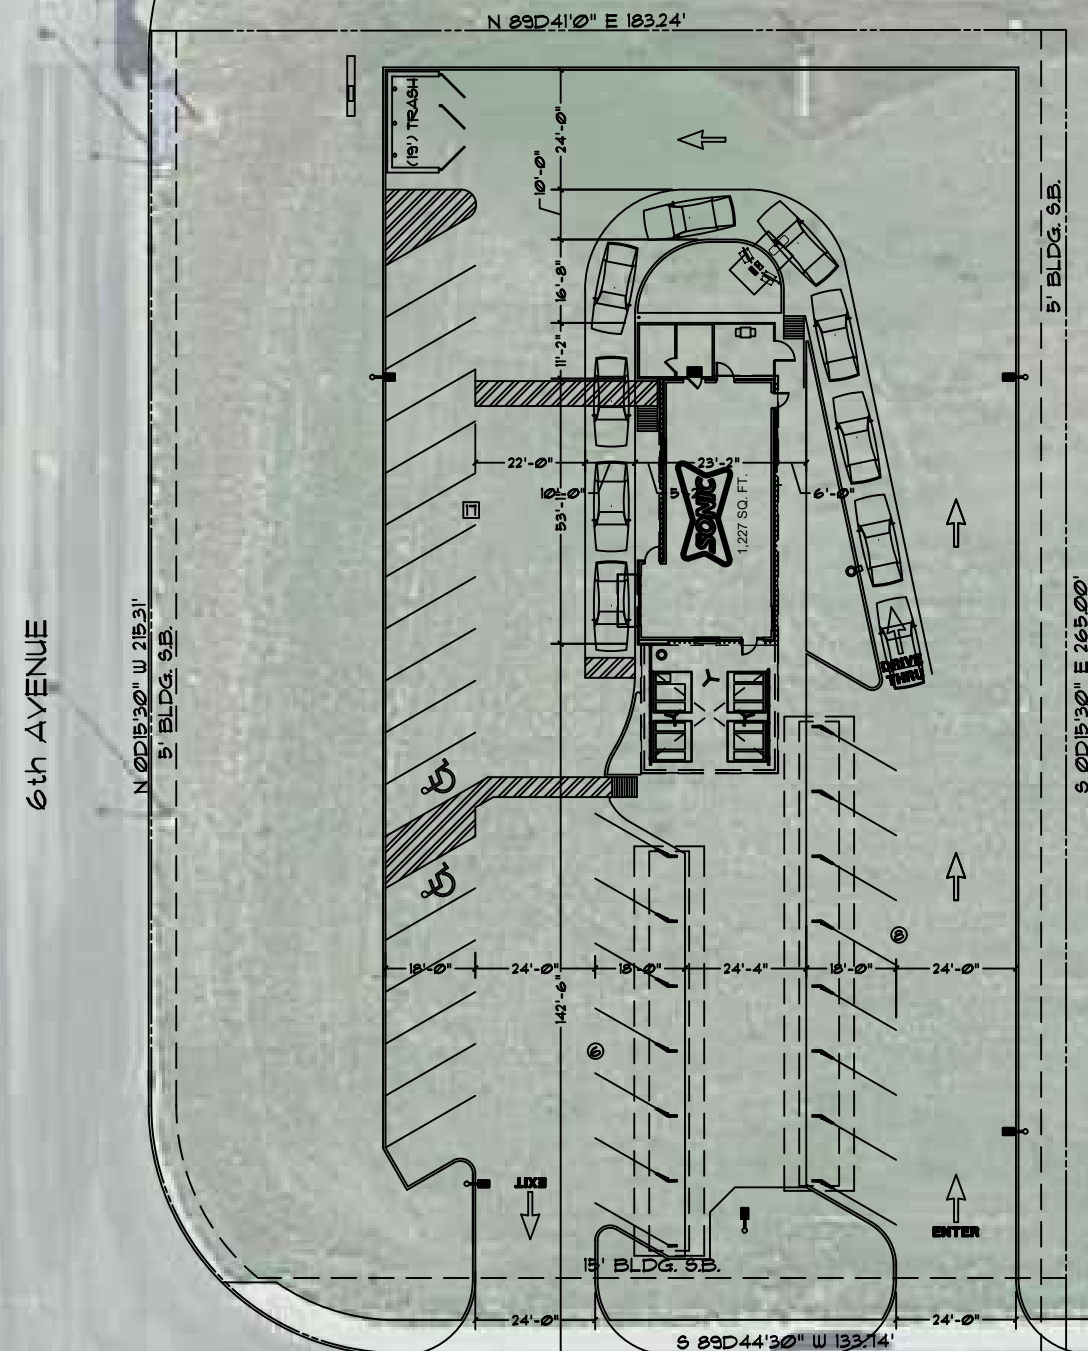

PRELIMINARY SITE SKETCH
SONIC DRIVE-IN
US HWY 40
CRAIG, CO.
DRIVE-IN STALLS: 14
EMPLOYEE PARKS: 17
PATIO PARKS: NA
02-01-2021
PROJECT: 20000KOK01
LAYOUT: 10
DESIGNER: RST
OWNER: DEAN SIGLAR
SCALE: 1" = 20'
AREA = 48,015 SQ FT



02 $1/4'' = 1'-0''$

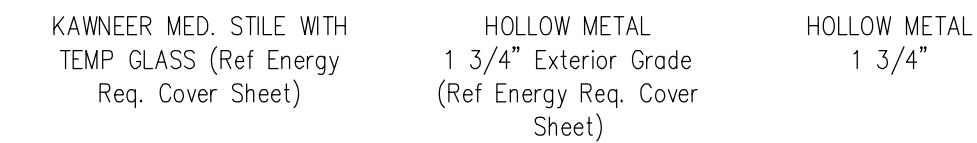


00 $1/4" = 1'-0"$





04 $1/4" = 1'-0"$

NOTE: VERIFY ALL HARDWARE WITH OWNER PRIOR TO ORDERING OR INSTALLATION 1. ALL EXIT DOORS SHALL BE OPERABLE WITHOUT THE USE OF A KEY OR ANY SPECIAL KNOWLEDGE OR EFFORT. 2. ALL THRESHOLDS SHALL NOT EXCEED 1/2" IN HEIGHT & SHALL HAVE BEVELED SIDES (1:2 SLOPE) WHEN THE HEIGHT IS GREATER THAN 1/4". 3. THE BOTTOM 10" OF ALL DOORS SHALL HAVE SMOOTH, UNINTERRUPTED SURFACES. 4. REFER TO "BARRIER-FREE STANDARDS" ON A0.1 FOR ADDITIONAL INFORMATION										DOOR SECURITY NOTE (IF REQUIRED BY OWNER) 1- ADAMS RITE 8802ED 36" 2- ROSSARE CYLINDER ACG-44 3- DOOR LOOP - RIM CYLINDER KEYPED TO OTHER CYLINDERS 4- 12 VOLT POWER SUPPLY 5- 25 EA. KEY FORS MODEL AT2761GJ 25 EA. KEY COLS LUCKY LINE MODEL 41601										H A R D W A R E CLOSER - OR PRB001 (Or Awd.) CLOSER - Sentel 005 (Clear Awd.) Push Bar Pull Plate Kick Plate Threshold Sweep Deadbolt Cylinder Thumbturn Lever Handle Weatherstriap Wall Bumper 2" Bumper Cont. Hinge-SJ3 Select (Or Awd.) Cont. Hinge-SJ3 Select (Or Awd.) Privacy Lock Door Bumper Signage (SEE SIGNAGE NOTE) Security (SEE SECURITY NOTE)										SIGNAGE NOTES: 1 - SIGNAGE "X" THIS DOOR TO REMAIN UNLOCKED DURING BUSINESS HOURS (MOUNTED TO INSIDE OF DOOR) 2- H/C SIGNAGE "UNSEX" (MOUNTED TO SIDE OF DOOR - REF. ELEV.) 3- H/C SIGNAGE "UNSEX" (MOUNTED TO SIDE OF DOOR - REF. ELEV.)									
No.	Width	Height	Thick.	Type	Frame	Door Material	Door Fin.	Frame Mtl.	Frame Fin.	CLOSER	CLOSER	Push Bar	Pull Plate	Kick Plate	Threshold	Sweep	Deadbolt Cylinder	Thumbturn	Lever Handle	Weatherstriap	Wall Bumper	2" Bumper	Cont. Hinge-SJ3 Select (Or Awd.)	Cont. Hinge-SJ3 Select (Or Awd.)	Privacy Lock	Door Bumper	Signage (SEE SIGNAGE NOTE)	Security (SEE SECURITY NOTE)	Head	Jamb	Air	Sill	NOTES:						
101	3'-0"	7'-0"	1 3/4"	1	F3	AL. / TEMP. GL.	Manuf.	ALUM.	Manuf.	●	●	●	●	●	●	●	●	●	●	●	●	●	●	●	●	●	1	●	A4.02	A4.08	A4.14								
102	3'-0"	7'-0"	1 3/4"	1	F2	AL. / TEMP. GL.	Manuf.	ALUM.	Manuf.	●	●	●	●	●	●	●	●	●	●	●	●	●	●	●	●	●	1	●	A4.02	A4.08	A4.14								
103	3'-0"	7'-0"	1 3/4"	2	F1	HOL. MTL.	PAINT	H.M.	Point	●	●	●	●	●	●	●	●	●	●	●	●	●	●	●	●	1	●	A4.02	A4.08	A4.14									
104	3'-0"	7'-0"	1 3/4"	3	F2	HOL. MTL.	PAINT	H.M.	Point	●	●	●	●	●	●	●	●	●	●	●	●	●	●	●	●	1	●	A4.01	A4.07	A4.13									
106	3'-6"	7'-0"	1 3/4"	2	F1	HOL. MTL.	PAINT	H.M.	Point	●	●	●	●	●	●	●	●	●	●	●	●	●	●	●	●	2	●	A4.03	A4.09	---									

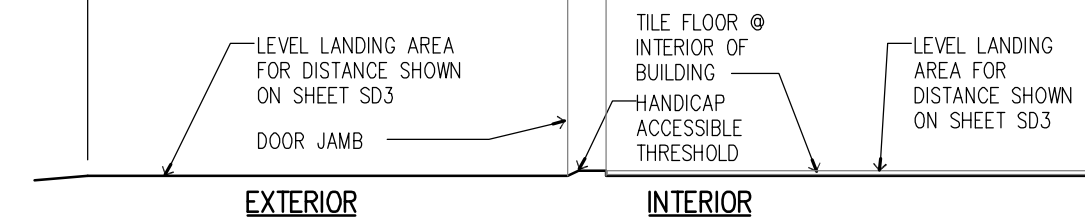

03 $1/4'' = 1'-0$

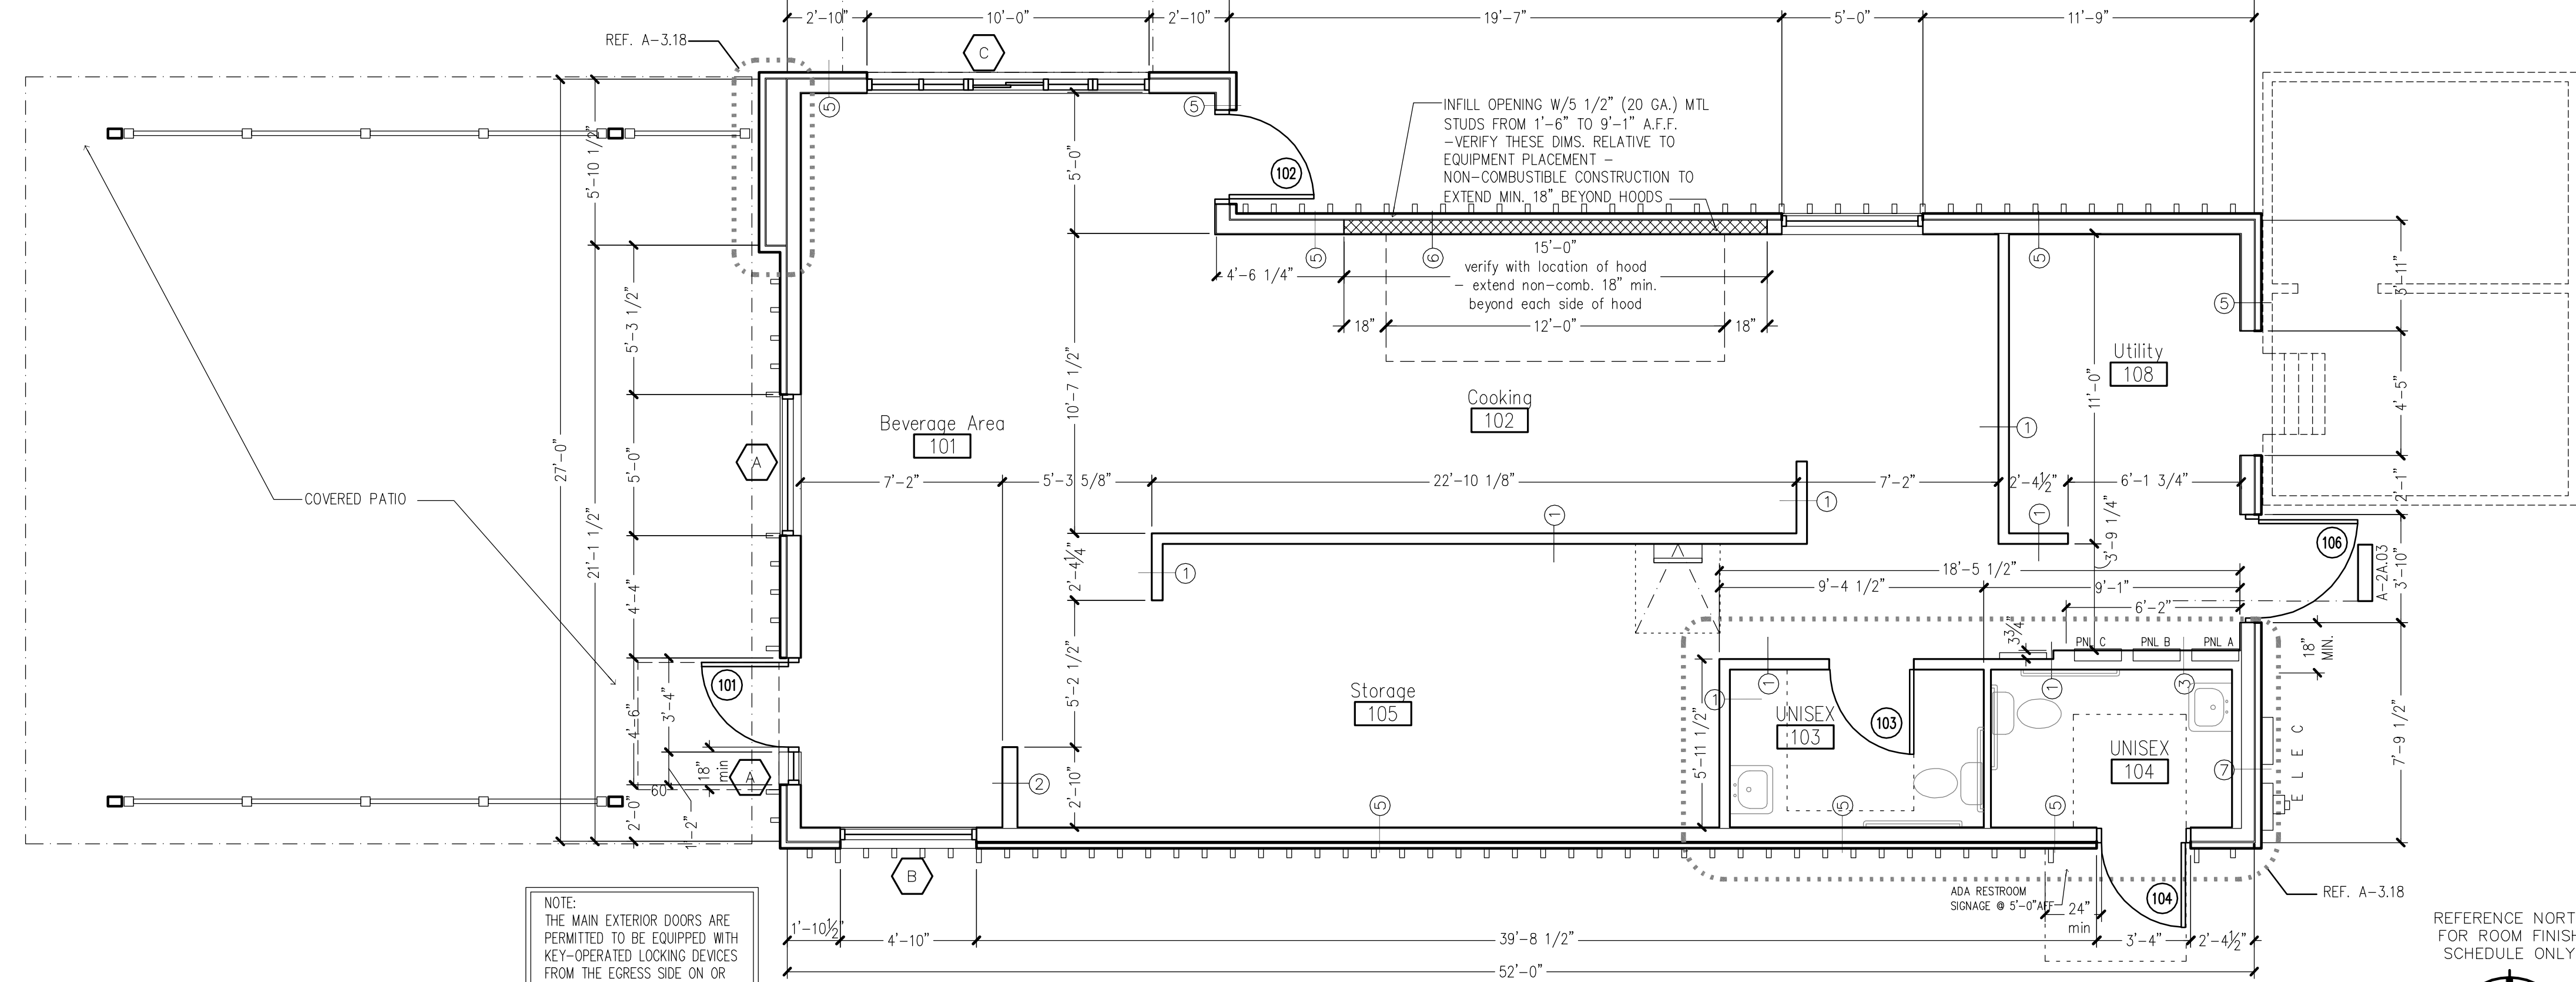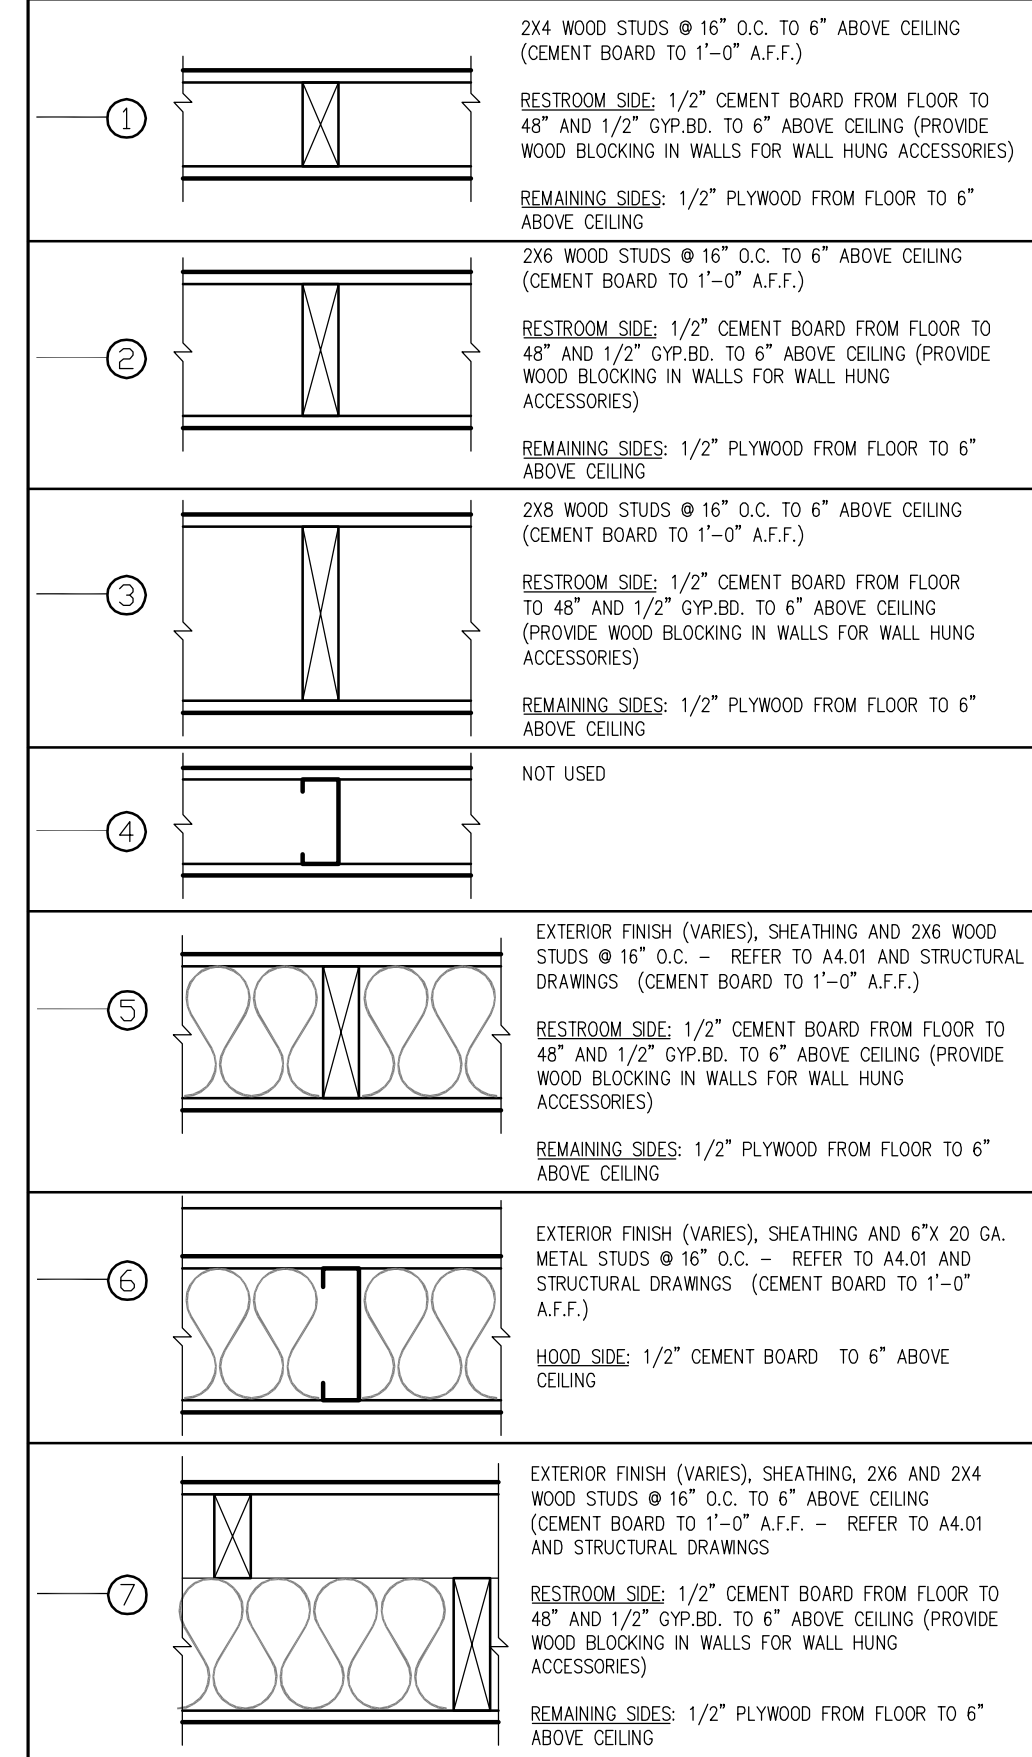

01 $1/4" = 1'-0"$

EXTERIOR FINISH SCHEDULE





CLAD-1 ACM METAL PANEL CLADDING (FLAT) COLOR: SAW WHITE LOT: 040519 / STOCK MANUF.: ALPOLIC PANELS SIZE: 60" X 118" X 5/16"	PAINT VENDOR THE SHERWIN-WILLIAMS COMPANY PHONE NO.: (405) 409-2358 CONTACT: ERIC ACKERMAN eric.ackerman@sherwin.com	P-5 SONIC DARK BLUE PAINT PRODUCT #: B66T01554 MANUF.: SHERWIN WILLIAMS DESCRIPTION: PI MULTI ACR SG UD GALLON FORMULA: W1-2y61+1, L1-4y57+11, R3-2y55+1, Y-19	L-3 SONIC ARCHITECTURAL RED T.B.D.
CLAD-2 ACM METAL PANEL CLADDING COLOR: CUSTOM PRINTED GRAPHIC	P-1 SONIC LOGO MEDIUM BLUE PAINT PRODUCT #: B66T01554 MANUF.: SHERWIN WILLIAMS DESCRIPTION: PI MULTI ACR SG UD GALLON FORMULA: W1-4y33, L1-4y11+1, R3-19+1	P-6 SONIC FROST BLUE PAINT PRODUCT #: B66W01551 MANUF.: SHERWIN WILLIAMS DESCRIPTION: PI MULTI ACR SG EW GALLON FORMULA: L1-52+01	L-4 SONIC PURE WHITE PSS 4950
CLAD-3 WOOD LOOK METAL CLADDING COLOR: SONIC CUSTOM MANUF.: KNOTWOOD	P-2 SONIC CONFIDENT YELLOW PAINT PRODUCT #: B66Y01157 MANUF.: SHERWIN WILLIAMS DESCRIPTION: PI DTM SG VV YEL	P-7 7659 GRIS PAINT PRODUCT #: B54T00104 MANUF.: SHERWIN WILLIAMS DESCRIPTION: INDUSTRIAL ENAMEL ULTRADEEP/ CLEAR TINT BASE	L-5 SONIC DARK BLUE PMB 1710
CLAD-4 ACM METAL PANEL CLADDING COLOR: ASE BLUE LOT: 060419 / STOCK MANUF.: ALPOLIC PANELS	P-3 SONIC ARCHITECTURAL RED PAINT PRODUCT #: B66T01554 MANUF.: SHERWIN WILLIAMS DESCRIPTION: PI MULTI ACR SG UD GALLON FORMULA: R4-14y	L-1 SONIC LOGO MEDIUM BLUE PSS 4009	L-6 SONIC FROST BLUE PMS 2197C
CLAD-5 ACM METAL PANEL CLADDING (FLAT) COLOR: BYL YELLOW MANUF.: ALPOLIC PANELS SIZE: 60" X 118" X 5/16"	P-4 SONIC PURE WHITE PAINT PRODUCT #: B66W01551 MANUF.: SHERWIN WILLIAMS DESCRIPTION: PI MULTI ACR SG EW GALLON FORMULA: B1-+01,Y3-+1	L-2 SONIC CONFIDENT YELLOW PSS 2834	
GL-1 ALUMINUM GLAZING SYSTEM MANUF.: KAWNEER SIZE: CLEAR ANODIZED HARDWARE COLOR: SATIN CHROME 626			

GENERAL NOTES

- DIMENSIONS OF REVEALS ARE TO CENTERLINE
- VERIFY GRADE PRIOR TO CONSTRUCTION
- DO NOT SCALE DRAWINGS
- CONTACT ARCHITECT FOR ANY DISCREPANCIES ARE FOUND
- REFER TO CANOPY DRAWINGS FOR ADDITIONAL PREMANUFACTURED CANOPY INFORMATION

NOTES BY SYMBOL

- | | | |
|---|---|--|
| 1 2" EXPOSED CONCRETE CURB, TYPICAL | 12 ADDRESS NUMBERS PER LOCAL FIRE DEPARTMENT / AUTHORITY - PROVIDED AND INSTALLED BY GENERAL CONTRACTOR | 22 NOT USED |
| 2 4"x8" PRE-MANUFACTURED ALUMINUM EYEBROW / SOFFIT | 13 FINISHED FACES TO ALIGN | 23 2"x4" BATTEN / LENTICULAR - PAINTED L-4 UNLESS OTHERWISE NOTED. REFER TO 10/A5.01 |
| 3 3/4" "T" MOULDING | 14 CUSTOM BLUE HARDWARE. LOW SIDE OF DOOR PULL ON HINGE SIDE OF DOOR | 24 AVAILABLE SON LOCATION AS DETERMINED BY OWNER PER LOCAL SIGN ORDINANCES. SIGNS BY APPROVED SIGN COMPANY. GENERAL CONTRACTOR TO PROVIDE ELECTRICAL SIGNAGE IS NOT APPROVED WITH THIS DEVELOPMENT PLAN. A SEPARATE COORDINATED SIGN PLAN (CSP) IS REQUIRED. |
| 4 NOT USED | 15 ALIGN BATTEN / LENTICULAR OVER ACM PANEL SEAM | 25 DOWN LIGHT FIXTURE
- REFER TO ELECTRICAL DRAWINGS
- PROVIDE BACKING AS NECESSARY
- REFER TO DIMENSION FOR MOUNTING HEIGHT |
| 5 ALUMINUM STOREFRONT DOORS AND WINDOW FRAMES | 16 ACM PANEL SEAM, TYPICAL | 26 PATIO ORDER MENU BOARD TO BE WALL MOUNTED - 39" A.F.F. TO PUSH/CALL BUTTON |
| 6 CAP FLASHING - REFER TO 9/A5.01 | 17 GAS SERVICE | 27 HOLLOW METAL DOOR AND FRAME |
| 7 ADDITIONAL PAY STATION - REFER TO ELECTRICAL FOR ADDITIONAL INFORMATION | 18 GREASE EXTRACTION SYSTEM CONNECTION 4'-4" TO CENTER (PLACE BETWEEN LENTICULARS) | 28 POWER FOR STRING LIGHTS @ 9'-6" AFF. COORDINATE LOCATION WITH ELECTRICAL DRAWINGS |
| 8 DASHED LINE INDICATES ROOF LINE BEYOND | 19 ADA RESTROOM SIGNAGE - REFER TO B1.01 FOR ADDITIONAL INFORMATION | 29 RESTROOM SIGNAGE (YELLOW) - BY SIGN COMPANY - GENERAL CONTRACTOR TO INSTALL |
| 9 2"x6" POWDER COATED ALUMINUM SURROUND | 20 ELECTRICAL SERVICE | |
| 10 PRE-MANUFACTURED ALUMINUM CANOPY - REFER TO 13/A5.01 | 21 DASHED LINES INDICATE ROOF MOUNTED EQUIPMENT - BEYOND | |
| 11 NOT USED | | |

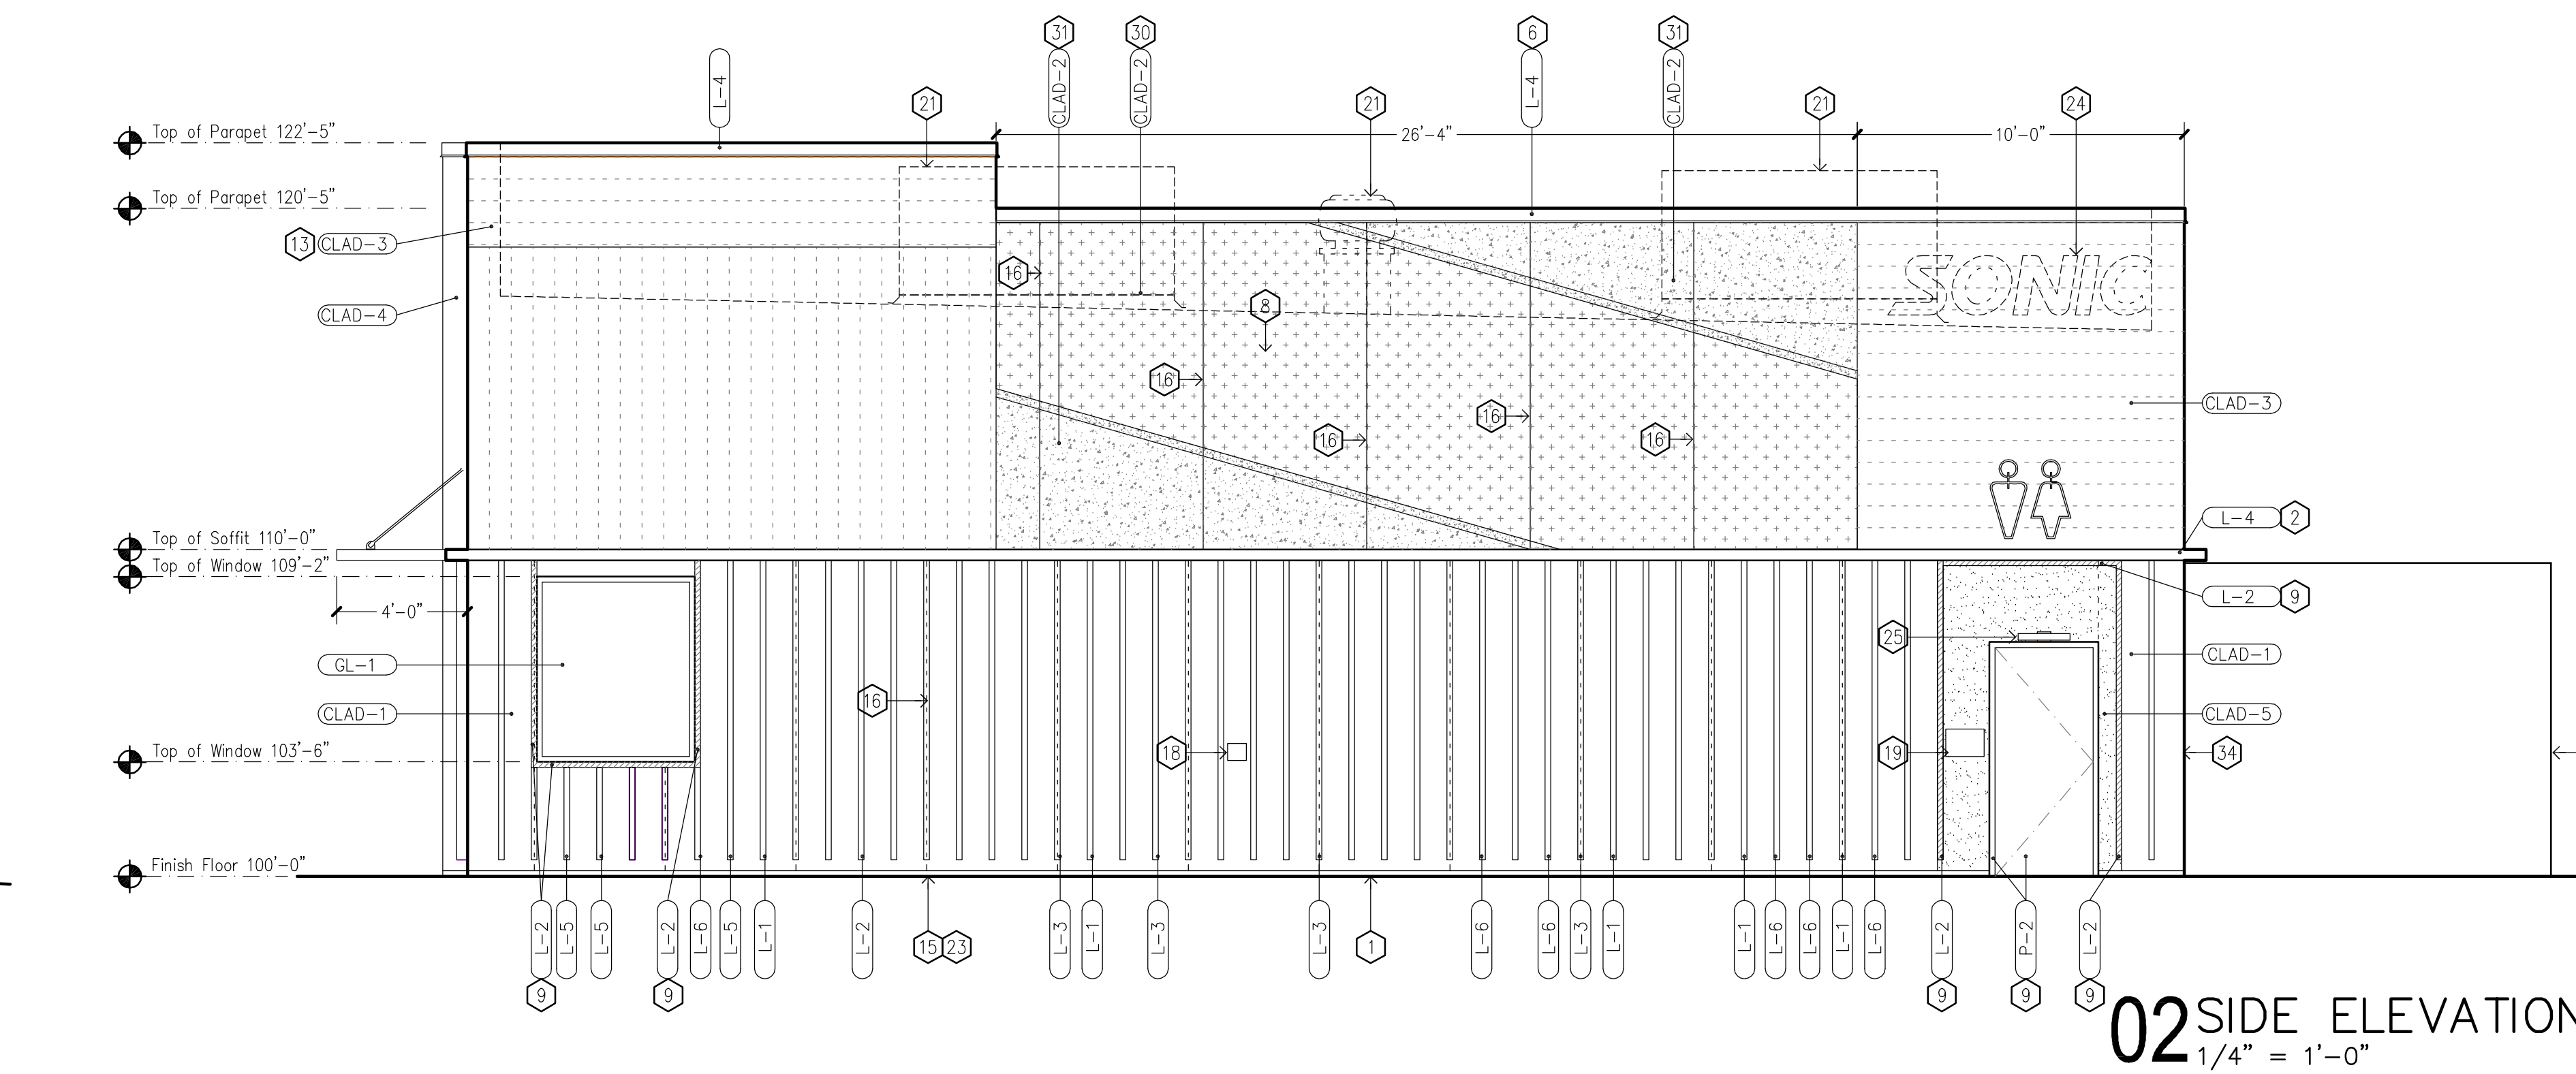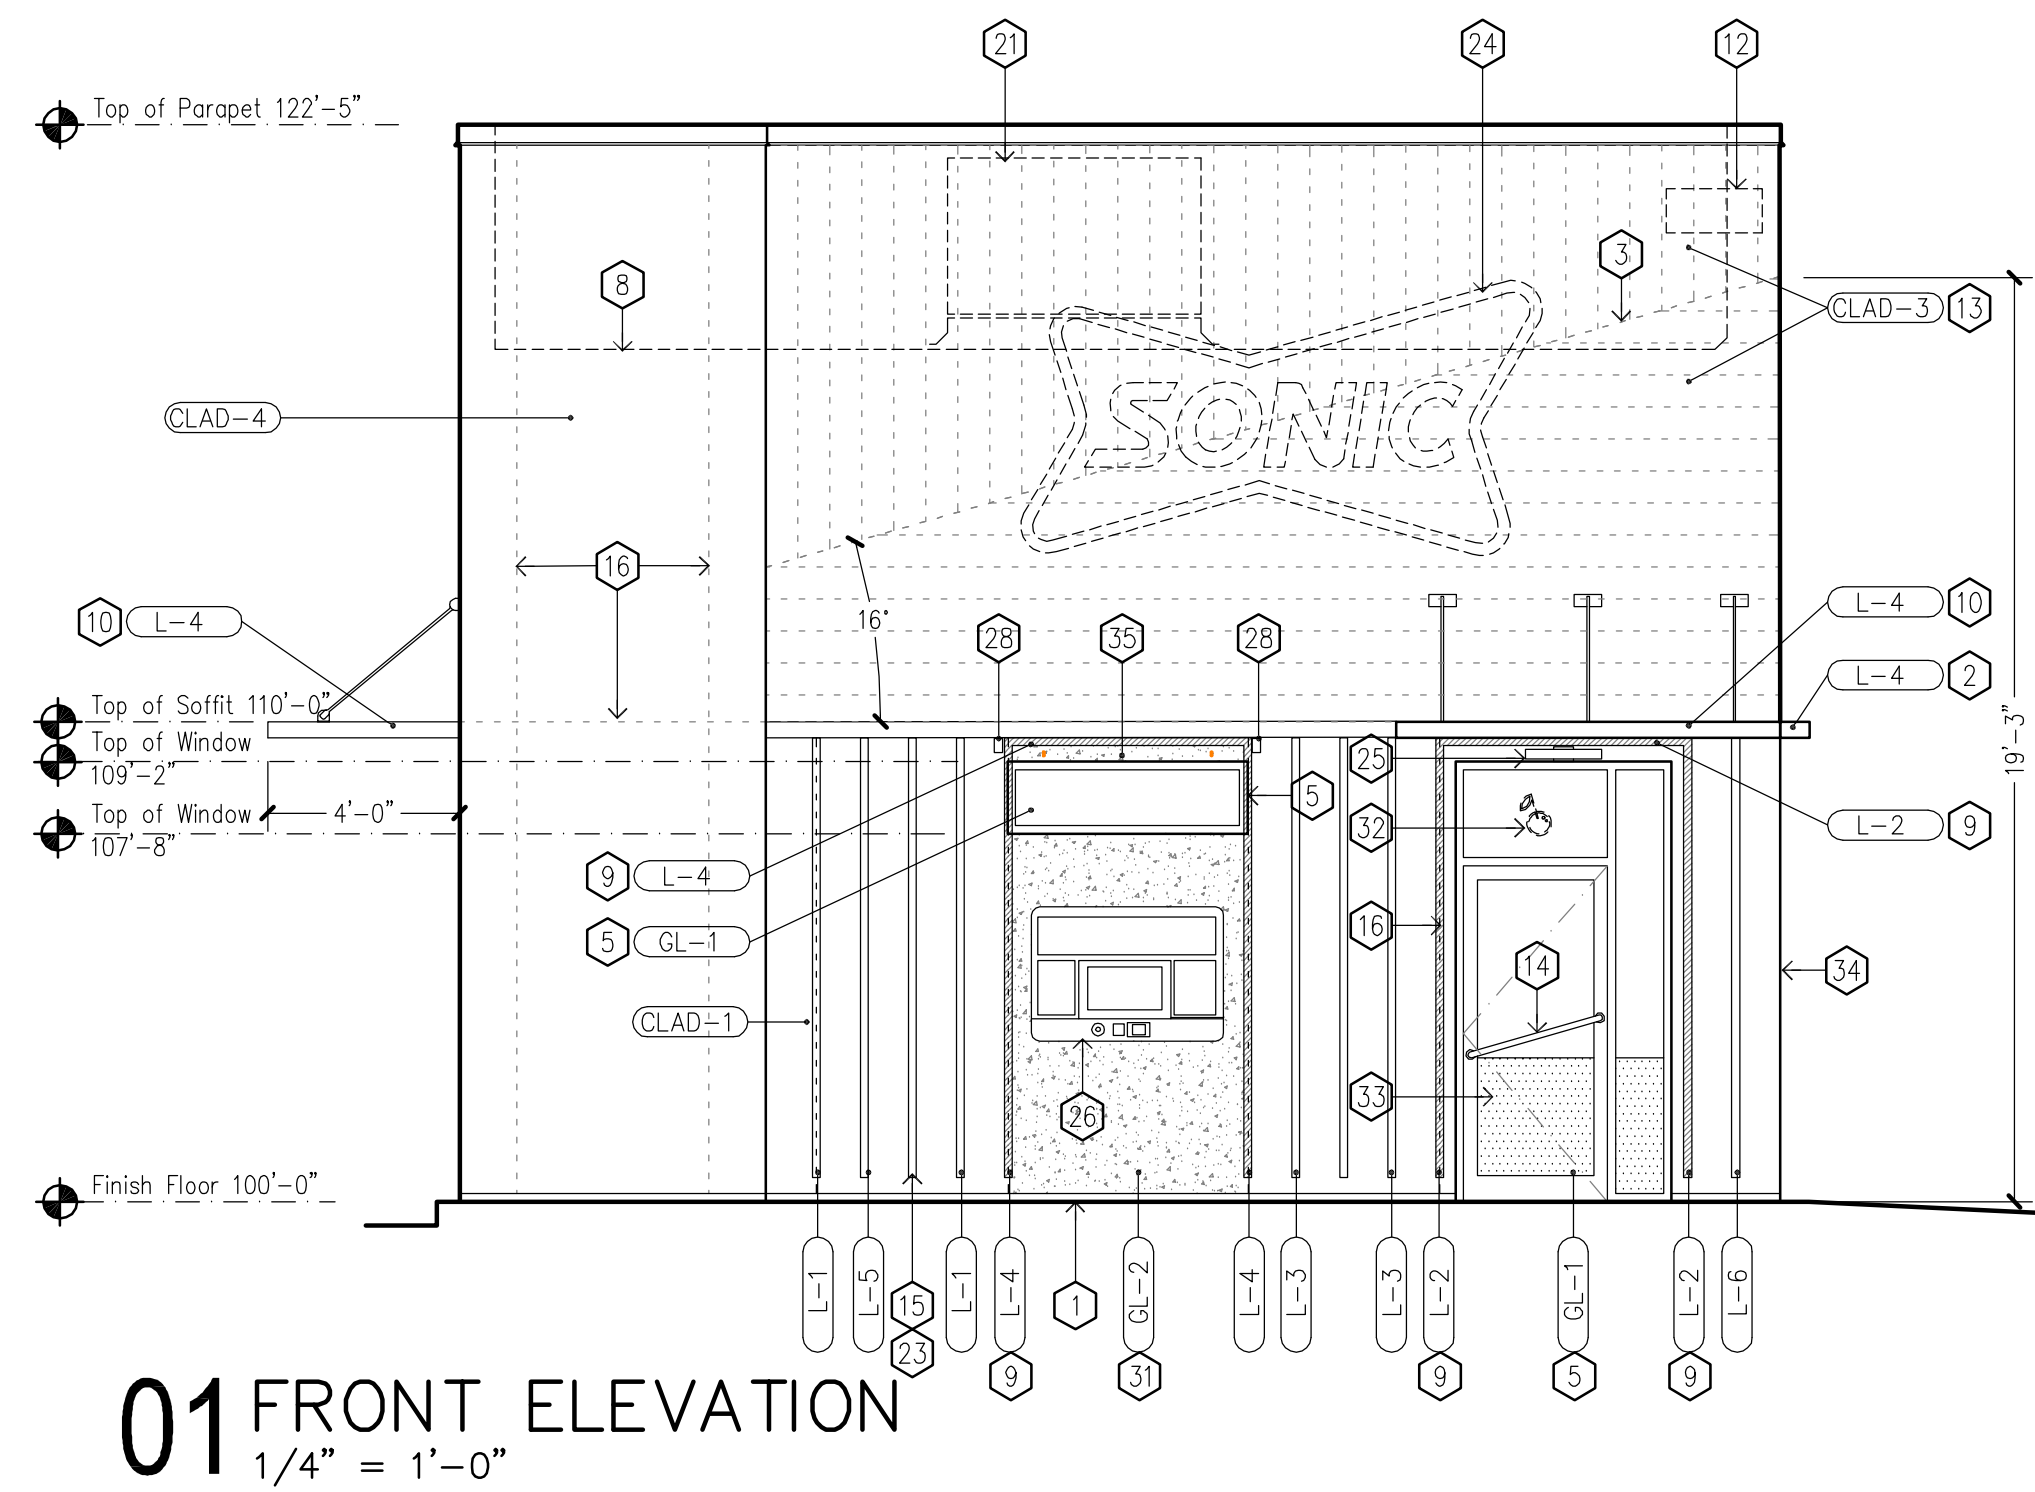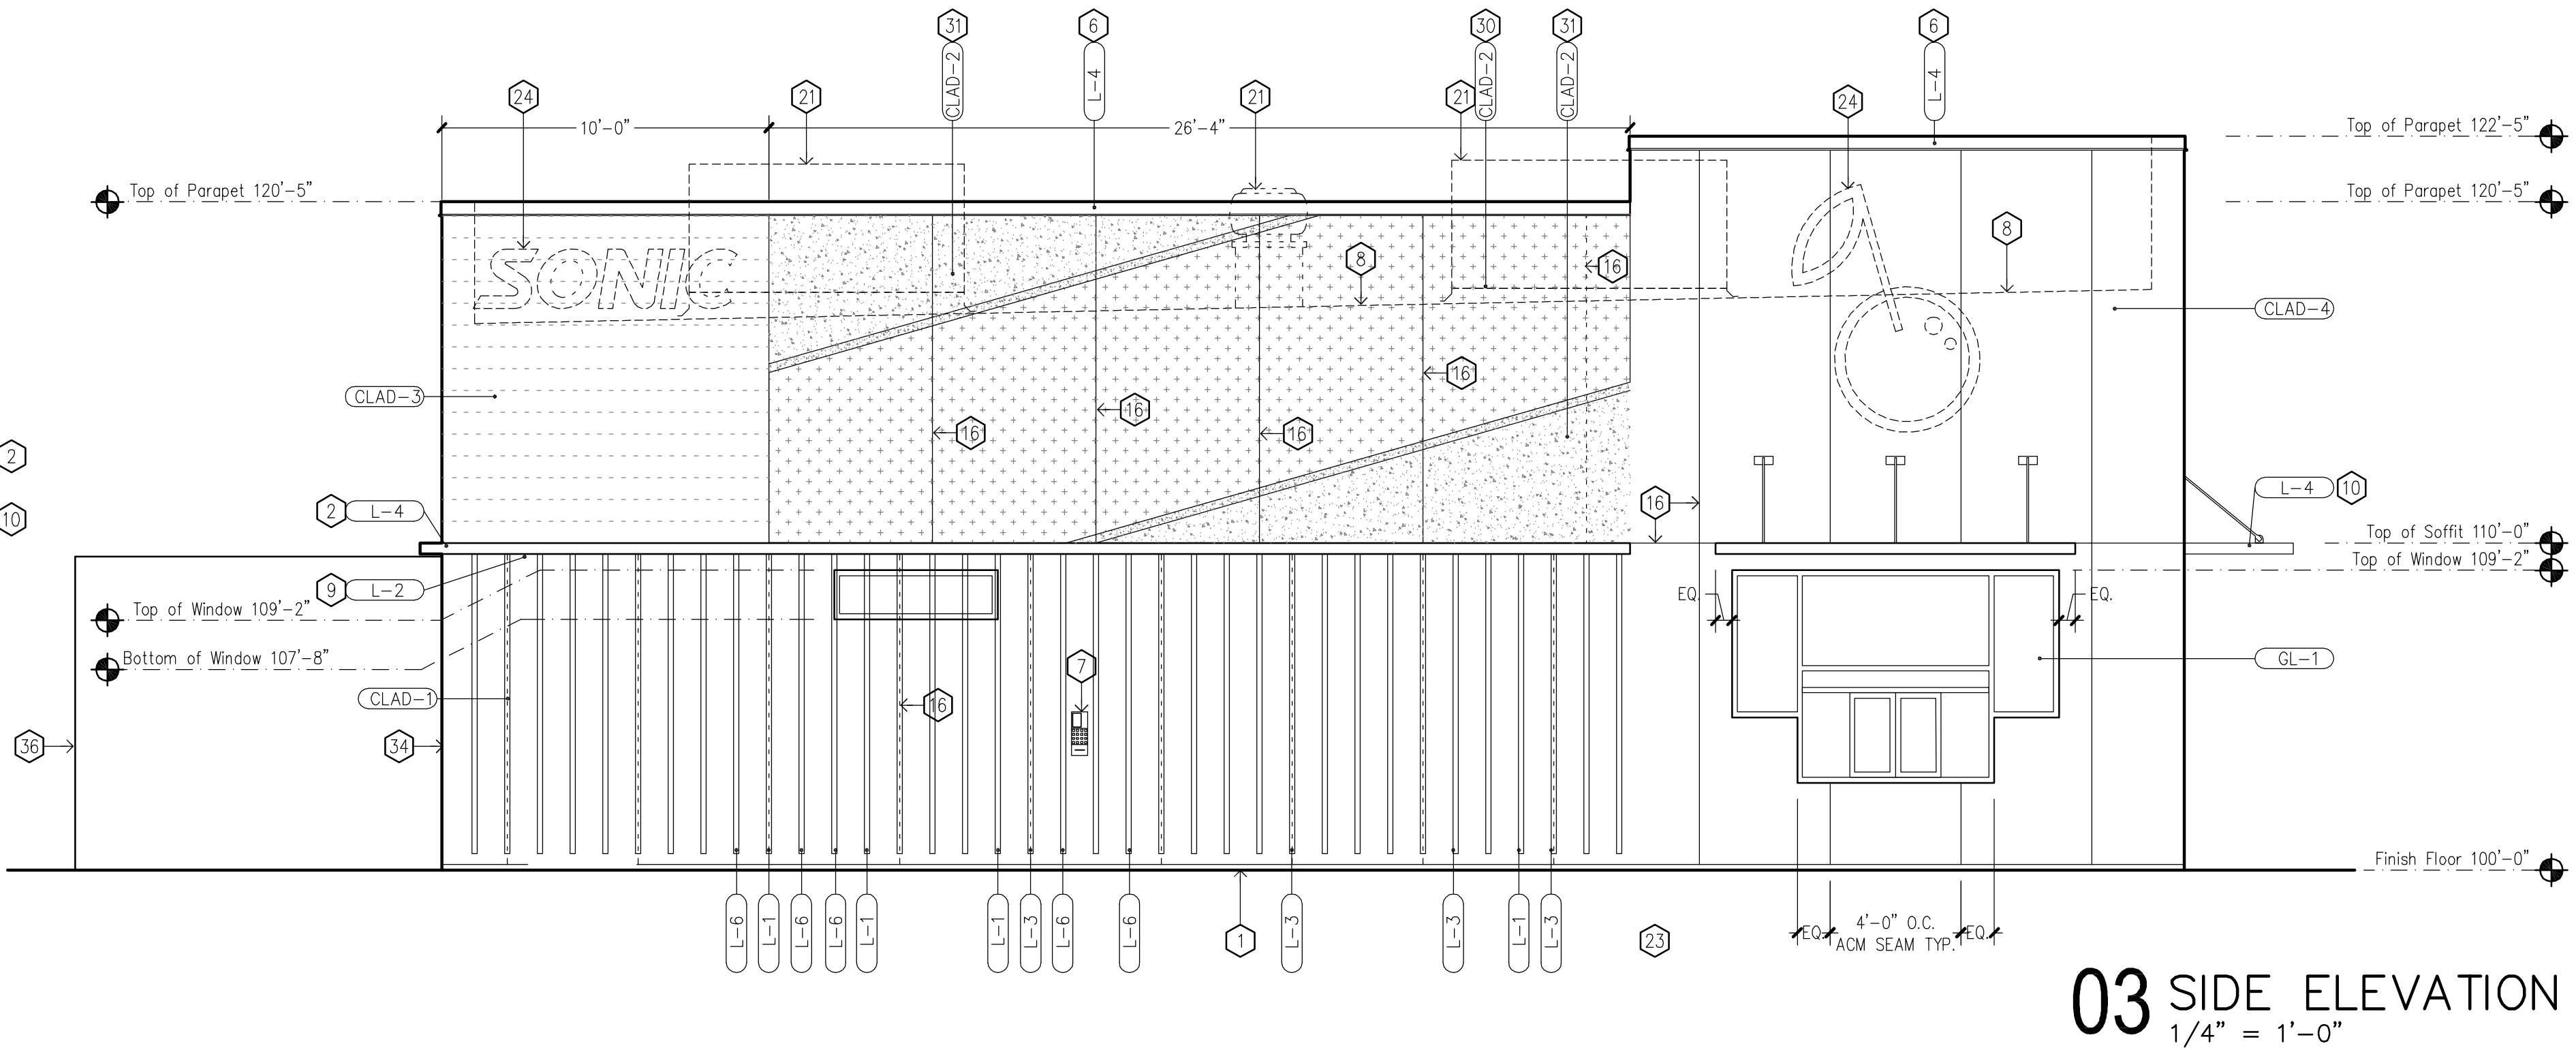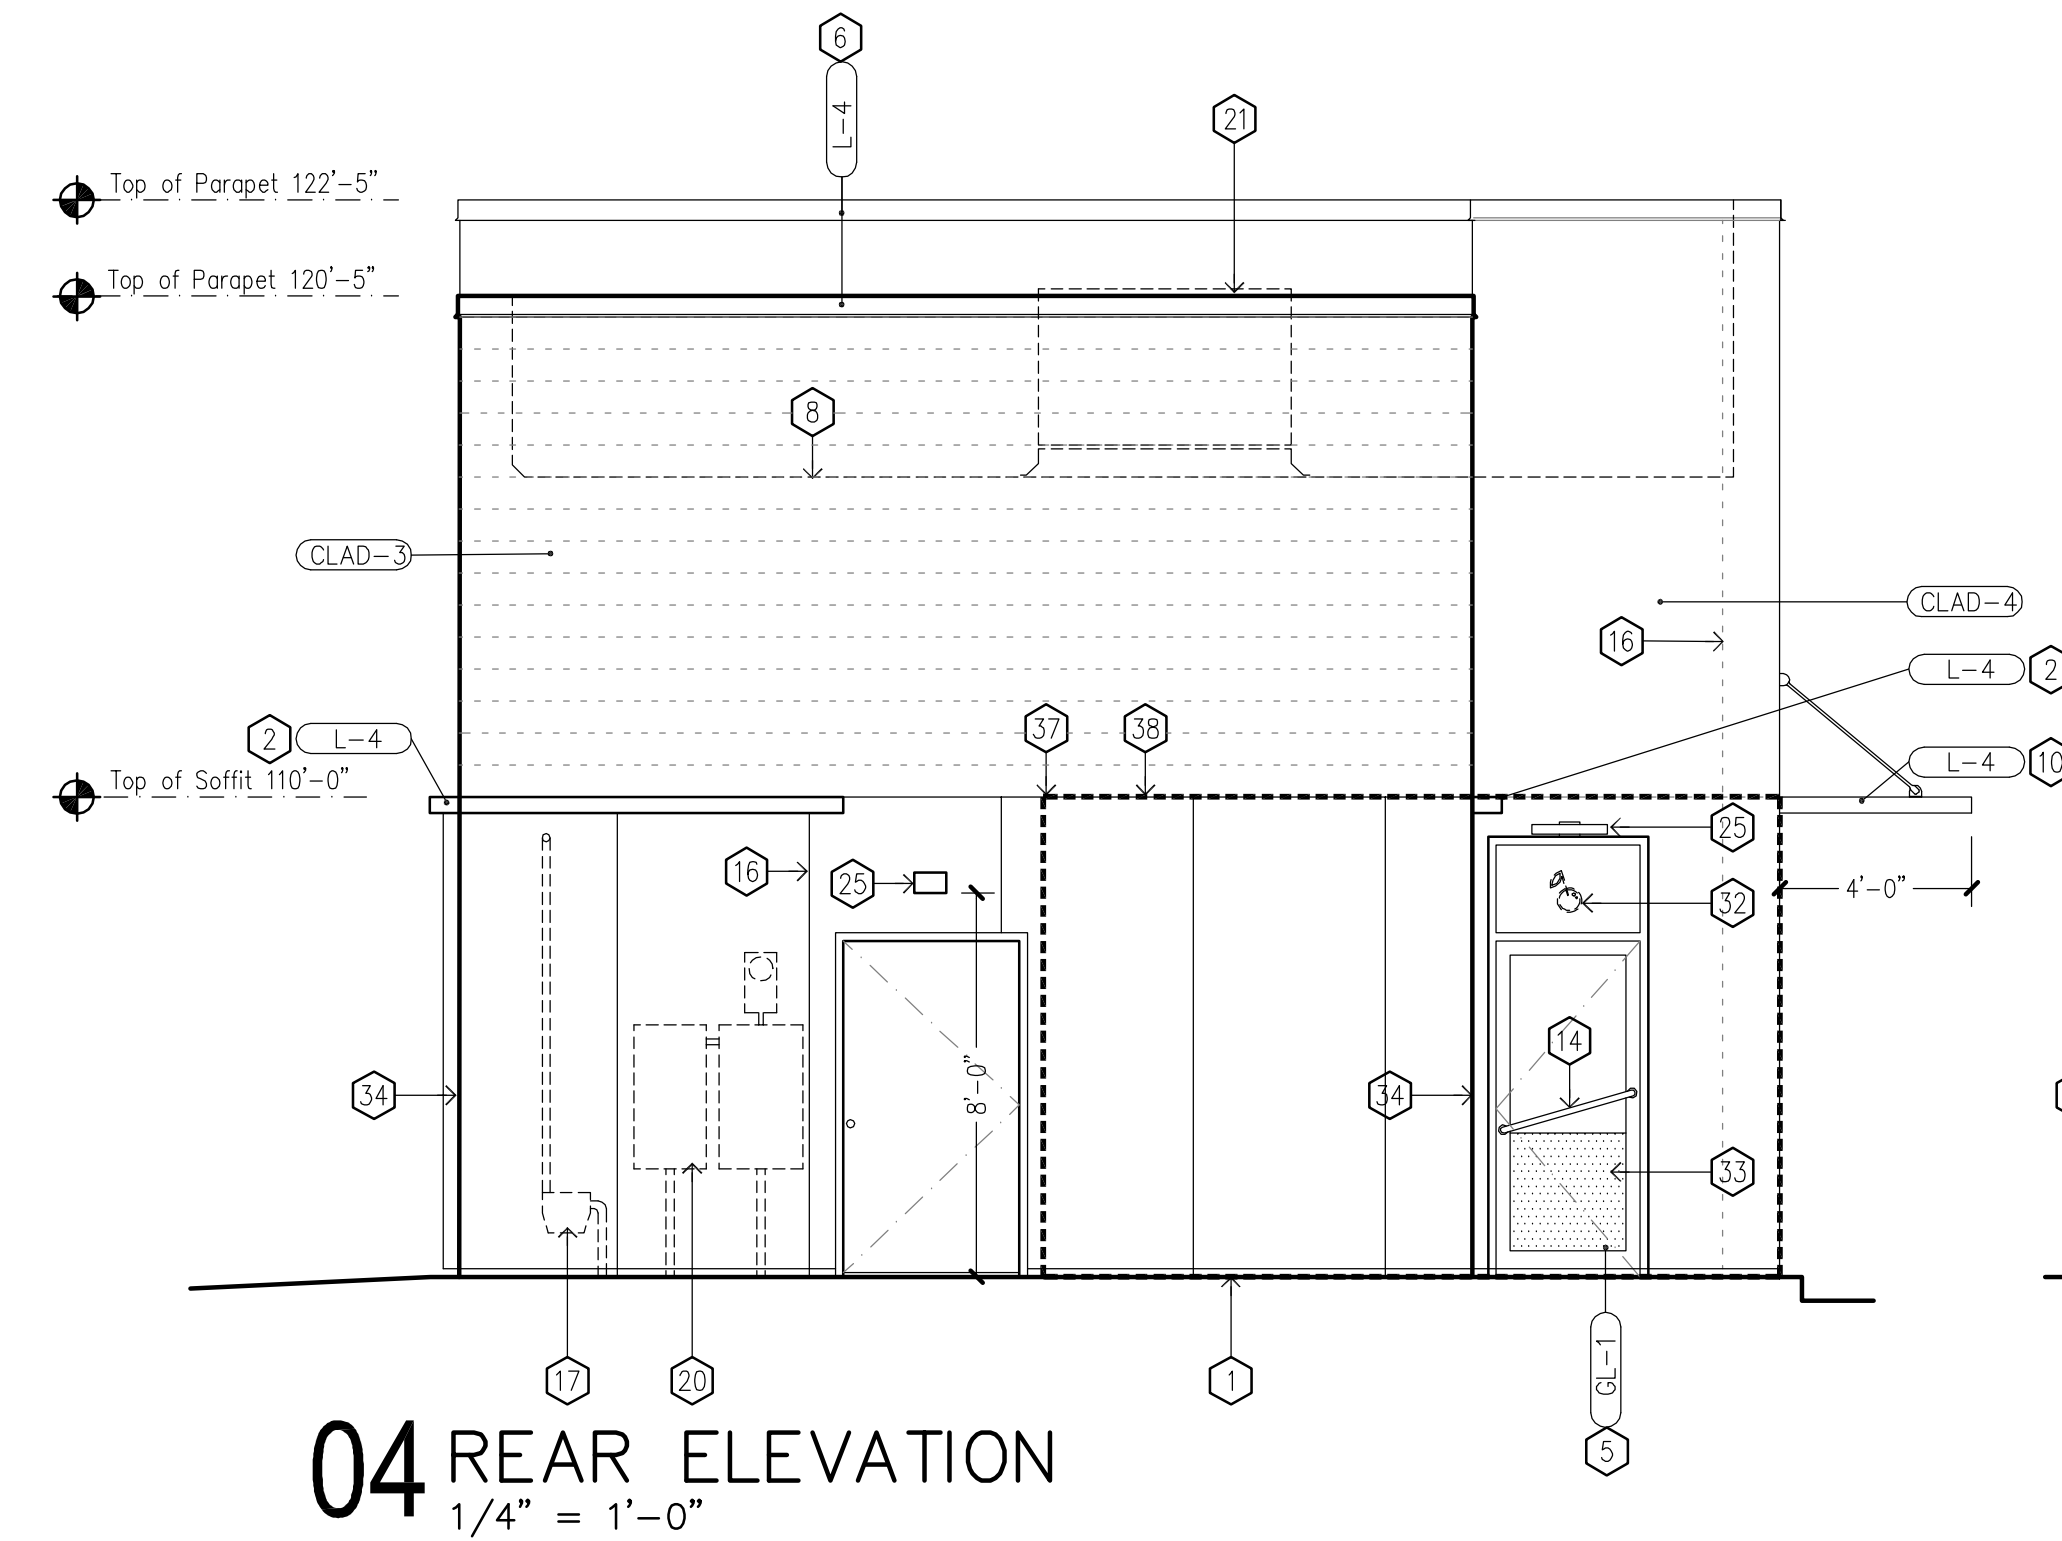Preliminary
Not submitted
for
jurisdictional
approval

ISSUES AND REVISIONS

DATE

NO

ISSUED

XX-XX-XX

1

2

- Sonic
- Building 15 2020
- Ft. Worth, TX



- Sonic
- Building 15 2020
- Tahlequah, OK



- Sonic
- Building 15 2020
- Ft. Worth, TX



- Sonic
- Building 15 2020
- Tahlequah, OK



- Sonic
- Building 15 2020
- Tahlequah, OK