




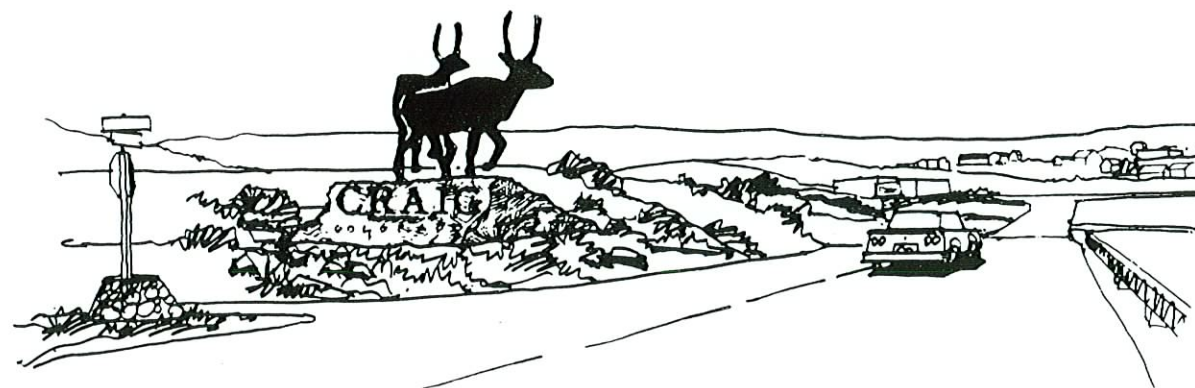


COLD 13 GATEWAY
NORTHBOUND

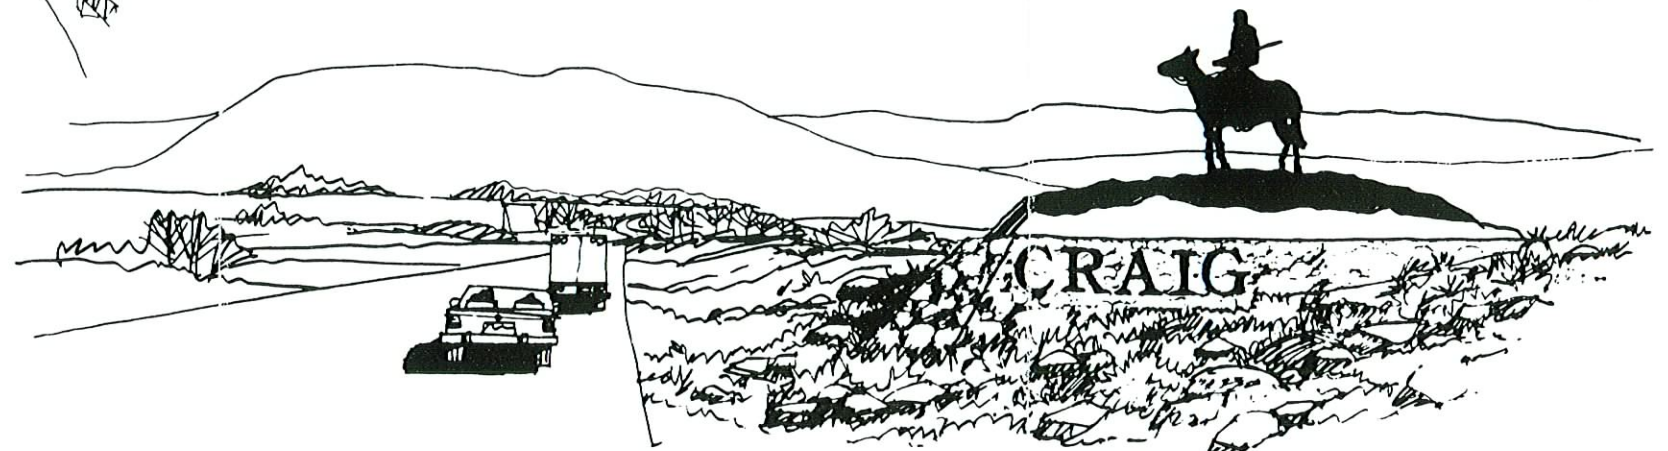

U.S. 40 EASTBOUND - GATEWAY
WESTBOUND

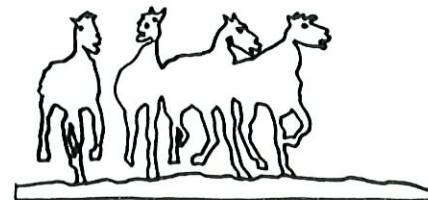

RANCHING

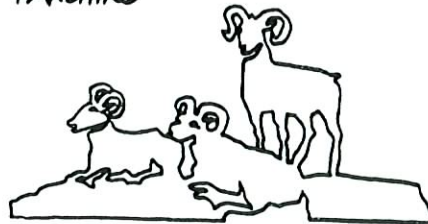

WILDLIFE




MINING/ENERGY




WESTERN

GATEWAY SIGNS
THEME FIGURE OPTIONS

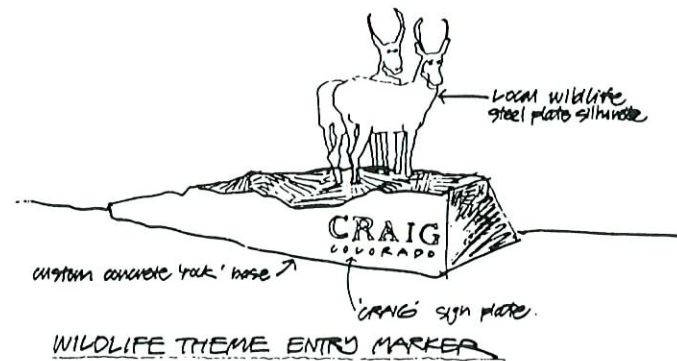

WILDLIFE THEME ENTRY MARKER

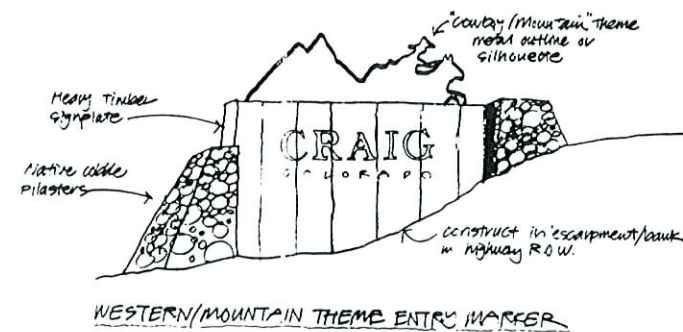

WESTERN/MOUNTAIN THEME ENTRY MARKER

CRAIG, COLORADO CIVIC IMPROVEMENT PLAN




Prepared for:
Craig Improvement Authority

Prepared by:
SHAPINS ASSOCIATES
EDAW
THE LINCOLN COMPANY


CITY ENTRANCE SIGNS




"C" LOGO, FLAGS, BANNERS
ADAPTED TO BRIDGE/VICTORY WAY

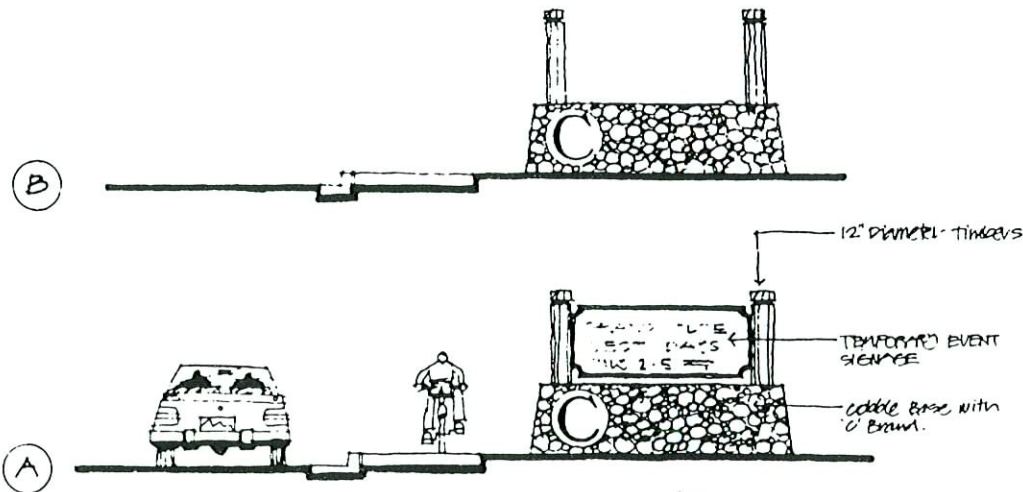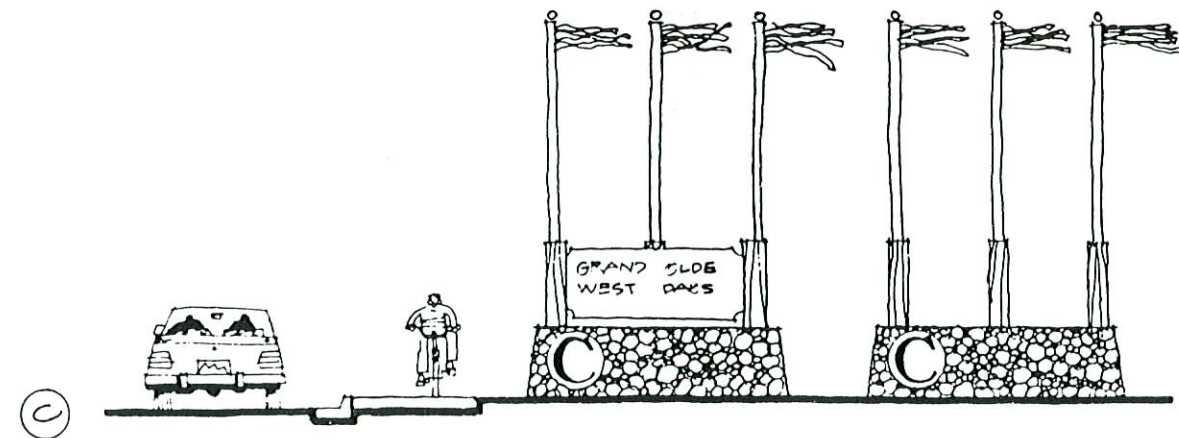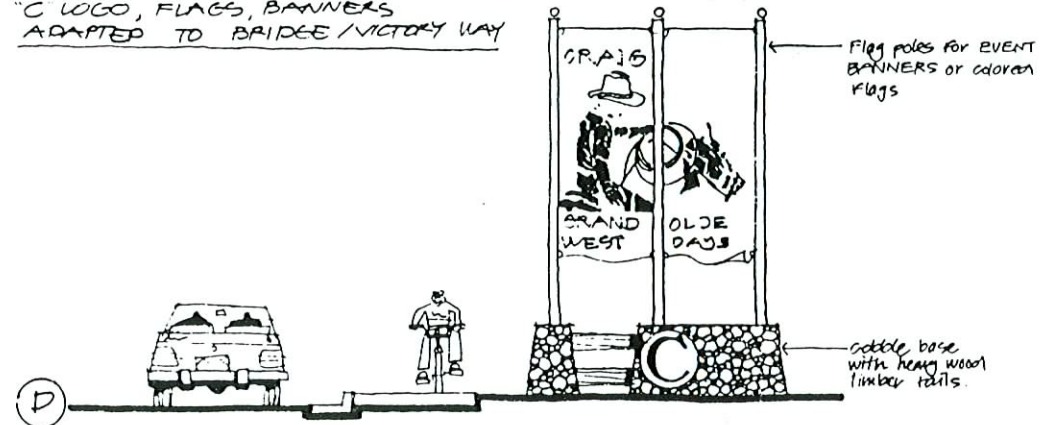

SPECIAL EVENTS SIGNAGE 4'-10"

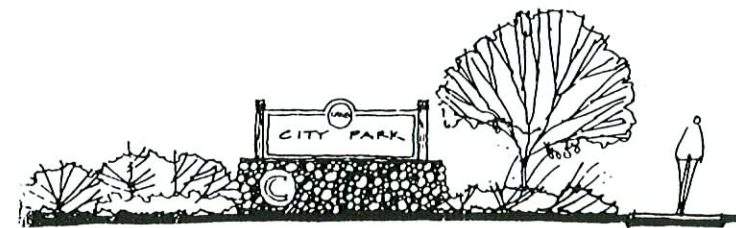

FACILITY IDENTIFICATION SIGN 4'-10"

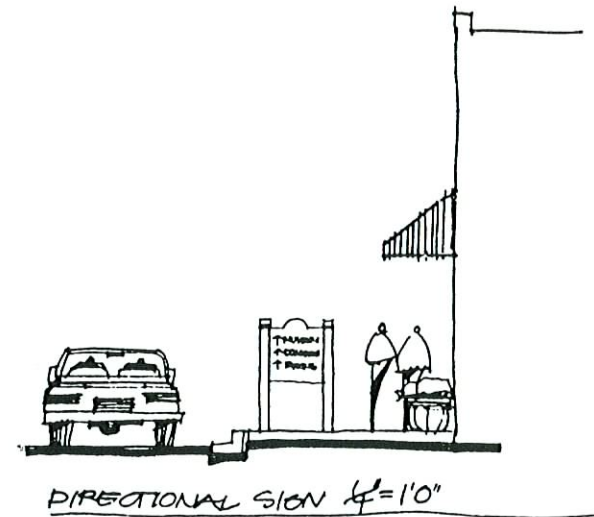

DIRECTIONAL SIGN 4'-10"






STREET SIGN 4'-10"

CRAIG, COLORADO CIVIC IMPROVEMENT PLAN

Prepared for:
Craig Improvement Authority

Prepared by:
SHAPINS ASSOCIATES
EDAW
THE LINCOLN COMPANY

CITYWIDE SIGN PROGRAM

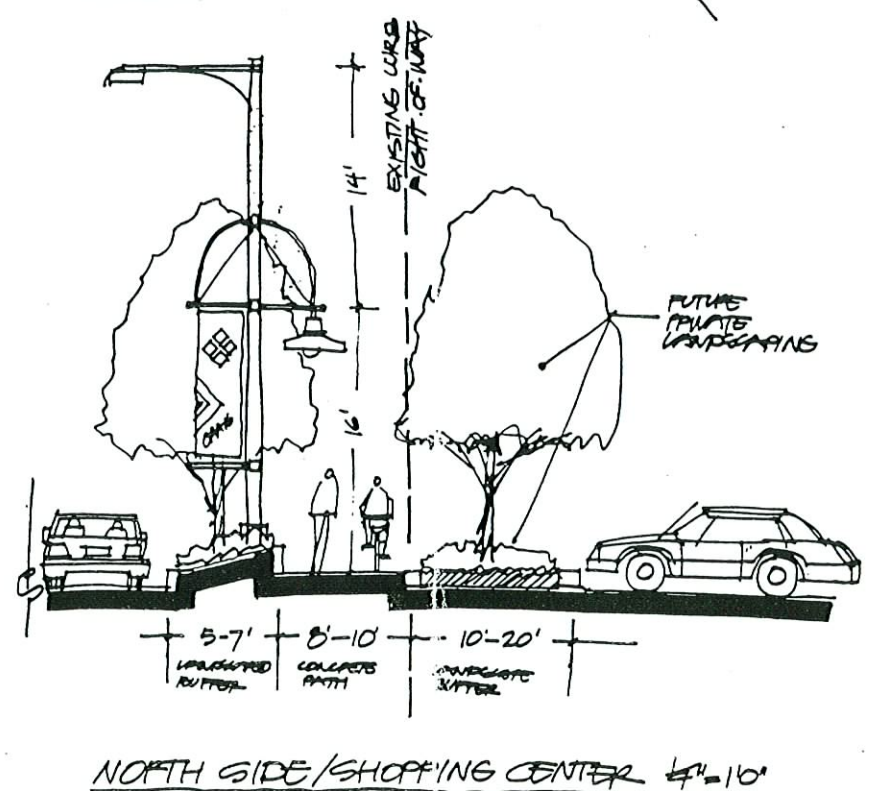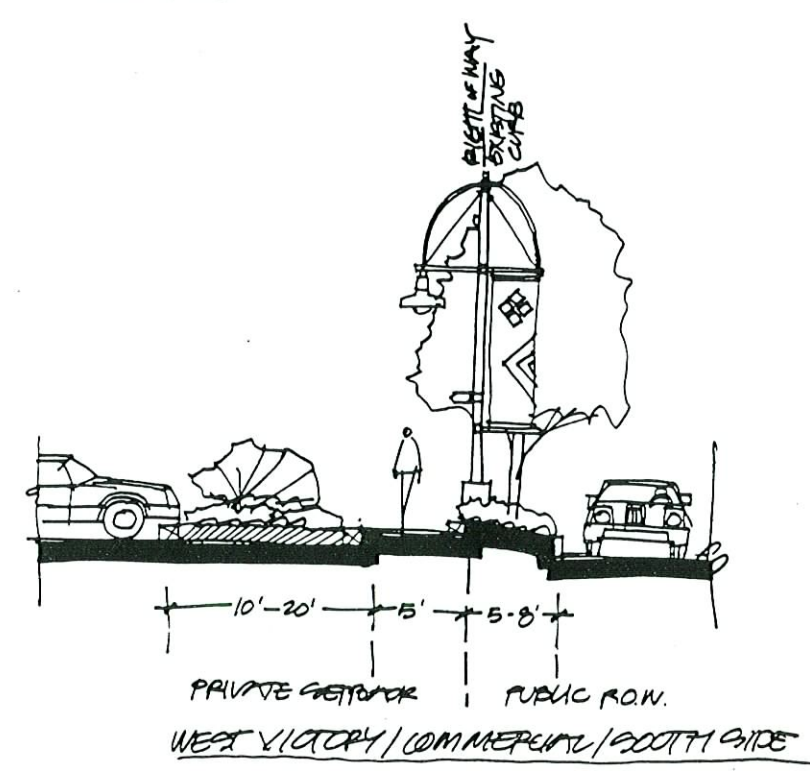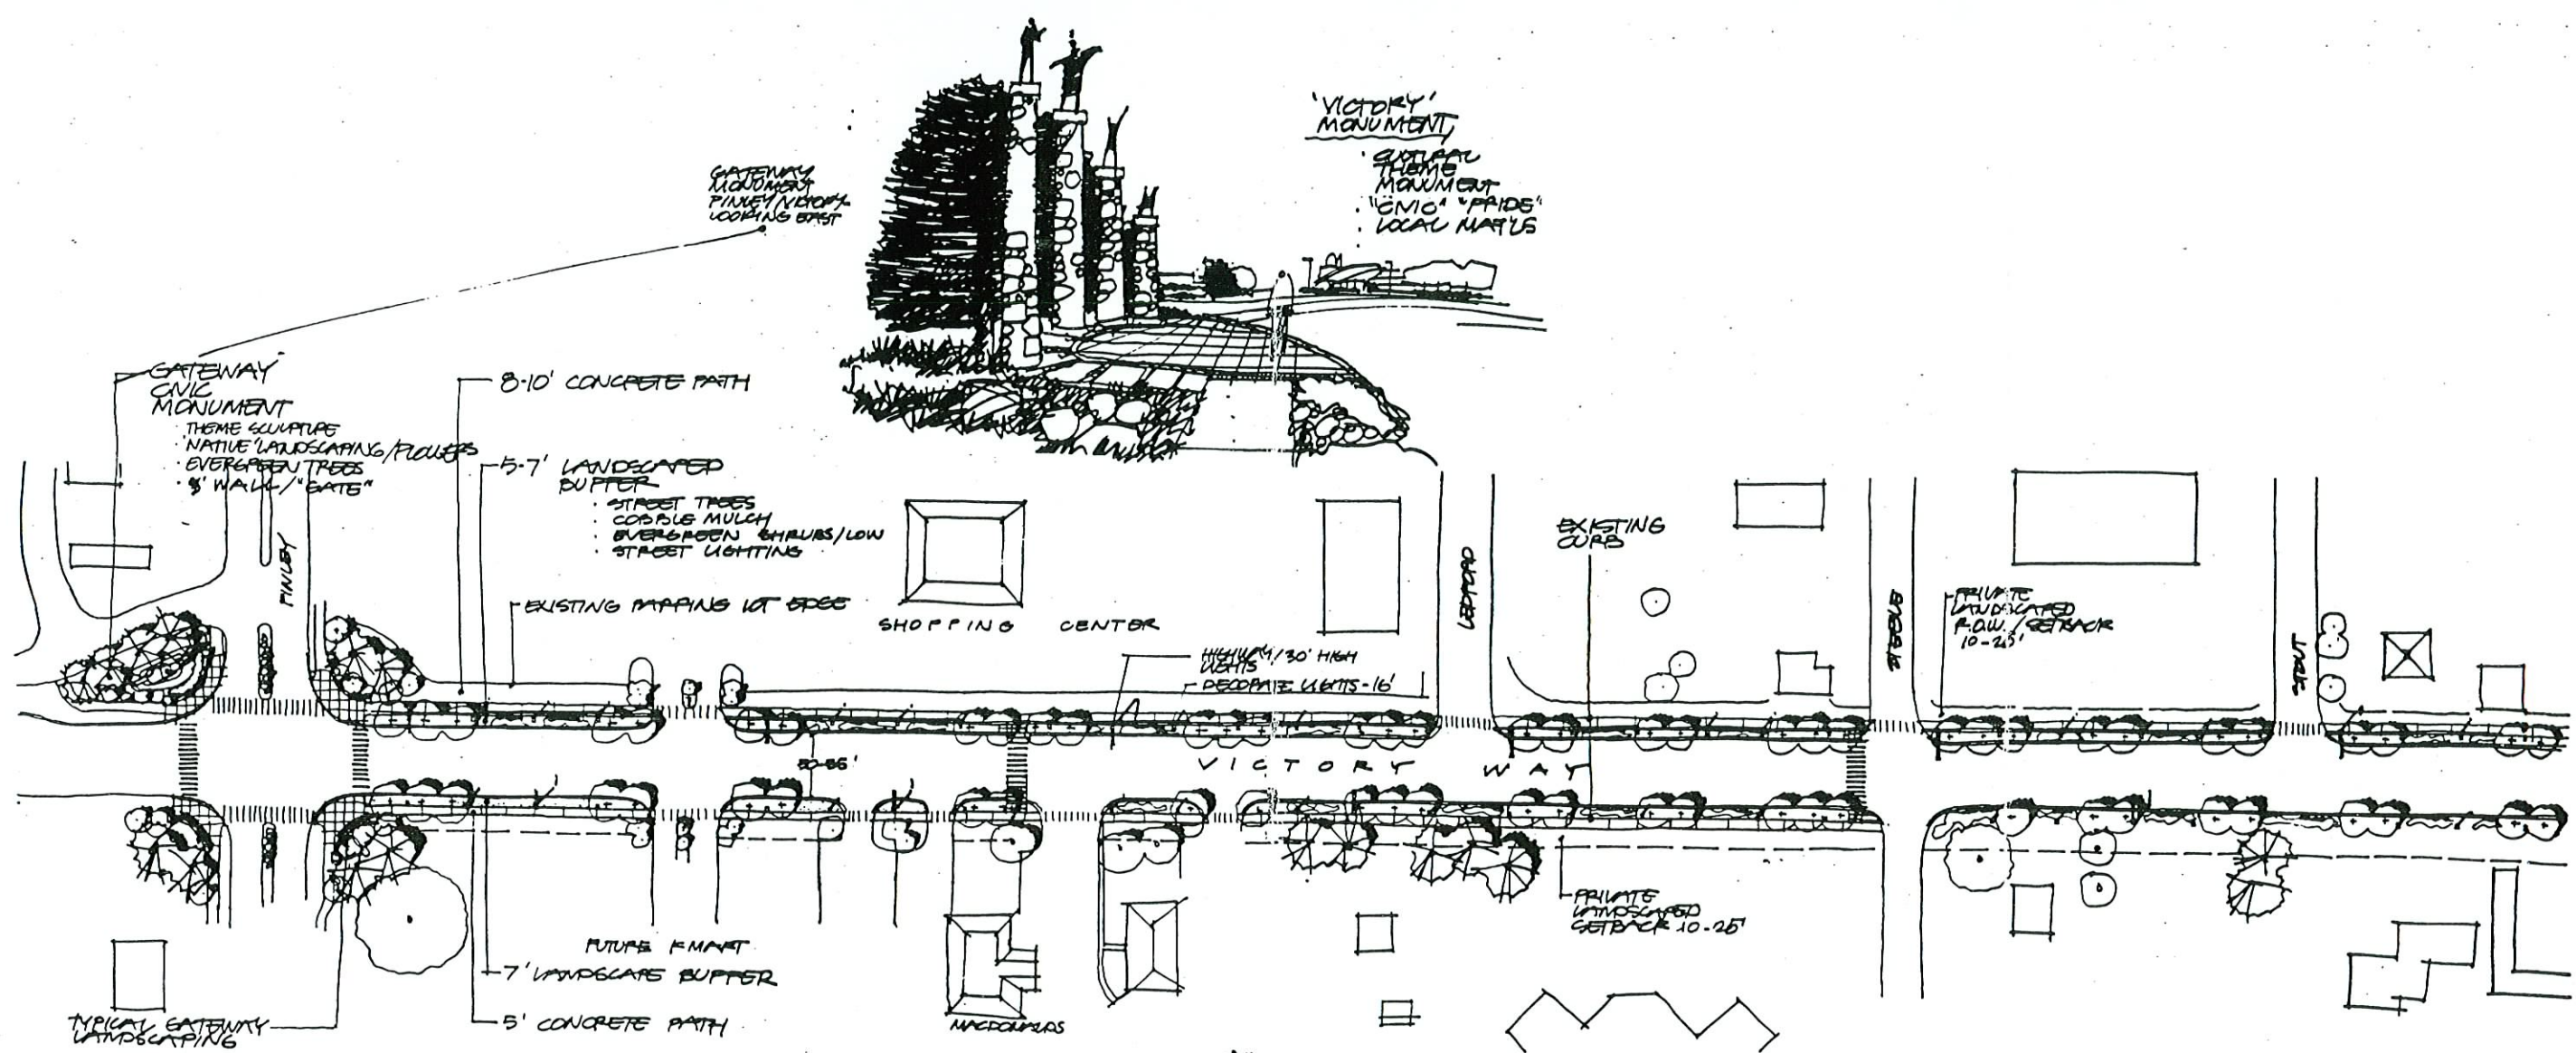


CRAIG, COLORADO
CIVIC IMPROVEMENT PLAN

Prepared for:
 Craig Improvement Authority


Prepared by:
 SHAPINS ASSOCIATES
 EDW
 THE LINCOLN COMPANY

North

**WEST VICTORY
 STREETSCAPE DEVELOPMENT**

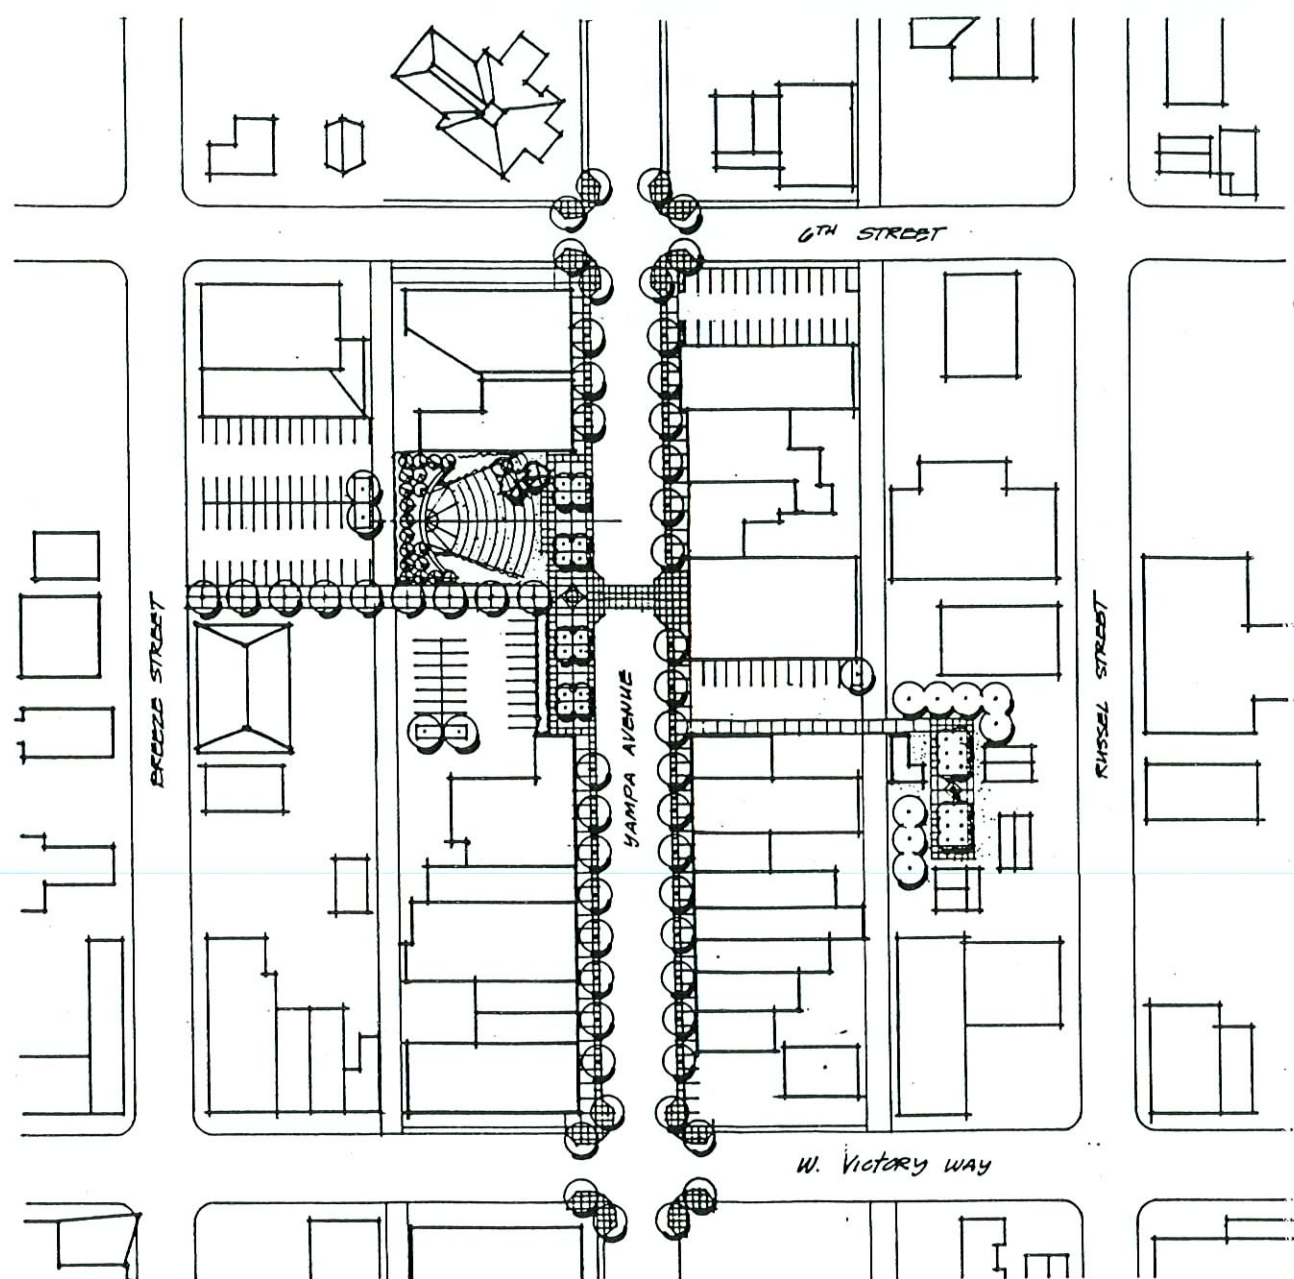


- YAMPA AVE PEDESTRIAN IMPROVEMENTS:
- PARKING LOTS
 - SIDEWALKS
 - INTERSECTIONS
 - MIDBLOCK AREA
 - SPECIAL EVENTS/TARR
 - HOMESTEAD
 - LIGHTING
 - FURNISHINGS

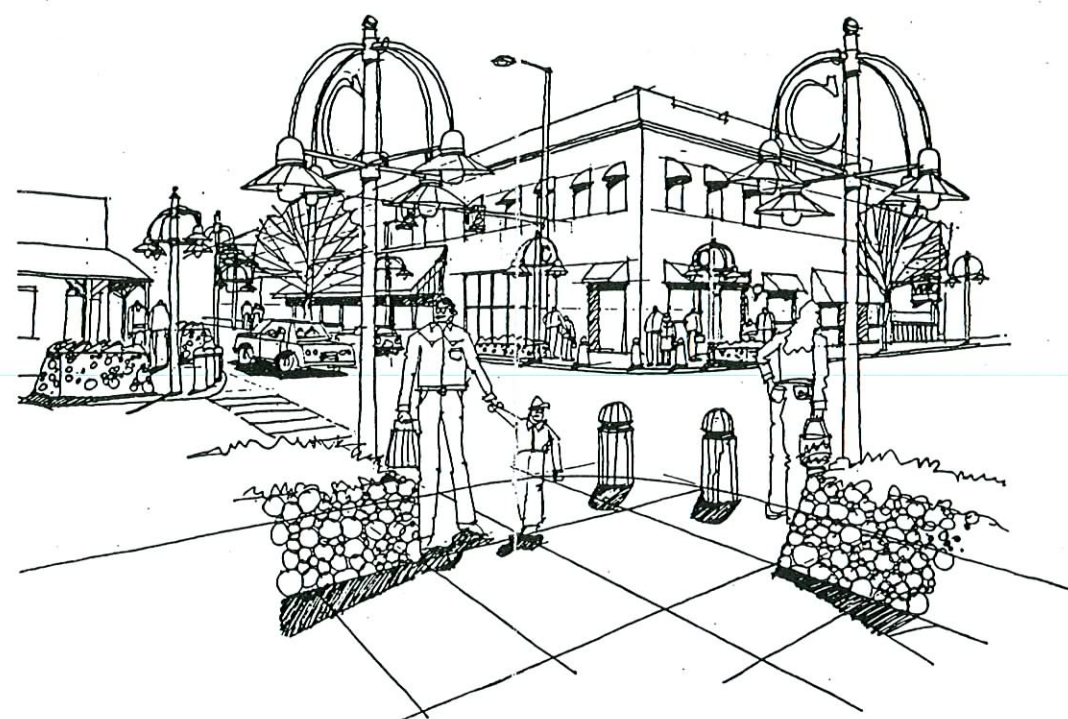


VICTORY/YAMPA INTERSECTION
LOOKING NW FROM SE CORNER

YAMPA AVE PLAN 1"=50'0"

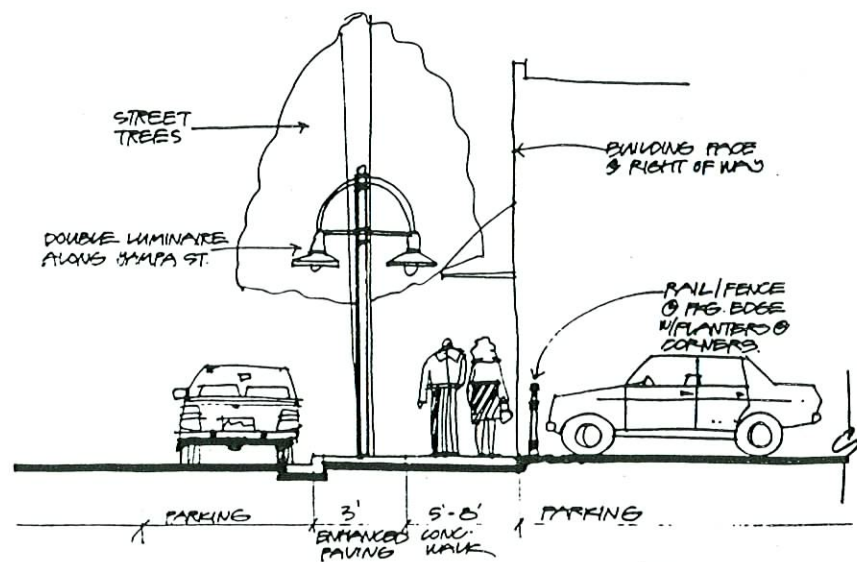

YAMPA AVE. CROSS-SECTION 1/4"=1'0"

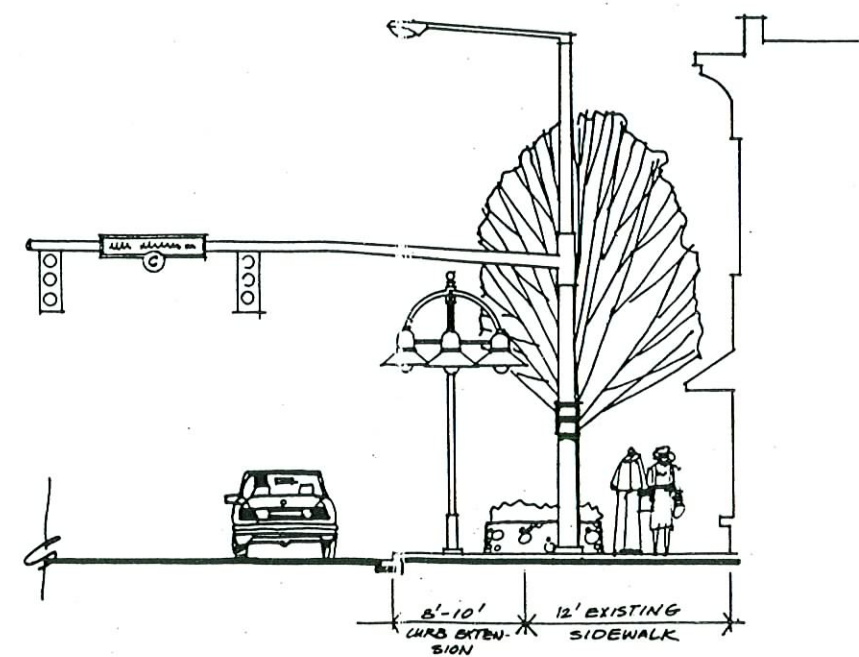

TYPICAL CURB EXTENSION @ VICTORY 1/4"=1'0"


CRAIG, COLORADO
CIVIC IMPROVEMENT PLAN

Prepared for:
Craig Improvement Authority


Prepared by:
SHAPINS ASSOCIATES
EDAW
THE LINCOLN COMPANY




YAMPA VICTORY TO 6TH
STREETSCAPE DEVELOPMENT

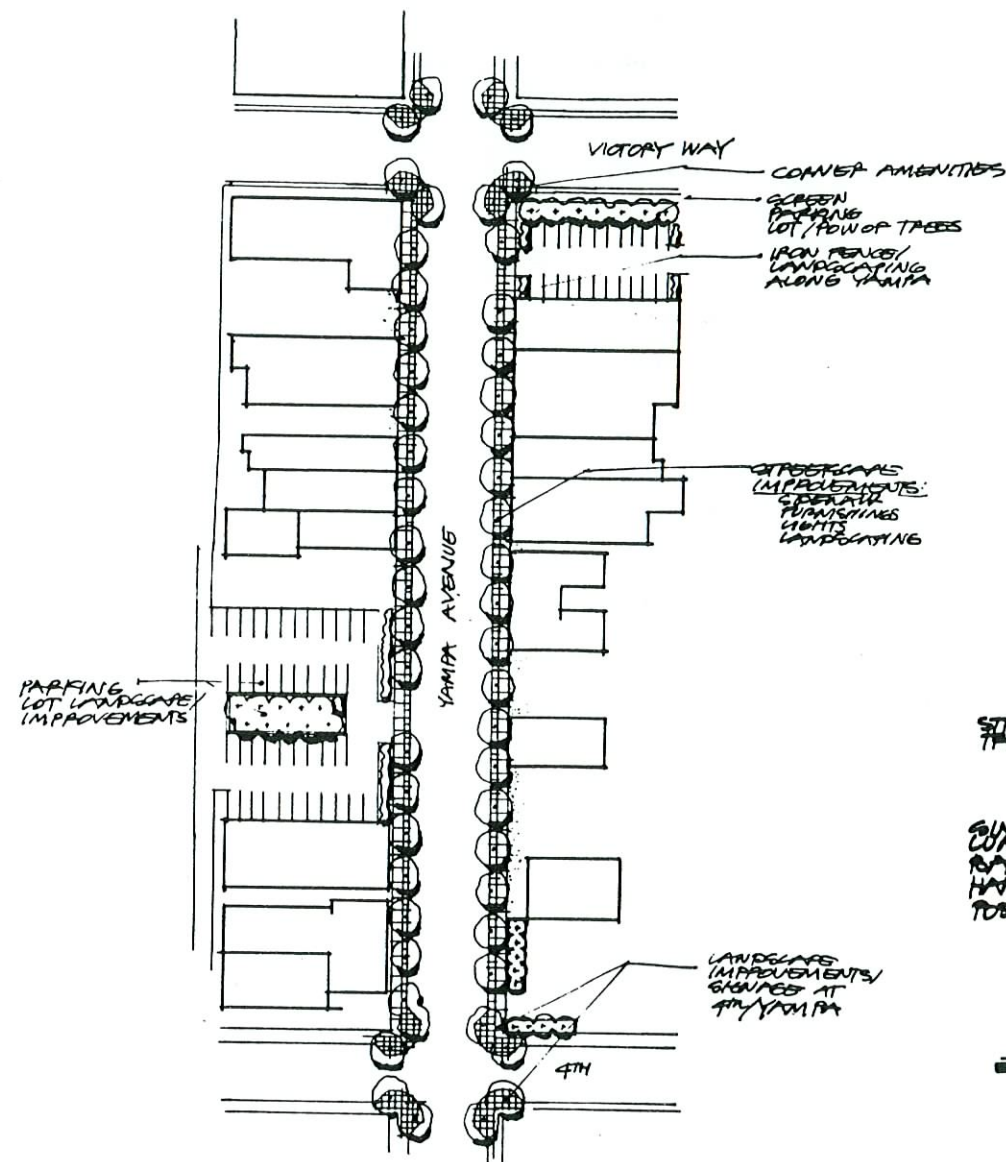

YAMPA AVE. PLAN 1"=50'0"

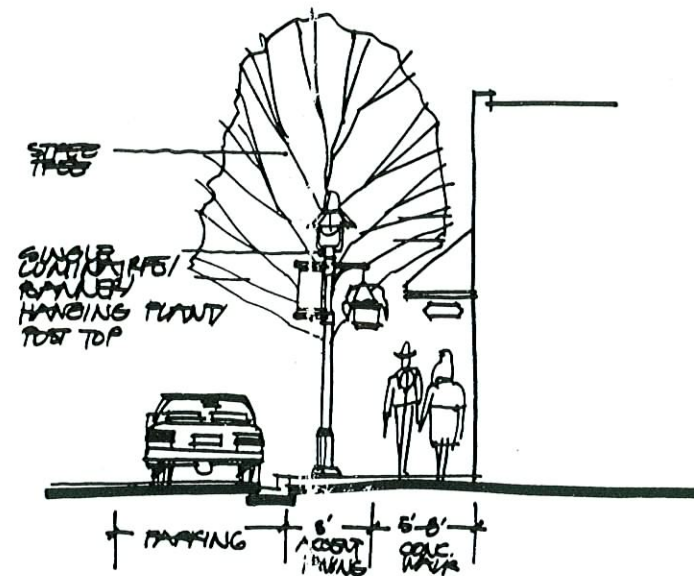

YAMPA AVE CROSS SECTION 1/4"=1'0"

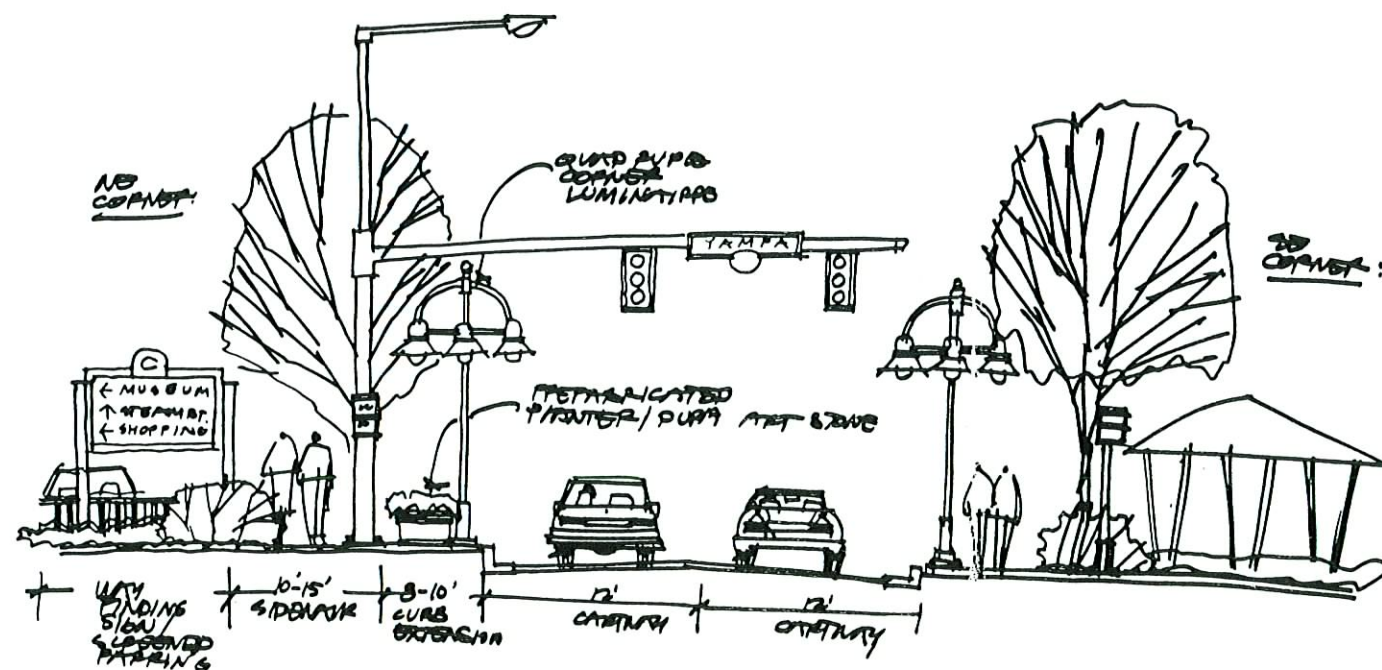

4TH AVE CROSS SECTION @ YAMPA 1/4"=1'0"


CRAIG, COLORADO
CIVIC IMPROVEMENT PLAN

Prepared for:
Craig Improvement Authority


Prepared by:
SHAPINS ASSOCIATES
EDAW
THE LINCOLN COMPANY




YAMPA 4TH TO VICTORY
STREETSCAPE DEVELOPMENT

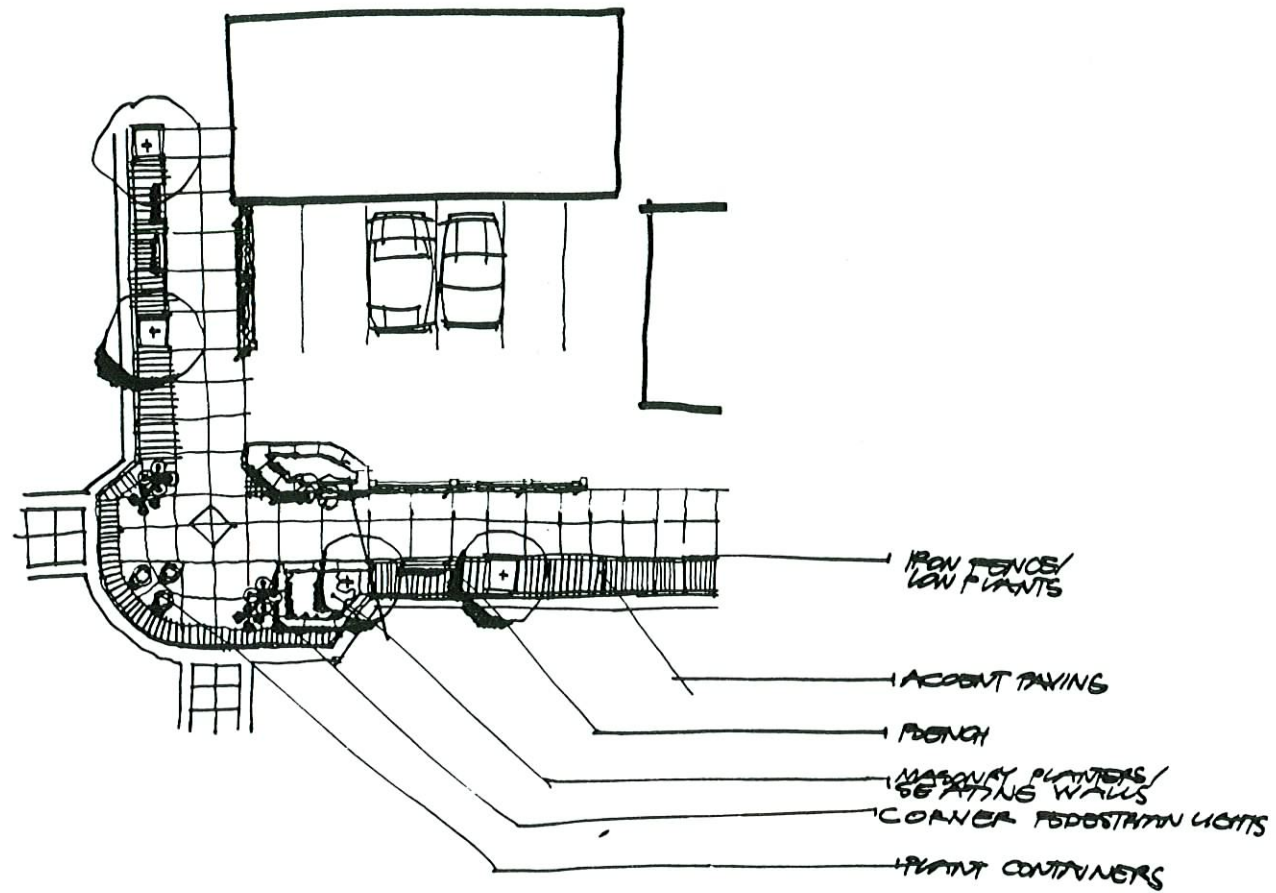


VICTORY/YAMPA CORNER/PARKING 1/4 10'0"
TYPICAL AMENITIES/IMPROVEMENTS

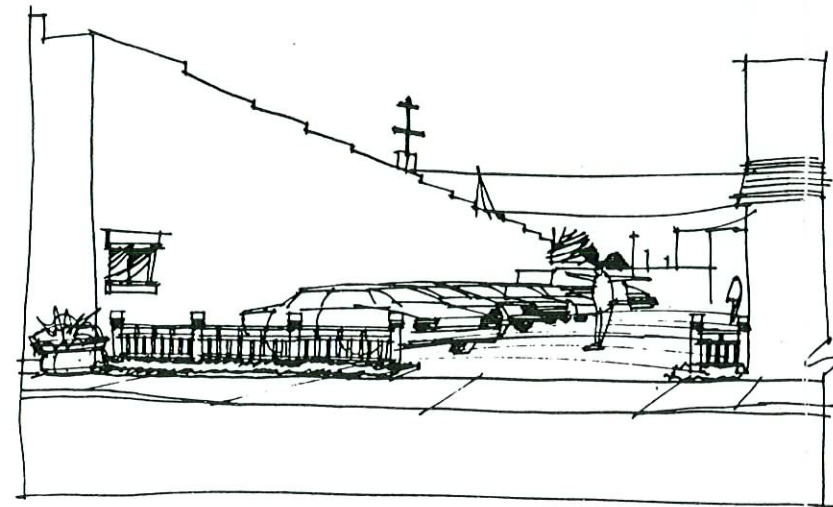

PARKING SCREEN: IRON FENCE w.t.s. MINIMUM SETBACK

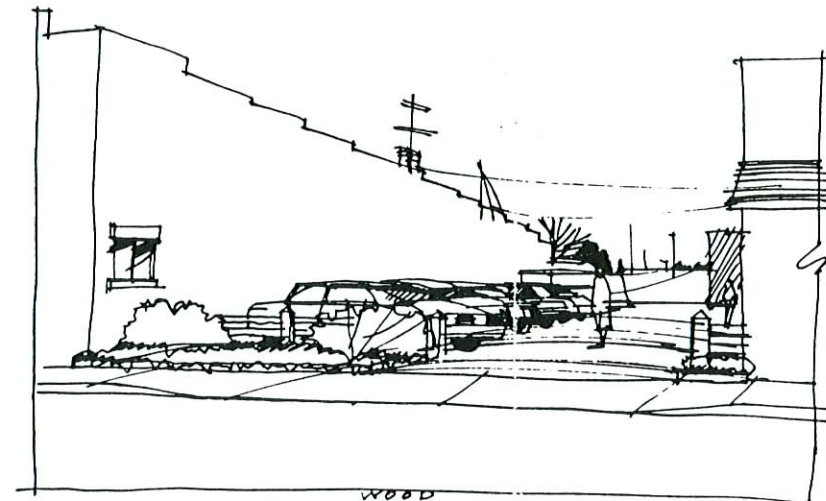

PARKING SCREEN: WOOD FENCE + VEGETATION w.t.s. 8'-0' SETBACK

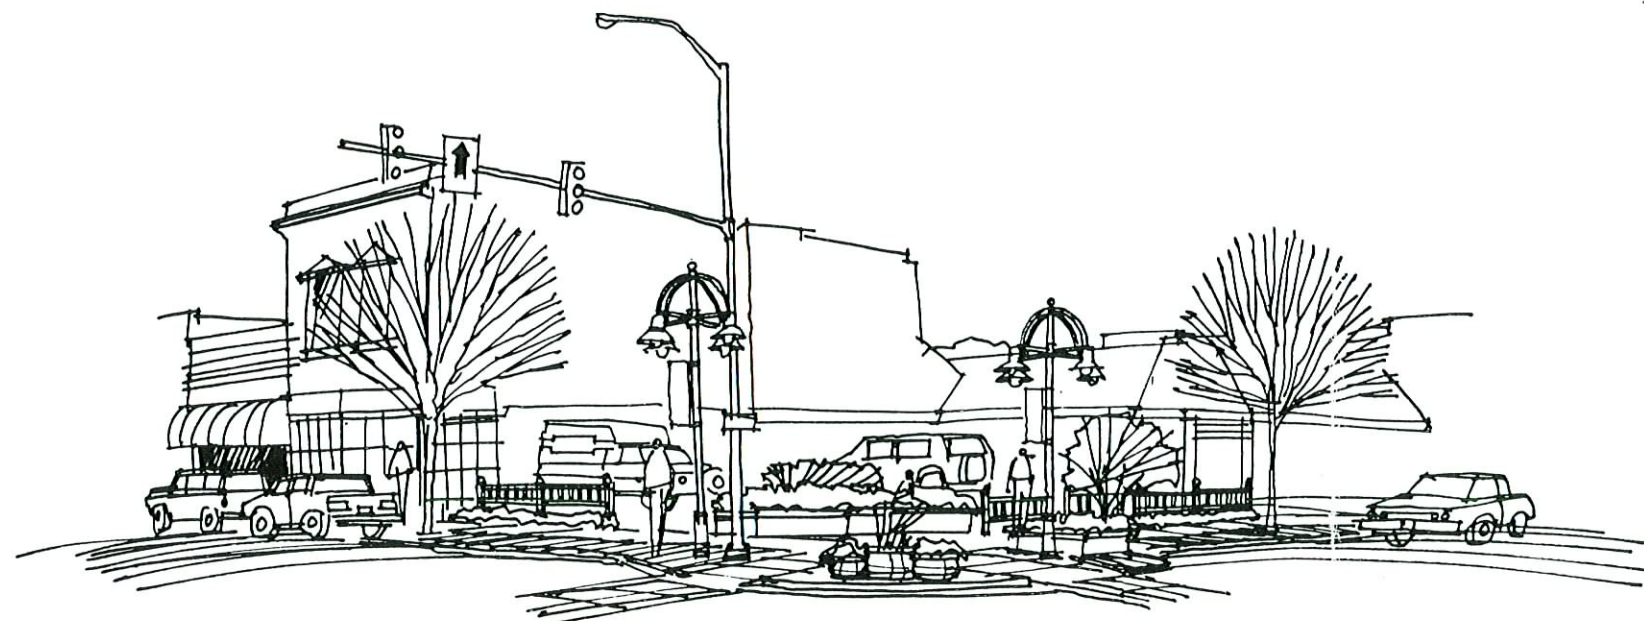

VICTORY/YAMPA CORNER N.E. Q.
VIEW NB LOOKING AT NE CORNER


CRAIG, COLORADO CIVIC IMPROVEMENT PLAN

Prepared for:
Craig Improvement Authority

Prepared by:
SHAPINS ASSOCIATES
EDAW
THE LINCOLN COMPANY



PARKING AREAS

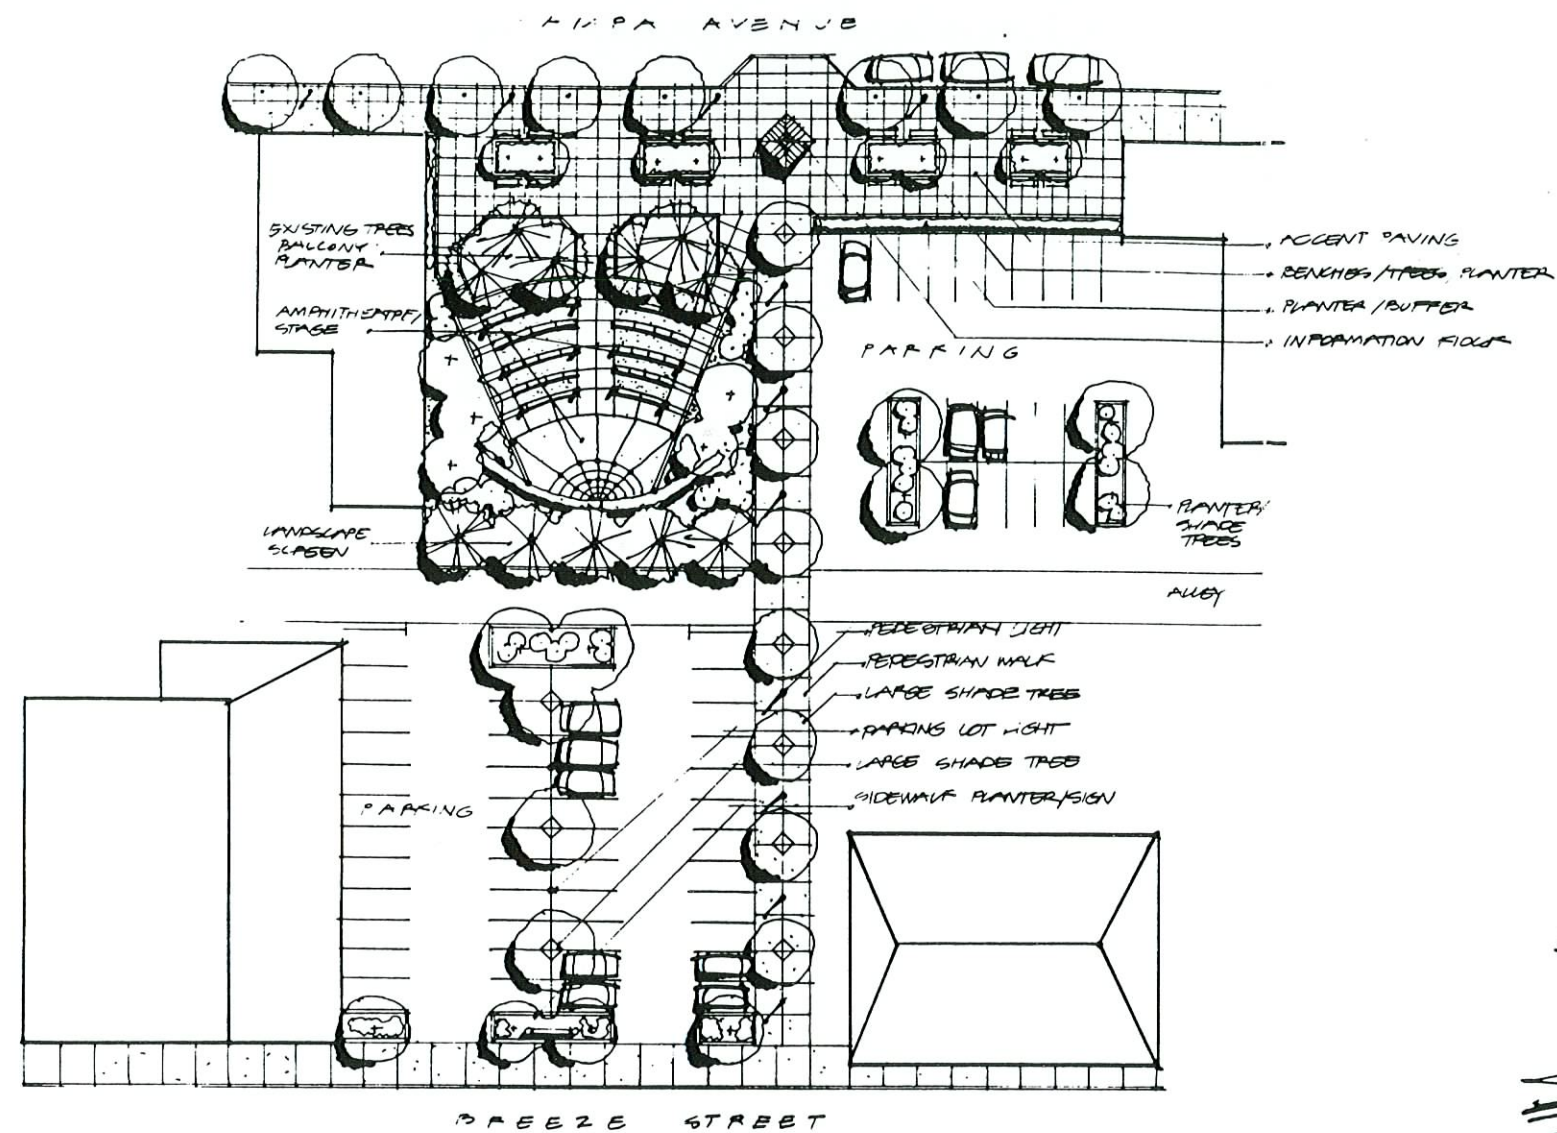

PLAZA at DOWNTOWN PARK
LOOKING NORTH AT AMPHITHEATRE ENTRY

CRAIG, COLORADO CIVIC IMPROVEMENT PLAN

Prepared for:
Craig Improvement Authority

Prepared by:
SHAPINS ASSOCIATES
EDAW
THE LINCOLN COMPANY



DOWNTOWN PARK