POLLINATOR PATHWAY

TRAILHEAD KIOSK

BEACH PICNIC AREA

CONCESSION /

ENHANCED PEDESTRIAN ENTRY AND GATE TO BEACH AREA

EXISTING AMENITIES

- . SWIMMING BEACH
- 2. CONCESSION / RESTROOM BUILDING
- 3. SPLASH PAD

(2022 REPLACEMENT)

- 4. PLAYGROUND
- 5. PAVILION
- 6. BEACH PICNIC AREA
- 7. OPEN SPACE TRAIL ACCESS
- 8. OFF-STREET PARKING AREA


PROPOSED AMENITIES

1. RE-STRIPE PARKING LOT 2. STORMWATER INFILTRATION ISLANDS WITH NEW LANDSCAPING 3. IMPROVED PEDESTRIAN ACCESS THROUGH PARKING LOT TO TRAILHEAD 4. ENHANCED PEDESTRIAN ENTRY AND GATE TO **BEACH AREA** 5. PEDESTRIAN PATHWAY IMPROVEMENTS 6. DOG PARK (1/2 ACRE) 7. IMPROVED TRAIL HEAD 8. ENHANCED PARK SIGNAGE AT ROAD






Horsley Witten Group

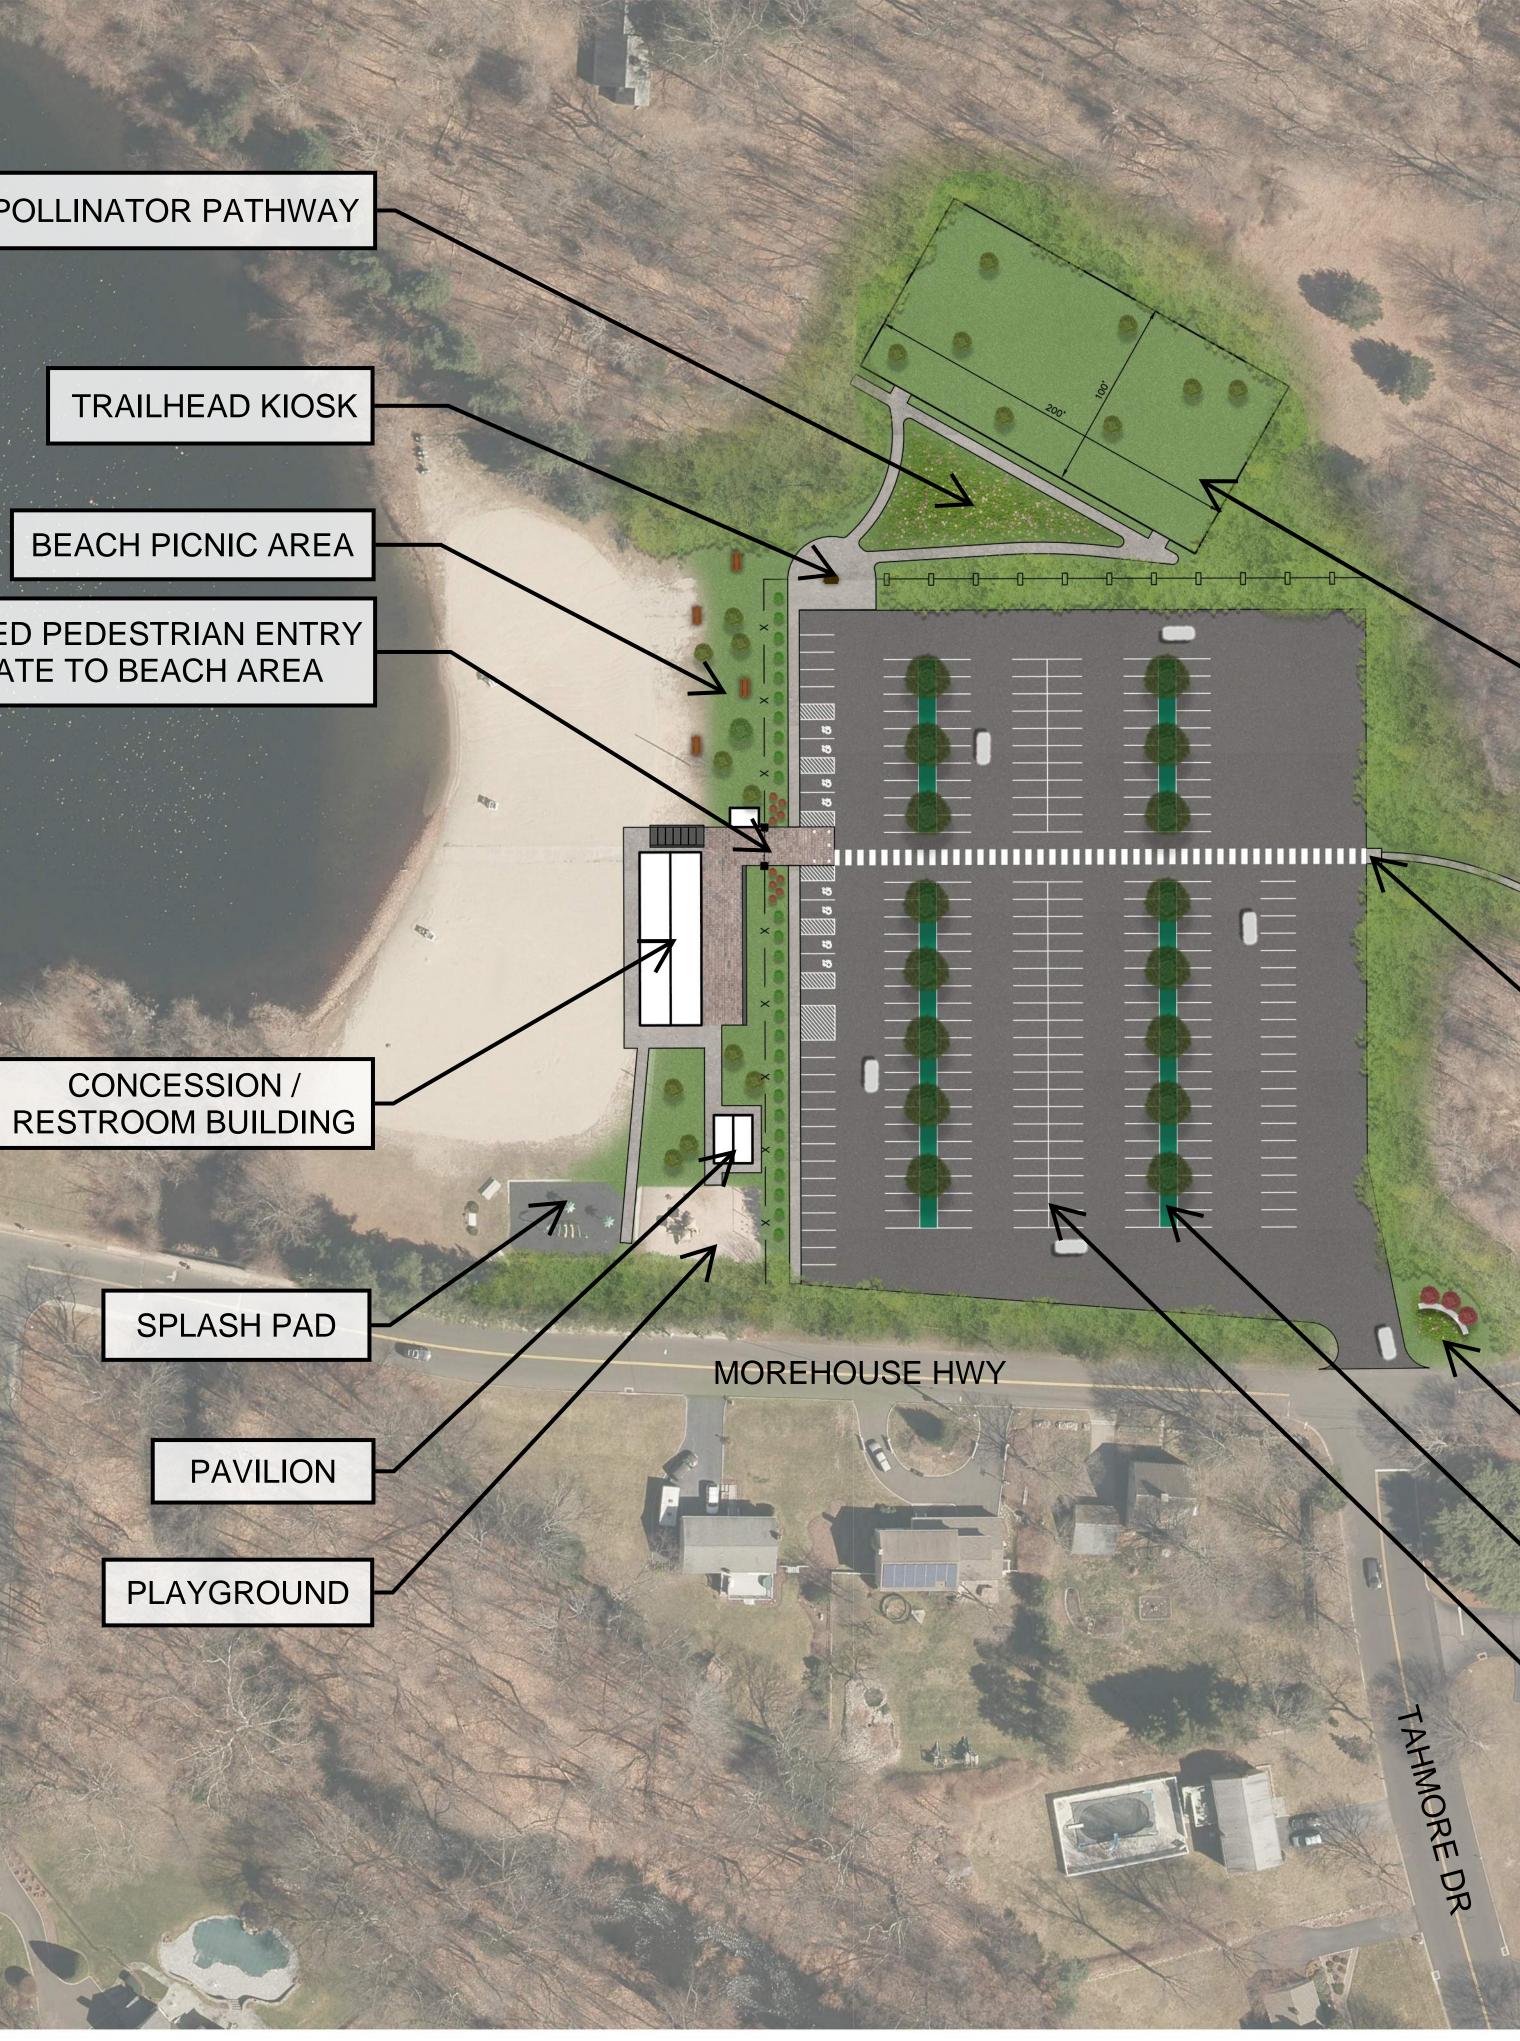


LAKE MOHEGAN, 960 MOREHOUSE HIGHWAY CONCEPT PLAN



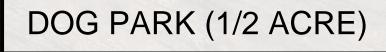



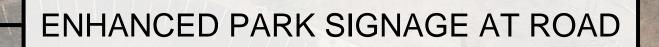

TAR

STORMWATER INFILTRATION ISLANDS WITH NEW LANDSCAPING

RE-STRIPE PARKING LOT

