


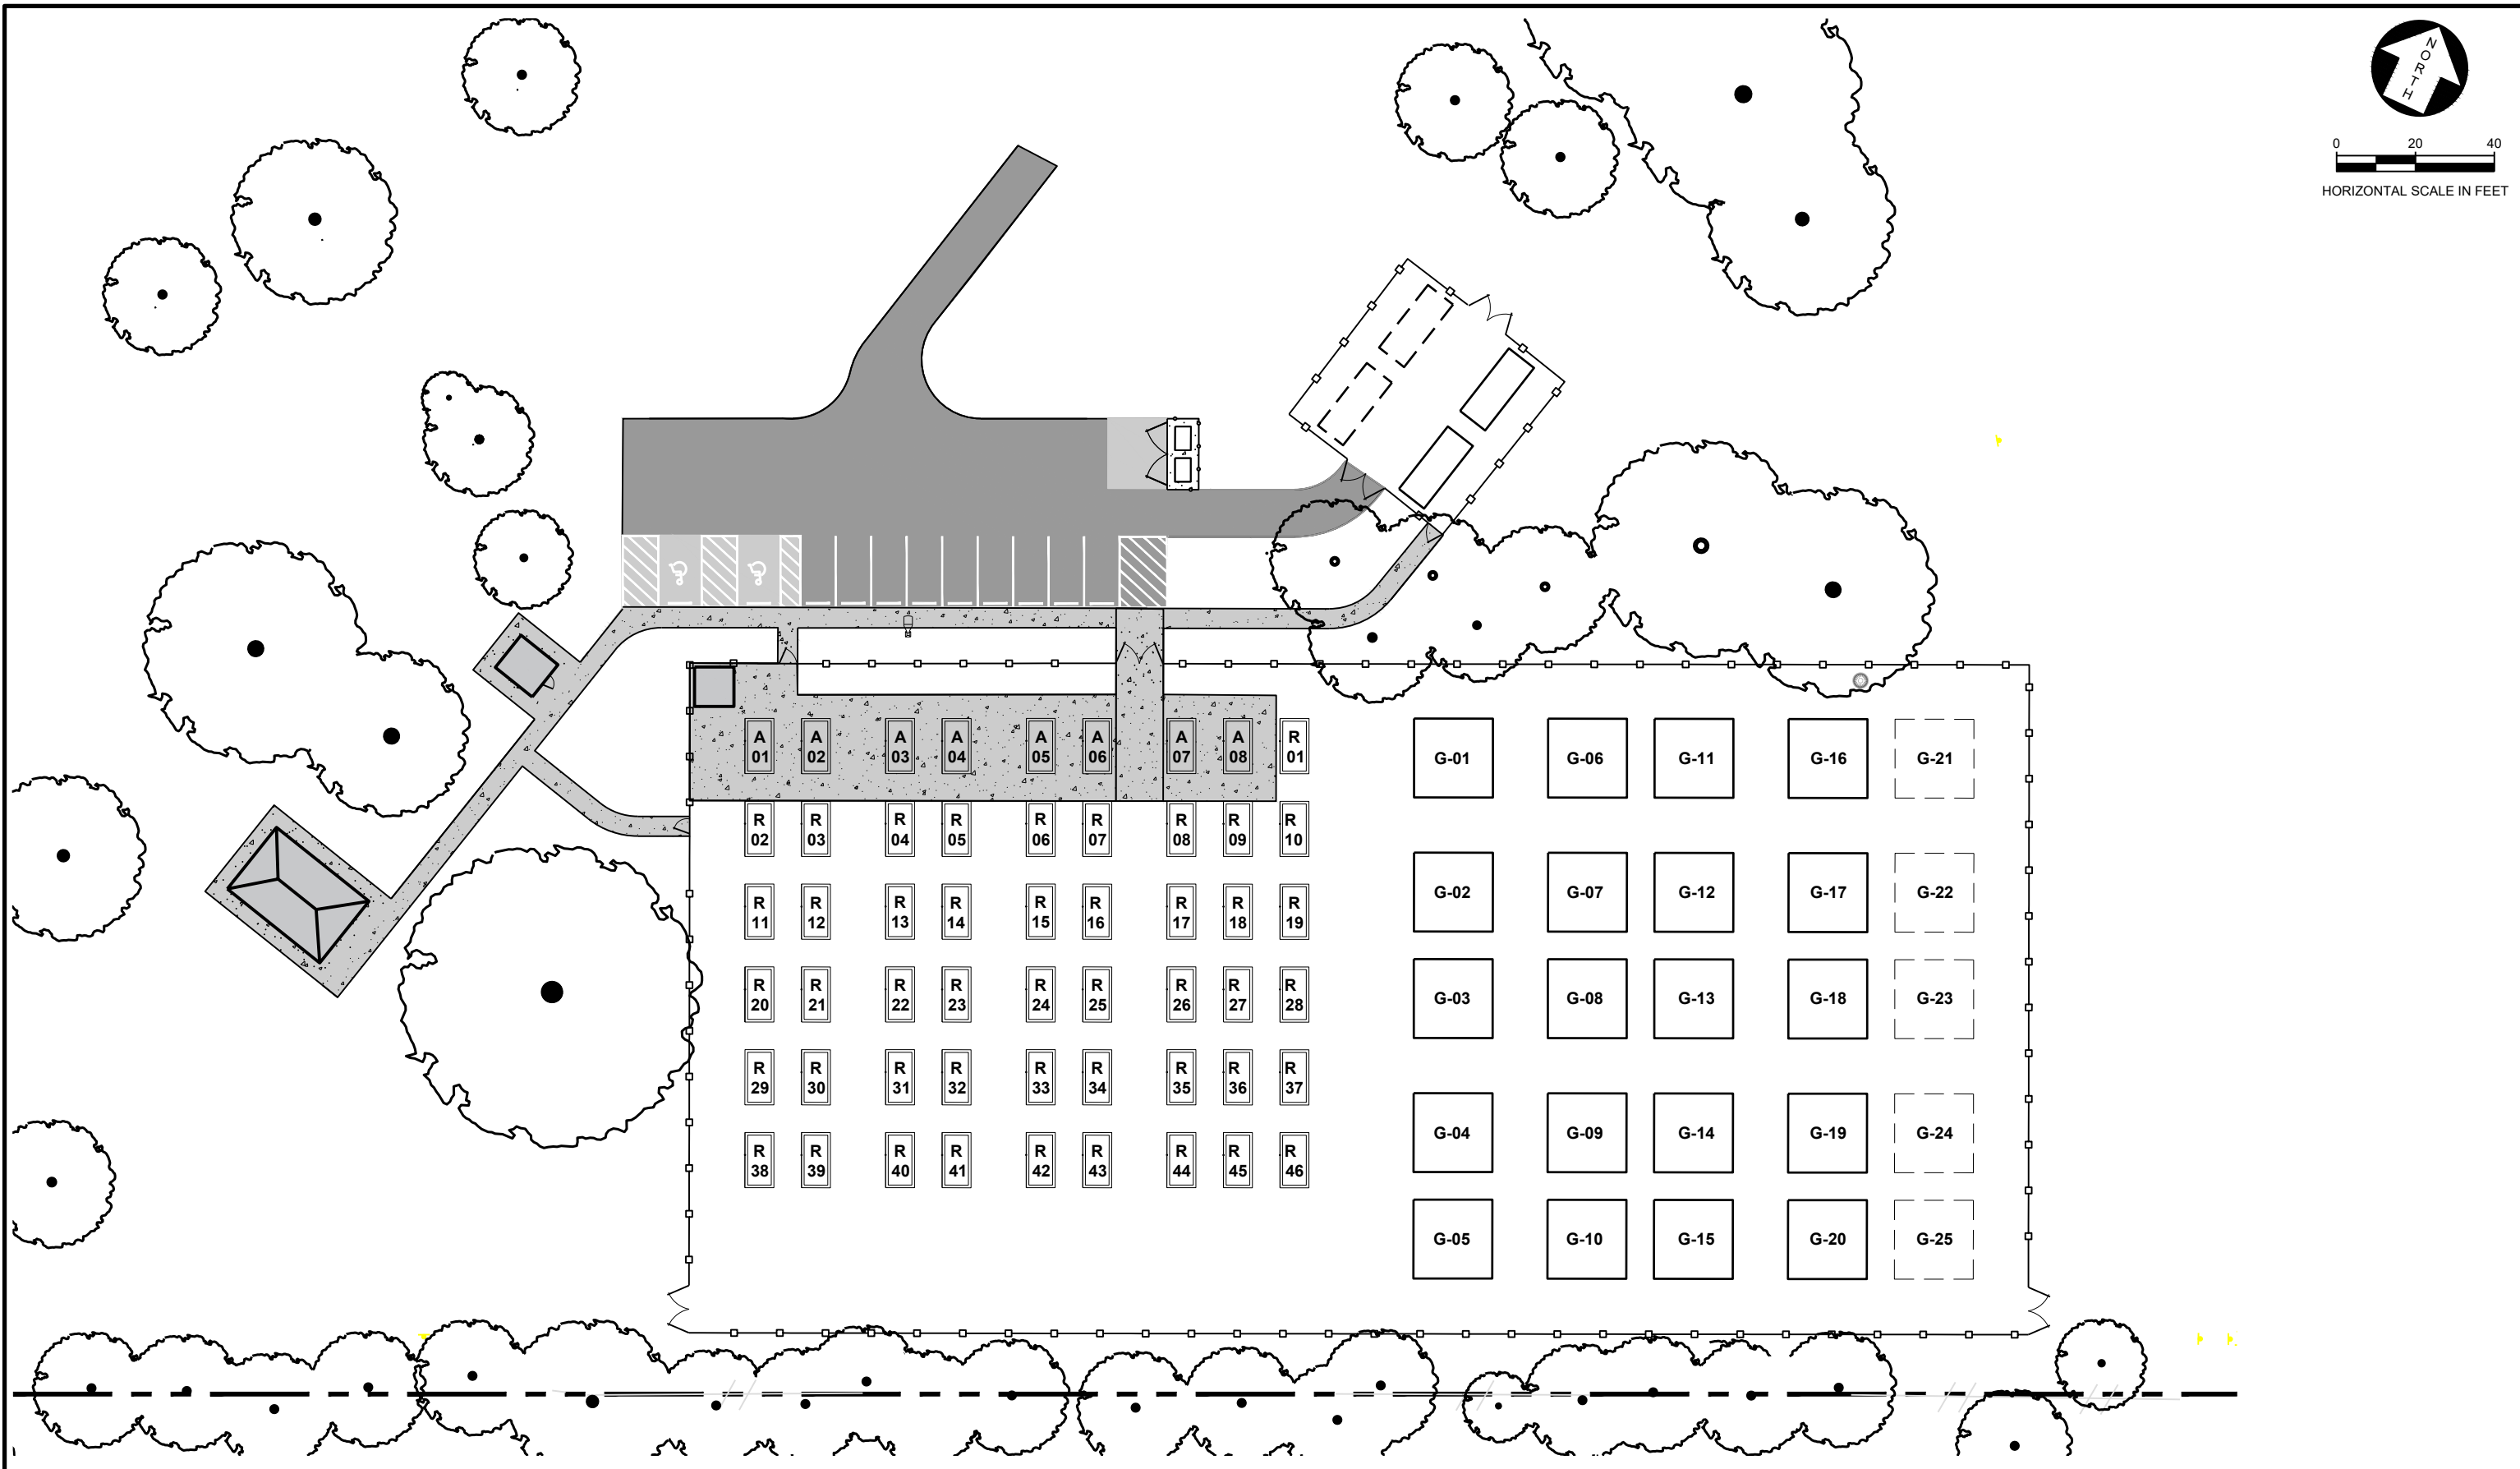

0 20 40
HORIZONTAL SCALE IN FEET



DESIGN SET

NO.	DATE	REVISION	BY

© 2022 Kasberg, Patrick & Associates, LP
KPA Firm Registration Number F-510

PROJECT NO. 2020-112
 DRAWN BY Tyler Richburg
 DESIGNED BY _____
 APPROVED BY _____
 DATE _____



800 SOUTH AUSTIN AVE.
 GEORGETOWN, TEXAS 78626

CITY OF GEORGETOWN, TEXAS

HERITAGE GARDENS
 FEBRUARY 22, 2022
 GARDEN PLOT NUMBERING EXHIBIT