


C:\Users\bsantillan\Documents\3 Rodrigo - Lily Requests\Scale House Parking Lot 08212020.dwg 8/21/2020 3:21:42 PM

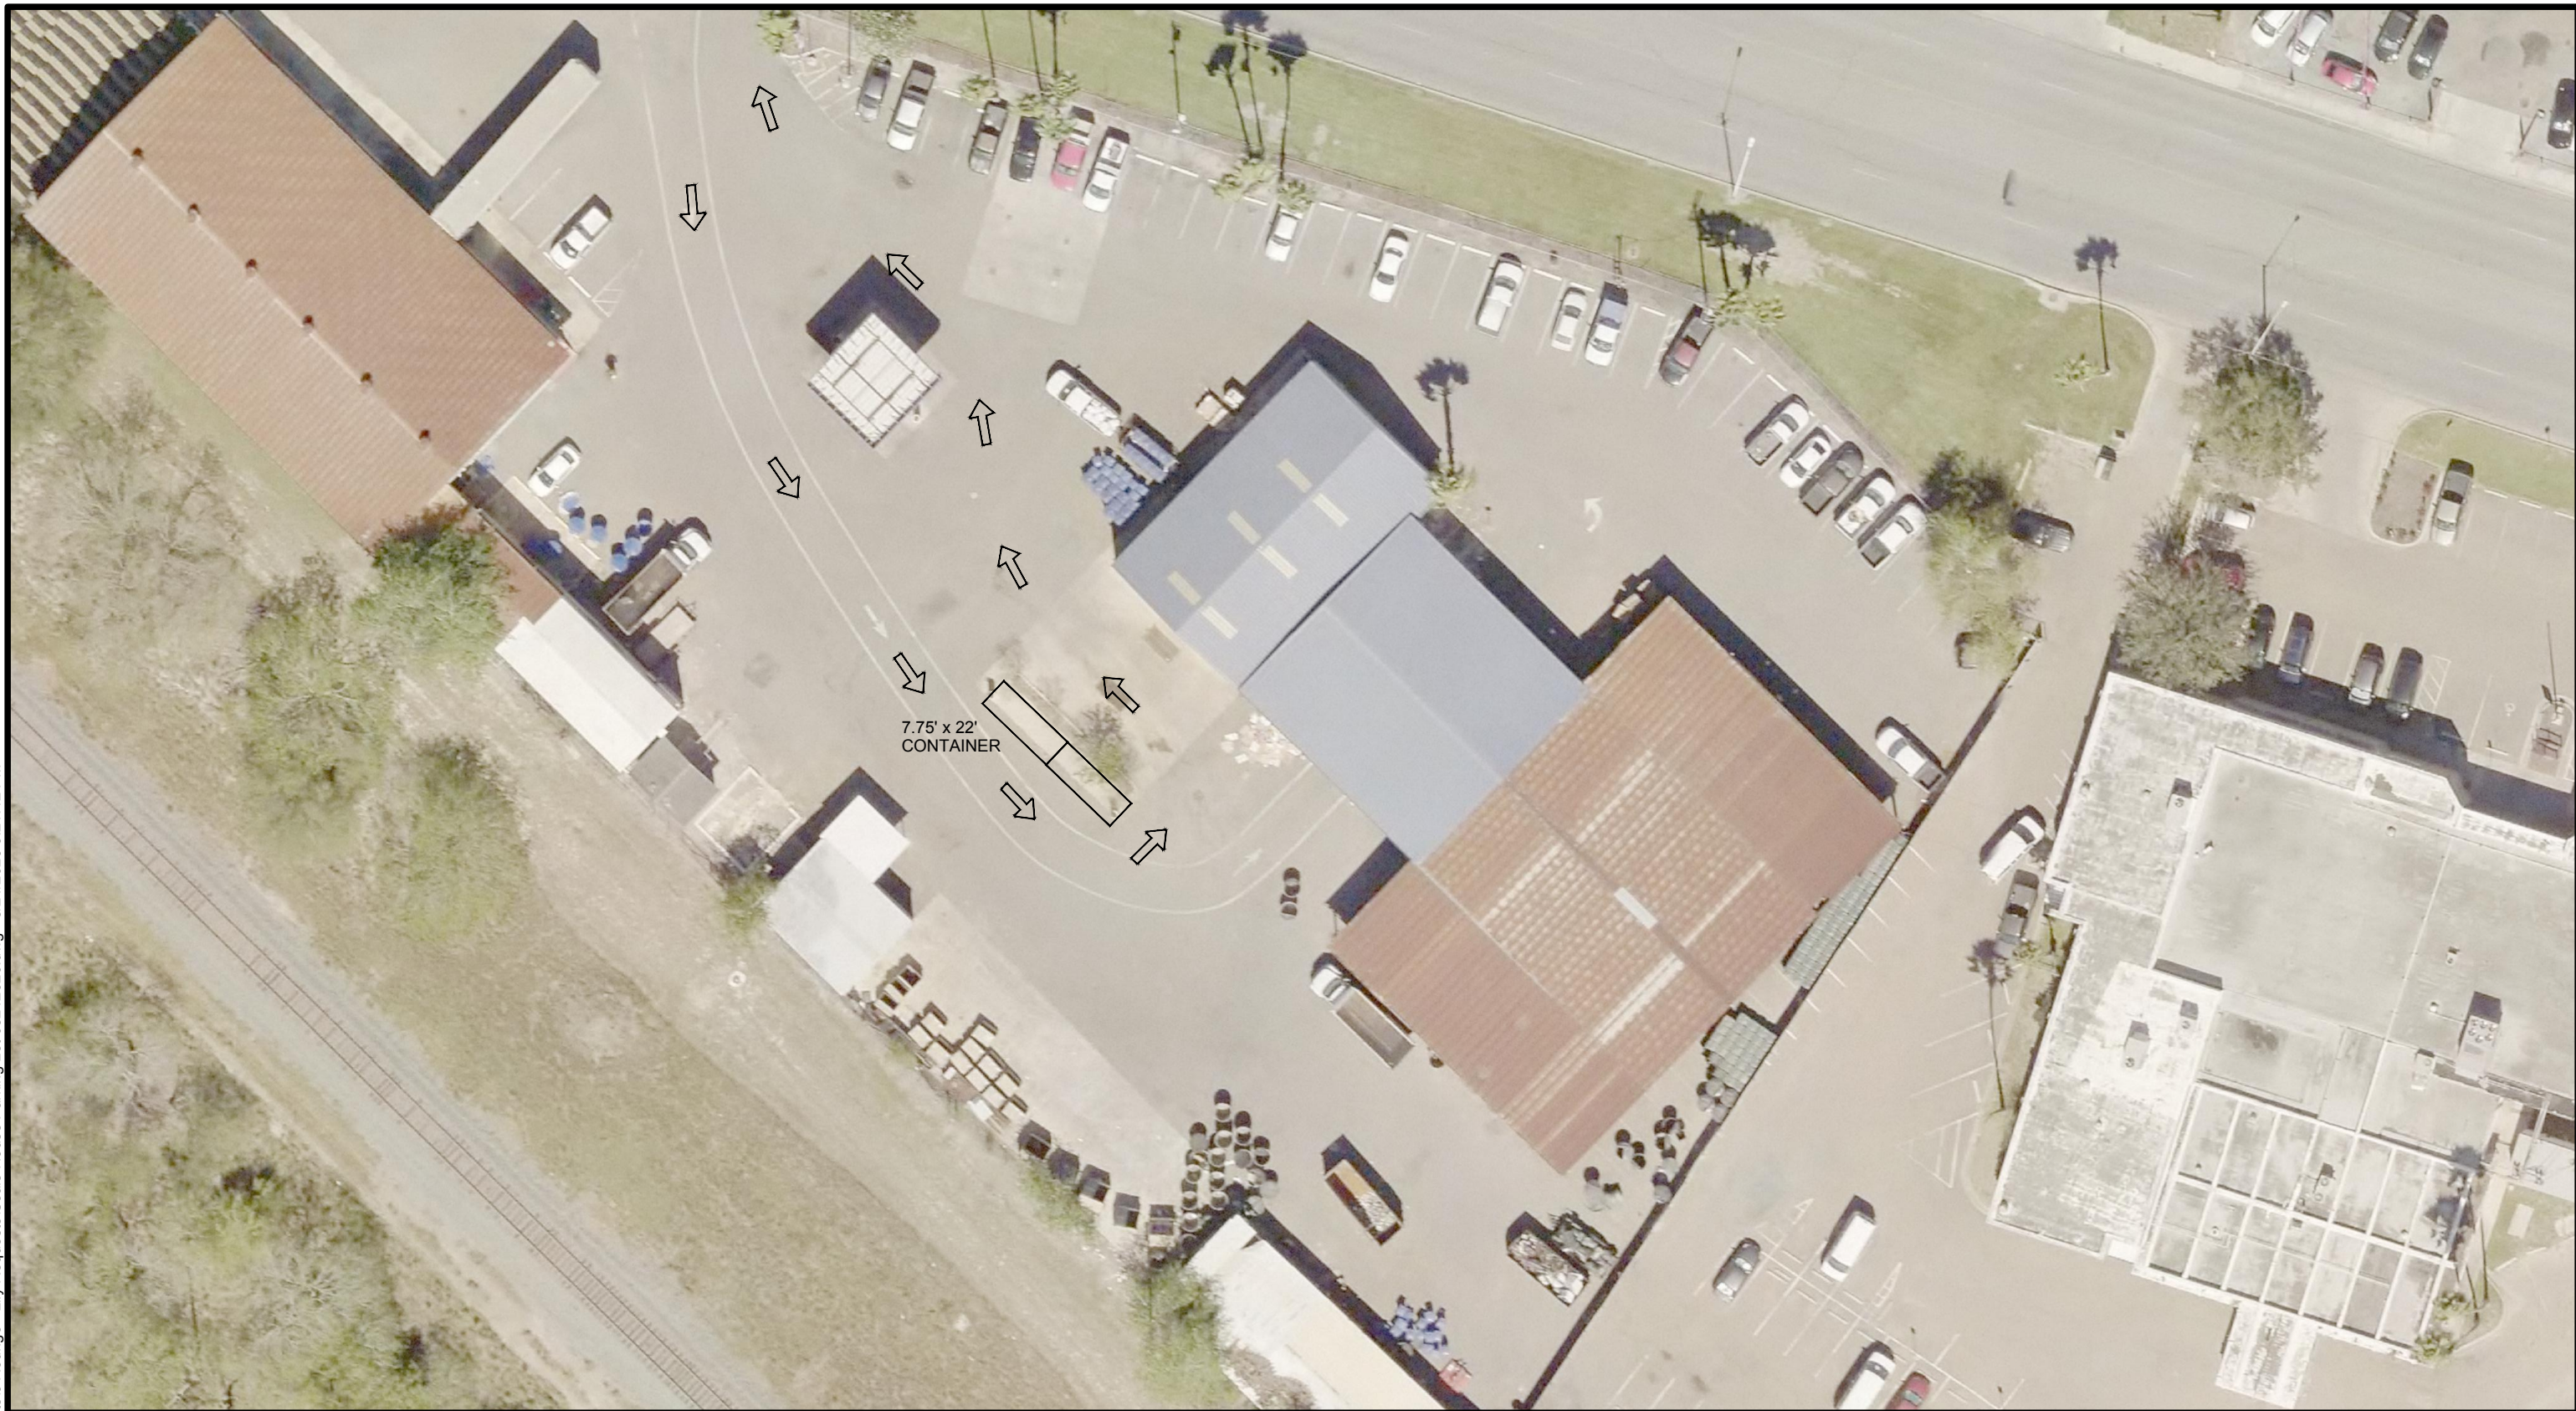

City of Harlingen
Engineering Department
502 E. TYLER AVE.
HARLINGEN, TEXAS 78550
(956) 216-5280

PROPOSED RECYCLING CONTAINER LOCATIONS AT RECYCLING CENTER

PROJ. NO:
DATE: 08/21/2020
DRAWN BY: BGS - OG
CHECKD BY:
ISSUED FOR: DD

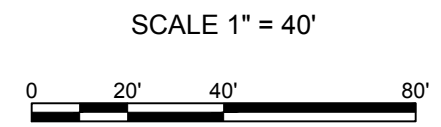


EXHIBIT NUMBER:
A-102
SHEET 2 OF 2