


ROUTE 3A TIF DISTRICT

Town of Hooksett

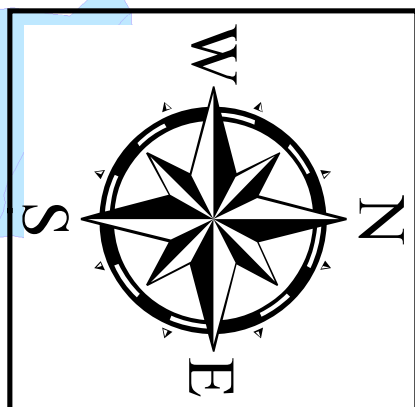

PROPOSED SEWER PHASE 1
DESIGN - 2020
CONSTRUCT - 2021

PROPOSED SEWER & WATER PHASE 3
DESIGN - 2021
CONSTRUCT - 2023

PROPOSED SEWER & WATER FUTURE PHASE
SEWER DESIGN - TO BE COMPLETED BY OTHERS
WATER DESIGN - COMPLETE
CONSTRUCT - 2024

ZONE 3

ZONE 1

ZONE 2


PROPOSED SEWER PHASE 5
DESIGN - 2021
CONSTRUCT - 2025

PROPOSED SEWER PHASE 4
DESIGN - 2021
CONSTRUCT - 2023

PROPOSED SEWER PHASE 2
DESIGN - 2020
CONSTRUCT - 2021



Town of Hooksett,
New Hampshire

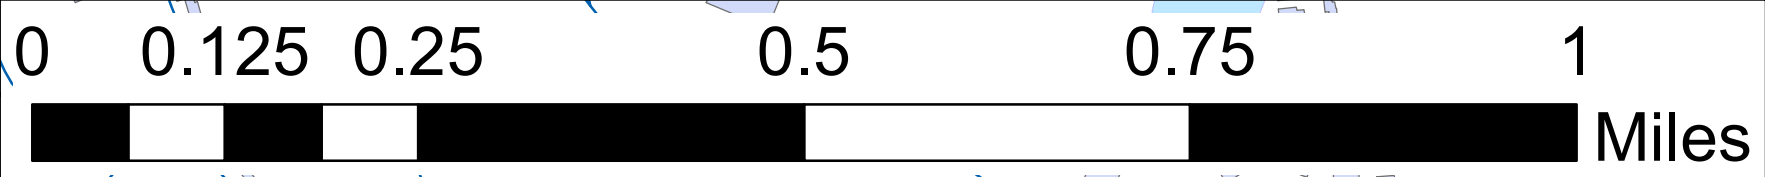

Legend

- PROPOSED WATER - PHASE 5
- PROPOSED WATER - PHASE 3
- PROPOSED WATER - PHASE 1
- PROPOSED SEWER - PHASE 5
- PROPOSED SEWER - PHASE 4
- PROPOSED SEWER - PHASE 3
- PROPOSED SEWER - PHASE 2
- PROPOSED SEWER - PHASE 1
- EXISTING FORCE MAIN
- PROPOSED PUMP STATION
- ZONES
- BUILDING FOOTPRINT
- TIF STUDY AREA BORDER
- EXISTING SEWER MAIN (DRY)
- TIF PROPERTIES