



1 EXTERIOR ELEVATION
1/8" = 1'-0"



2 EXTERIOR ELEVATION
1/8" = 1'-0"

EXTERIOR FINISHES



EC-1
PREFINISHED METAL COPING
COLOR: MIDNIGHT BRONZE



PT-113
EXTERIOR PAINT
COLOR: DARK BRONZE
FINISH: SEMI-GLOSS



BR-A
BRICK VENEER
COLOR: DARK BROWN
SIZE: MODULAR



BR-B
BRICK VENEER
COLOR: LIGHT BROWN
SIZE: MODULAR



ST-1
STOREFRONT
COLOR: DARK BRONZE

ATTACHED CANOPY SCHEDULE

Mark	Description	Count	Overall Width	Overall Depth	Tie Back Mounting (Offset From Top)	Integral Lighting
C1-C	Exterior Canopy	11	6'-4"	1'-0"	0"	No
C4-A	Exterior Canopy	1	5'-0"	4'-0"	2'-4"	Yes
C4-B	Exterior Canopy	1	5'-4"	4'-0"	2'-4"	Yes
C4-G	Exterior Canopy	1	27'-8"	4'-0"	2'-4"	Yes
C5-A	Exterior Canopy	1	13'-0"	5'-0"	2'-4"	Yes
Grand total		15				

EXTERIOR ELEVATIONS

05272, SHEPHERDSTOWN CROSSING FSR, 219 GETTYSBURG PIKE, MECHANICSBURG, PA 17055


6/27/22

THE CHICK-FIL-A DESIGN DEVELOPMENT PACKAGE REPRESENTS A BRAND COMPLIANT DESIGN SOLUTION. SITE ADAPT PROFESSIONALS ARE RESPONSIBLE FOR APPLICATION OF DESIGN AND COMPLIANCE WITH ORDINANCES AND CODES.





1 EXTERIOR ELEVATION
1/8" = 1'-0"

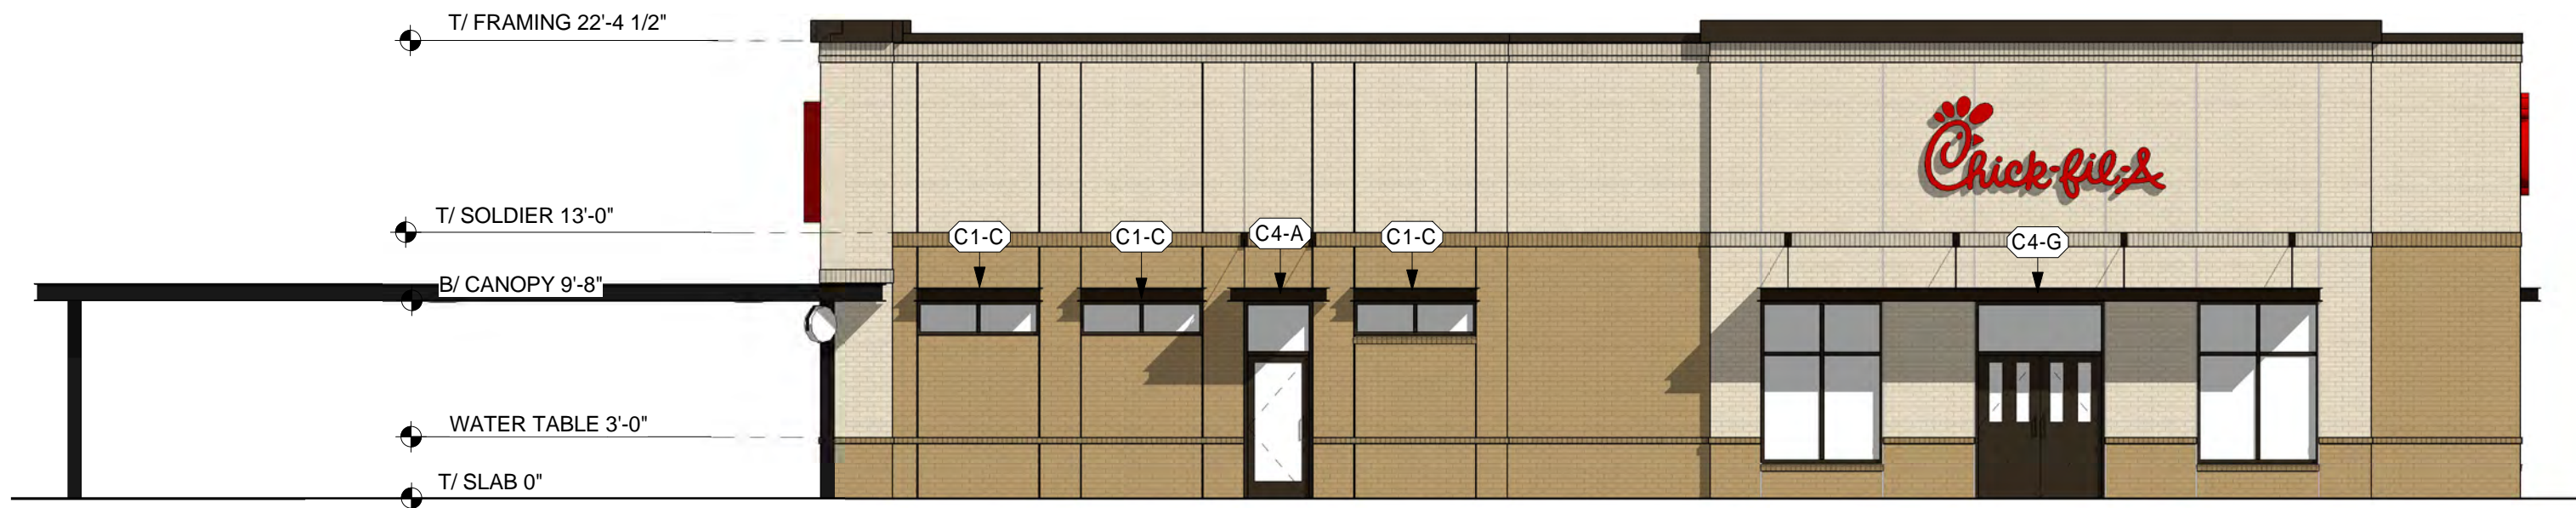

2 EXTERIOR ELEVATION
1/8" = 1'-0"

EXTERIOR ELEVATIONS

05272, SHEPHERDSTOWN CROSSING FSR, 219 GETTYSBURG PIKE, MECHANICSBURG, PA 17055

6/27/22

THE CHICK-FIL-A DESIGN DEVELOPMENT PACKAGE REPRESENTS A BRAND COMPLIANT DESIGN SOLUTION. SITE ADAPT PROFESSIONALS ARE RESPONSIBLE FOR APPLICATION OF DESIGN AND COMPLIANCE WITH ORDINANCES AND CODES.

