


AN ADDITIONAL 76 SPACES OF PARKING ARE AVAILABLE AT MCRAE PARK THAT ARE PROPOSED TO BE UTILIZED AS OVERFLOW PARKING DURING LARGE EVENTS IF NECESSARY.

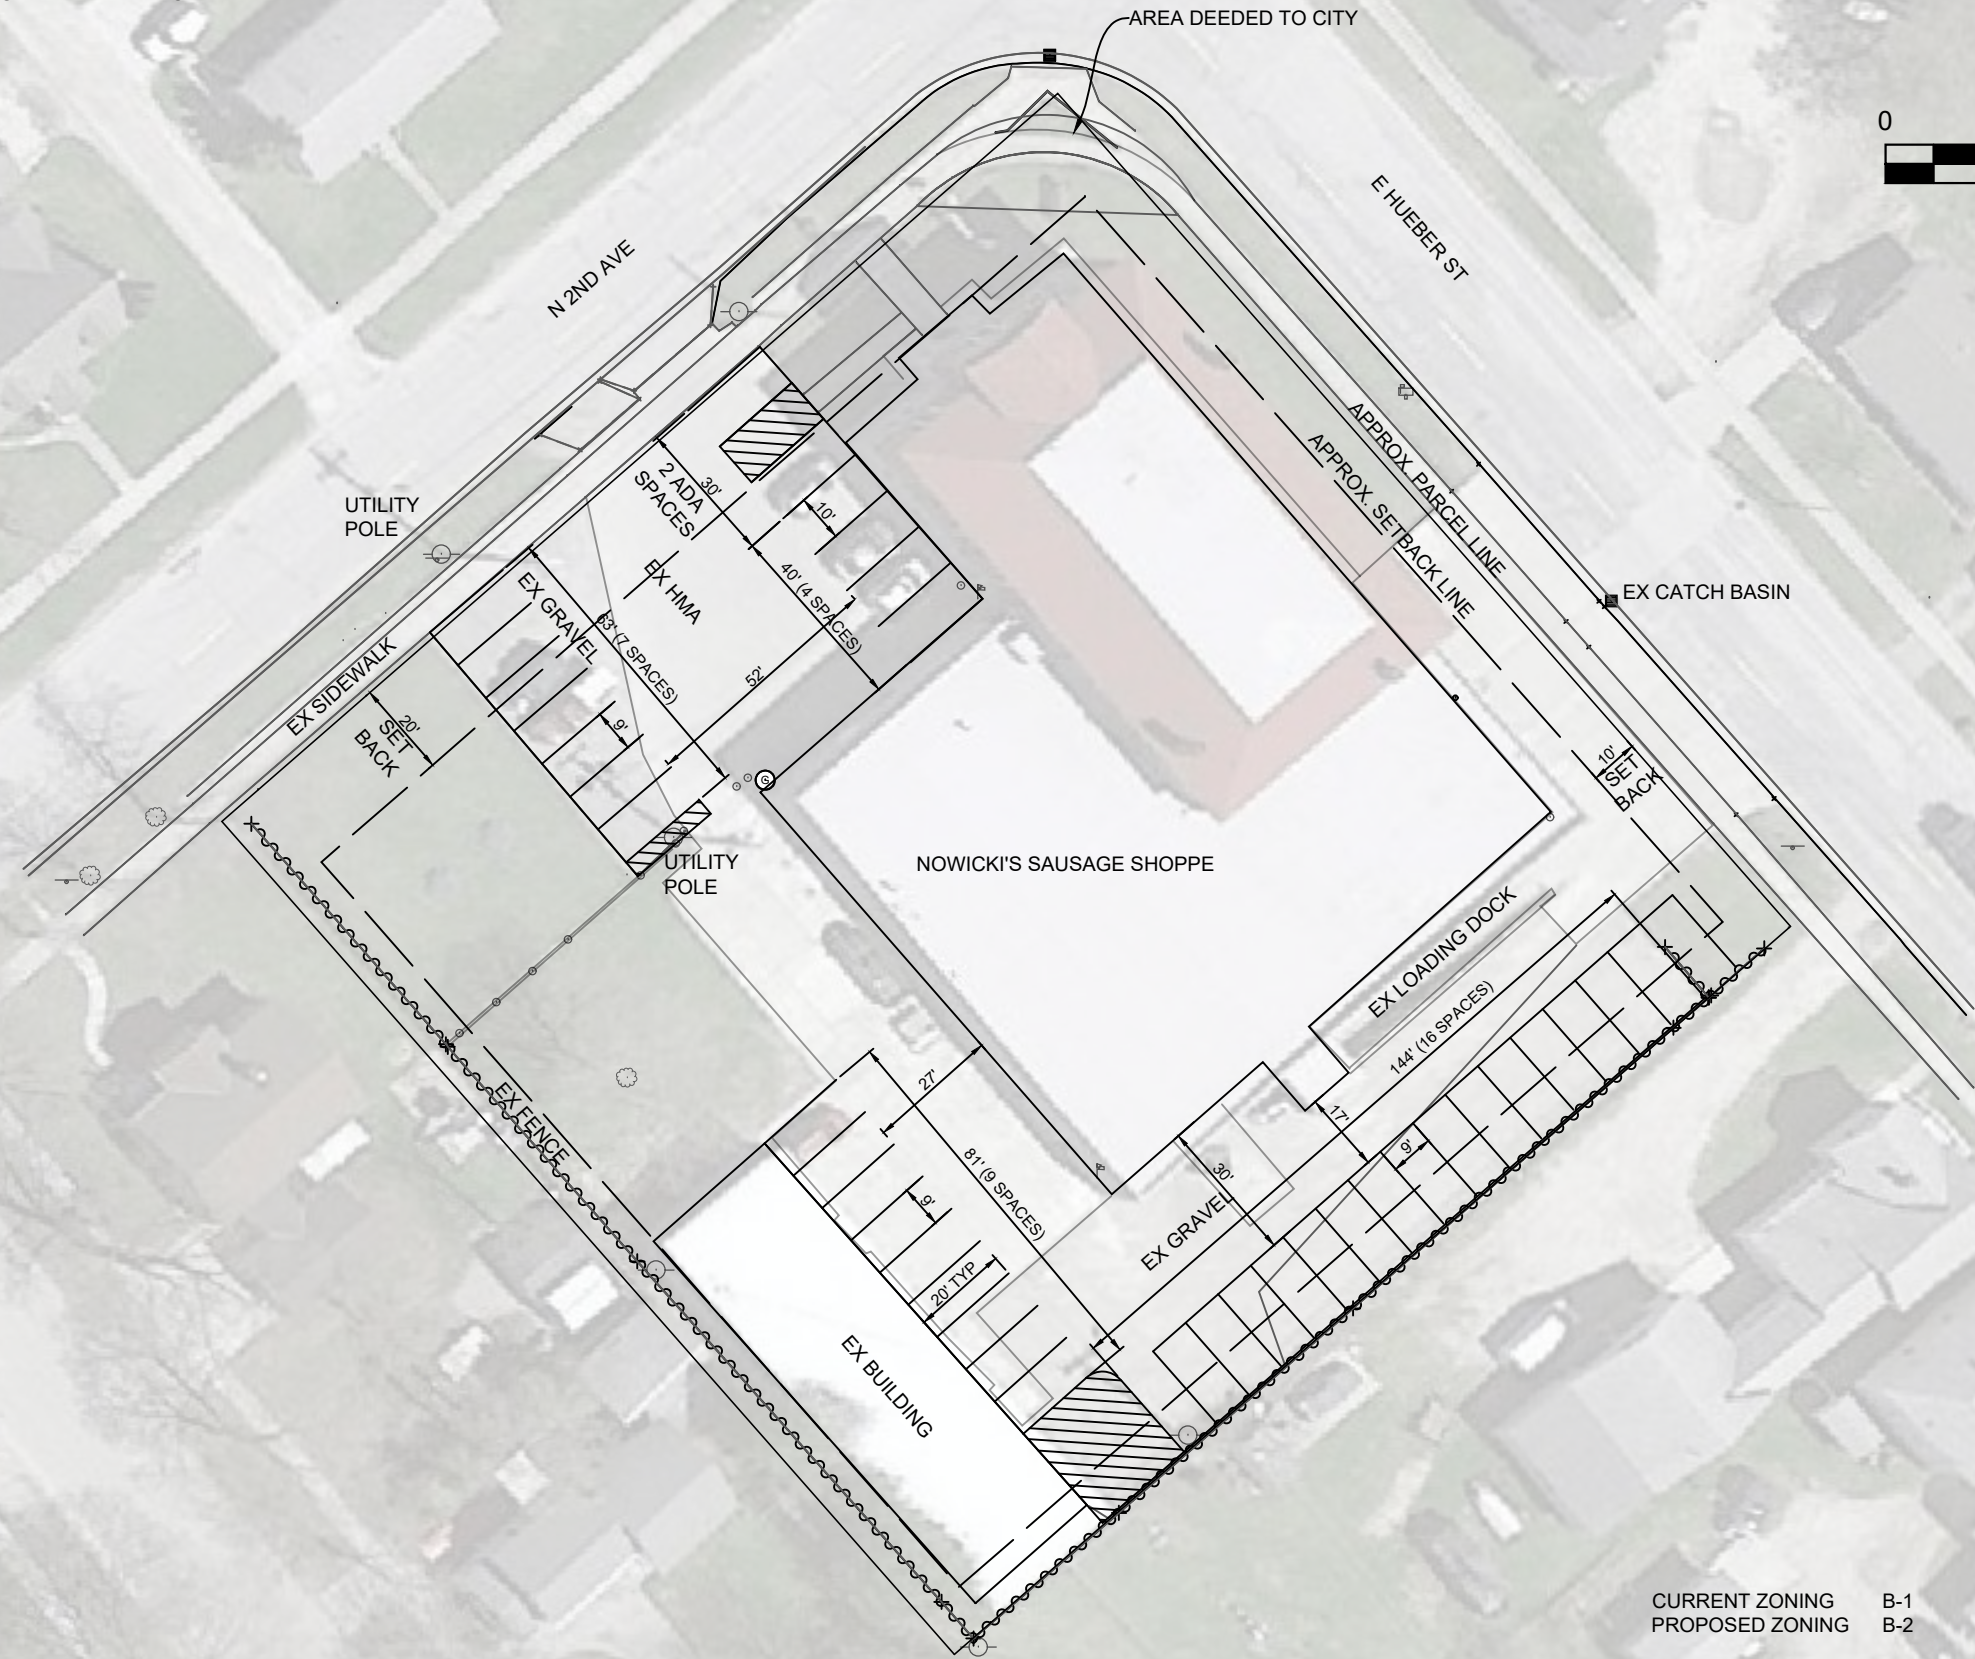

CURRENT ZONING B-1
 PROPOSED ZONING B-2

NO CHANGES TO THE EXISTING SURFACE MATERIAL, DRAINAGE, LANDSCAPING, SIGNAGE, OR CURB CUTS ARE PROPOSED.

EMPLOYEES VARY FROM 10-14 PEOPLE DEPENDING ON THE SEASON.

NOWICKI'S SAUSAGE SHOPPE SITE CONDITIONS

SCALE	N/A
ENGINEER	RIVARD
DATE	JANUARY 31, 2023
HURON JOB NUMBER	23.006

