




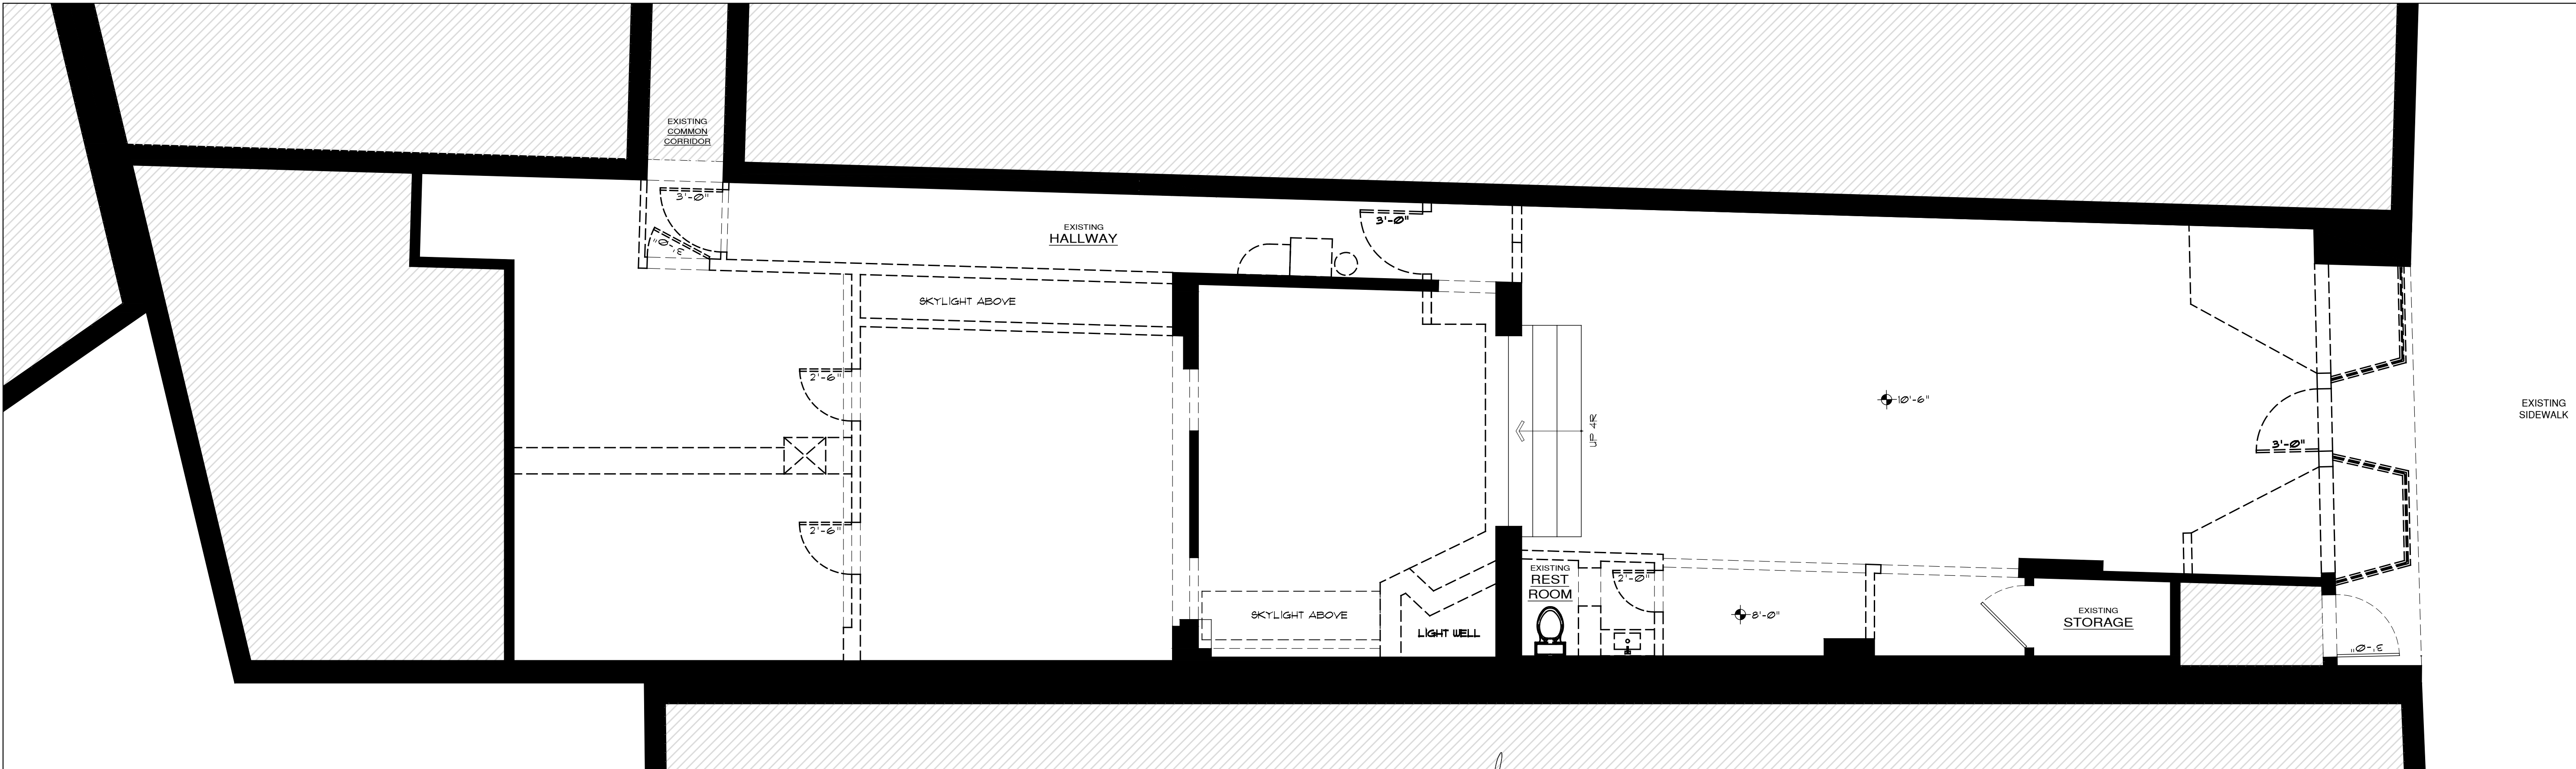

1 Existing First Floor Demolition Plan
A1.01 Scale: 1/4" = 1'-0"

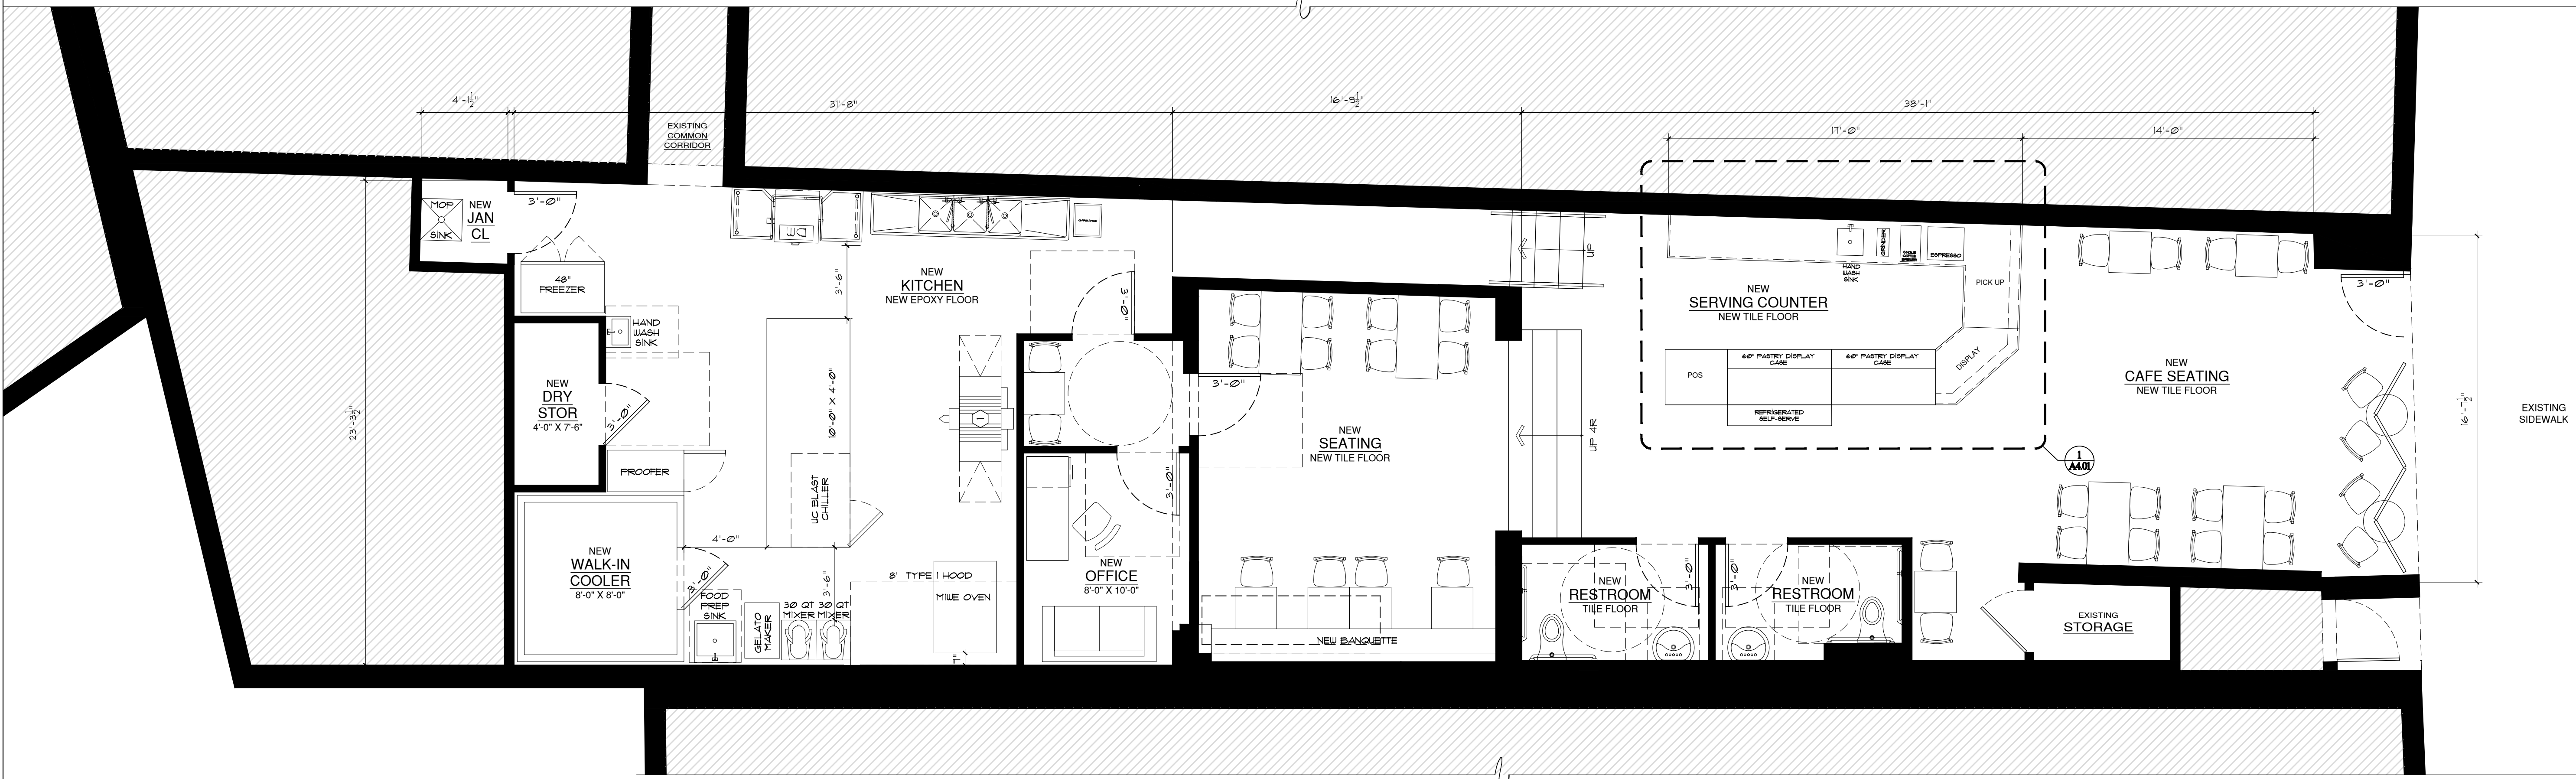

2 New First Floor Architectural Plan (2,085 SF+/- GLA)
A1.01 Scale: 1/4" = 1'-0"

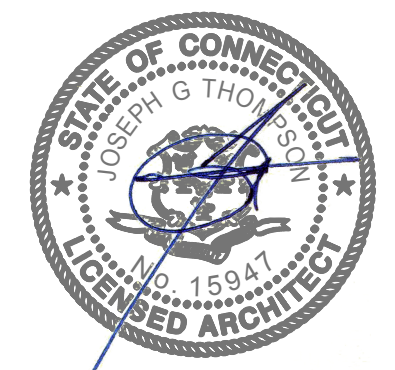

Saisons Sucrees- 84 Main Street

Trio on Main LLC (Owner)
90 Main Street
New Canaan, Connecticut 06840
M-B-L; T 67 76
Town of New Canaan - Fairfield County

FOR PLANNING & ZONING COMMISSION REVIEW AND APPROVAL

Date: March 7, 2024

Revisions:
Δ
Δ
Δ
Δ
Δ