



REQUEST FOR APPEARANCE ON CITY COUNCIL AGENDA

City Clerk
300 West 4th Street, Craig, CO 81625
970-826-2008/970-826-2036 (fax)

The City Council of the City of Craig, Colorado, meets on the 2nd and 4th Tuesdays of each month at 6:30 p.m. A formal agenda is prepared for these meetings.

Anyone wishing to appear and be heard at a Council meeting must fill out the following information and return to City Hall **no later than 4:00 p.m.** on the **WEDNESDAY PRIOR TO** the meeting. After reviewing this Request for Appearance, the person requesting appearance will be notified of the time of their appearance before Council and the time allotted for their presentation.

DATE OF APPEARANCE:

NAME: _____

COMPANY NAME: _____


EMAIL ADDRESS: _____

TELEPHONE NUMBER:

CELL PHONE NUMBER:

REASON FOR APPEARANCE (BE SPECIFIC):

Section 9.5.3.2.2 and Section 9.5.3.2.3 of the 2018 AASHTO Green Book was used to perform an analysis of the Intersection Sight Distance (ISD) with stop control on the minor road (Case B2 & B3). A bulb-out configuration was laid out using two 11' lanes and an 8' shoulder to get as much sight distance as possible. The analysis determined that there will not be enough sight distance to convert this intersection to stop control on the minor road. This is due to some sight triangles crossing private property, where there is no way of ensuring they aren't obstructed. The geometry of the intersection would also require southbound trucks to look behind them, which is not possible due to the limitations of truck cabs. The ISD was calculated using the following equation, speed, and time gaps.

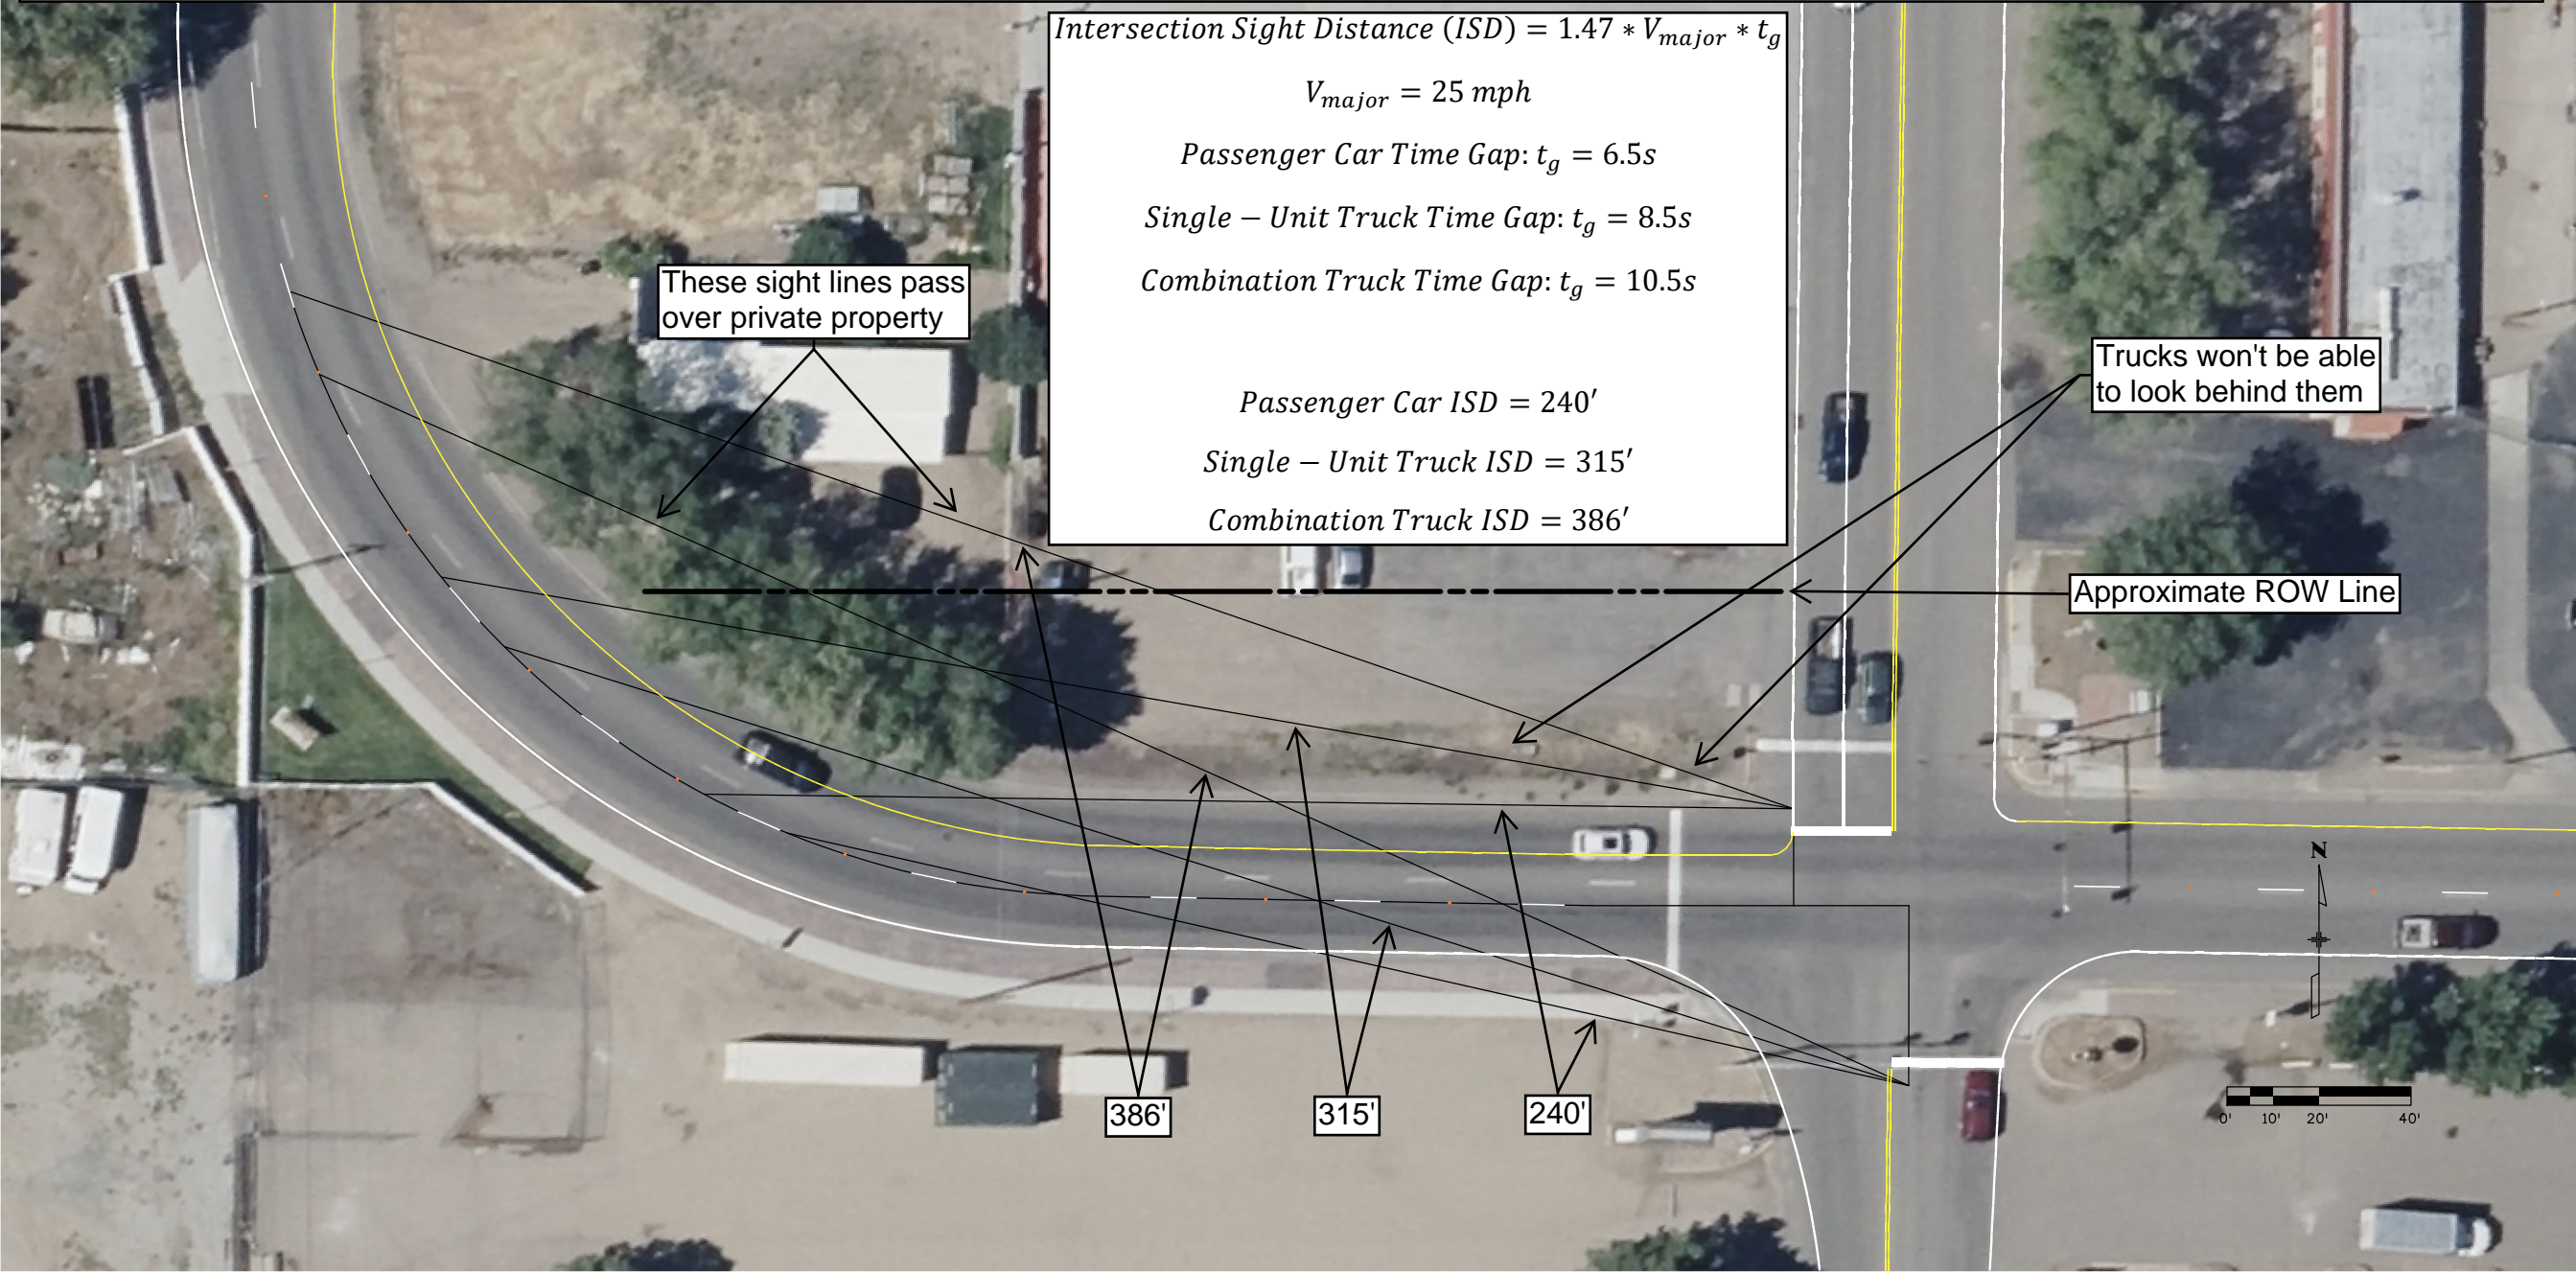

All seals for this set of drawings are applied to the cover page(s)	Print Date: \$DATE\$	Sheet Revisions			As Constructed	PLAN				Project No./Code
	File Name: \$FILES\$									
	Horiz. Scale: Vert. Scale: As Noted	Date:	Comments	Init.		No Revisions:				
	Unit Information					Revised:	Designer:	Structure Numbers		
						Void:	Detailer:			
							Sheet Subset:	Subset Sheets:		Sheet Number