


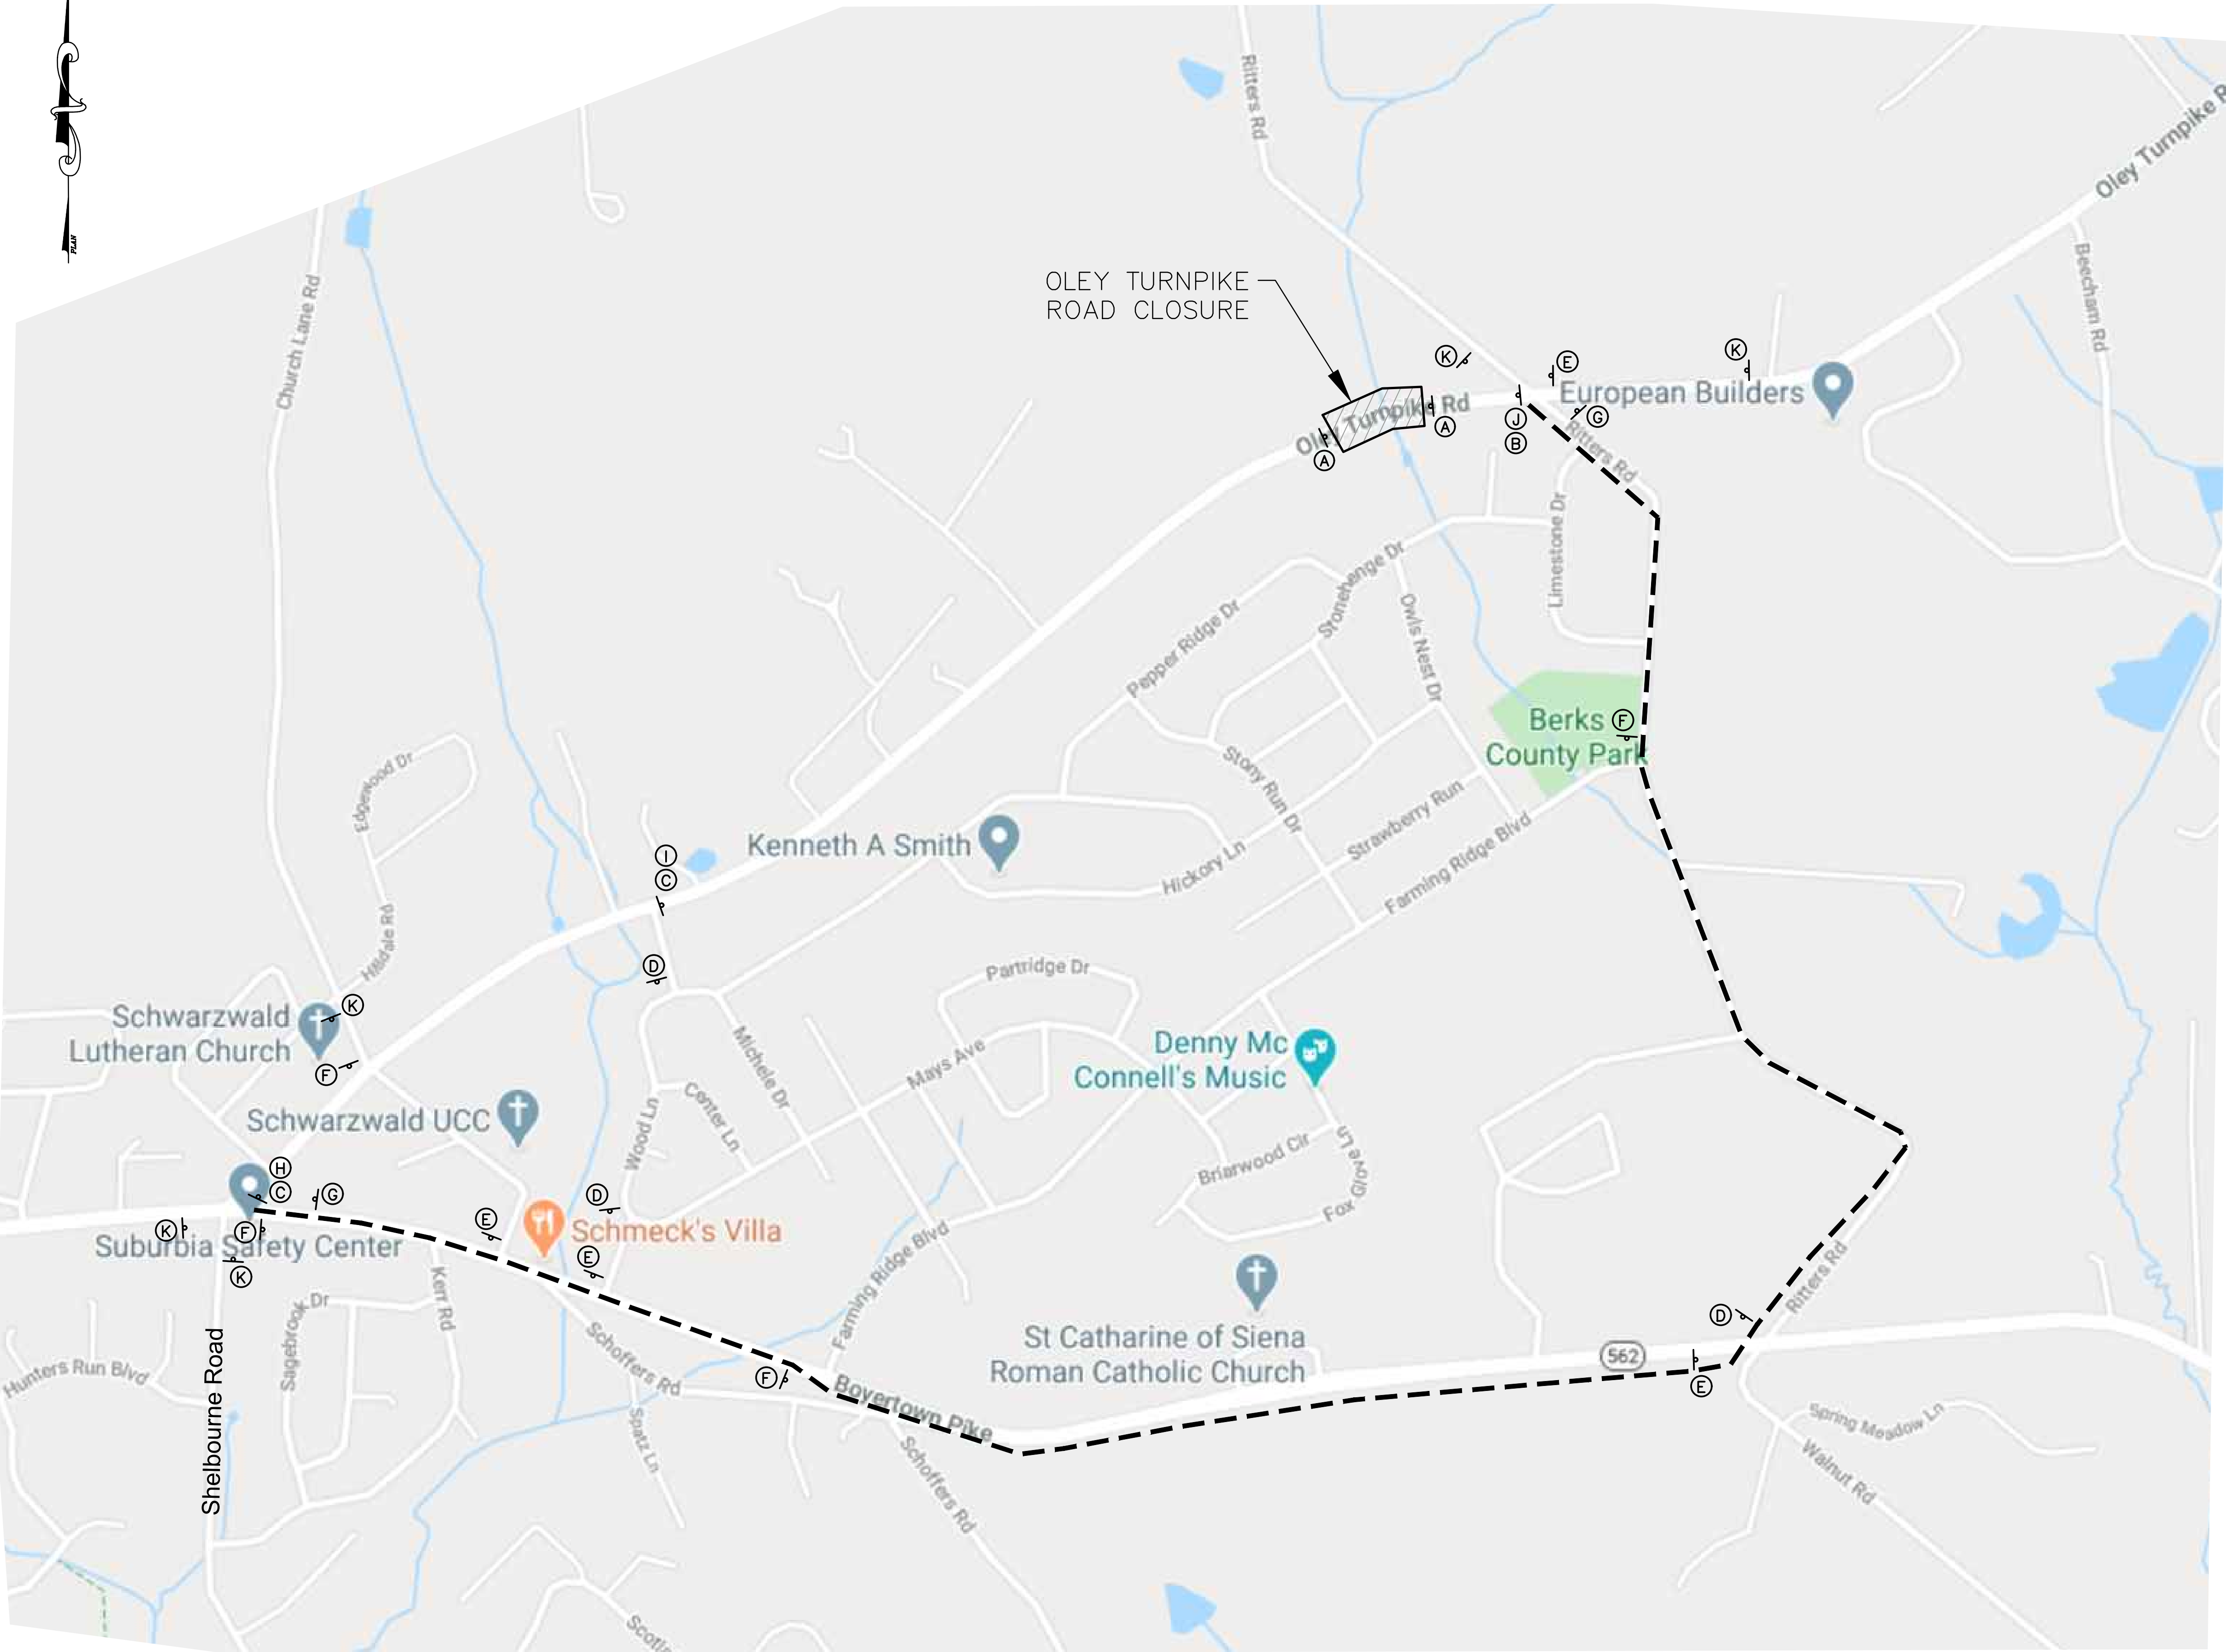

OLEY TURNPIKE ROAD CULVERT
DETOUR PLAN
SCALE: 1"=400'

LEGEND

ROAD CLOSURE

DETOUR


ROAD CLOSURE 1 1/4 MILES AHEAD

ROAD CLOSURE 3/4 MILE AHEAD

ROAD CLOSURE 600 FEET AHEAD

OLEY TURNPIKE ROAD CLOSURE AHEAD

NOTE:
ADVANCED NOTIFICATION OF THE ROAD CLOSURE SHALL BE POSTED TWO (2) WEEKS PRIOR TO THE START OF DETOURS/CONSTRUCTION.

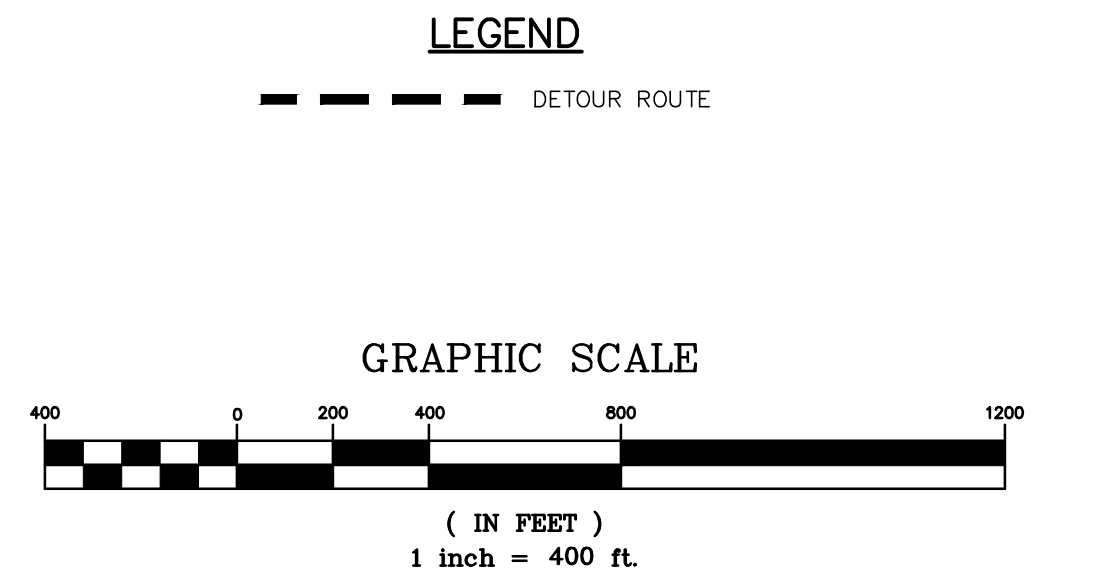

			EXETER TOWNSHIP	
			4975 DEMOSS ROAD, READING, PA 19606	
			OLEY TURNPIKE ROAD CULVERT REPLACEMENT	
			DETOUR PLAN	
			EXETER TOWNSHIP, BERKS COUNTY, PENNSYLVANIA	
			75 COMMERCE DRIVE WYOMISSING, PA 19610-1038 PHONE: 610-375-8822 FAX: 610-375-8977 www.greatvalleyconsultants.com	
			GREAT VALLEY CONSULTANTS	
			ENGINEERS ♦ ARCHITECTS ♦ PLANNERS ♦ SURVEYORS ♦ CONSULTANTS	
			DRAFTED BY: SKH/JRM	1 = 400' 9/8/20
			CHECKED BY:	SCALE DATE
			APPROVALS:	3013-402-D-008
				DRAWING NUMBER

© 2021 ALL RIGHTS RESERVED