


SEE MAP 14

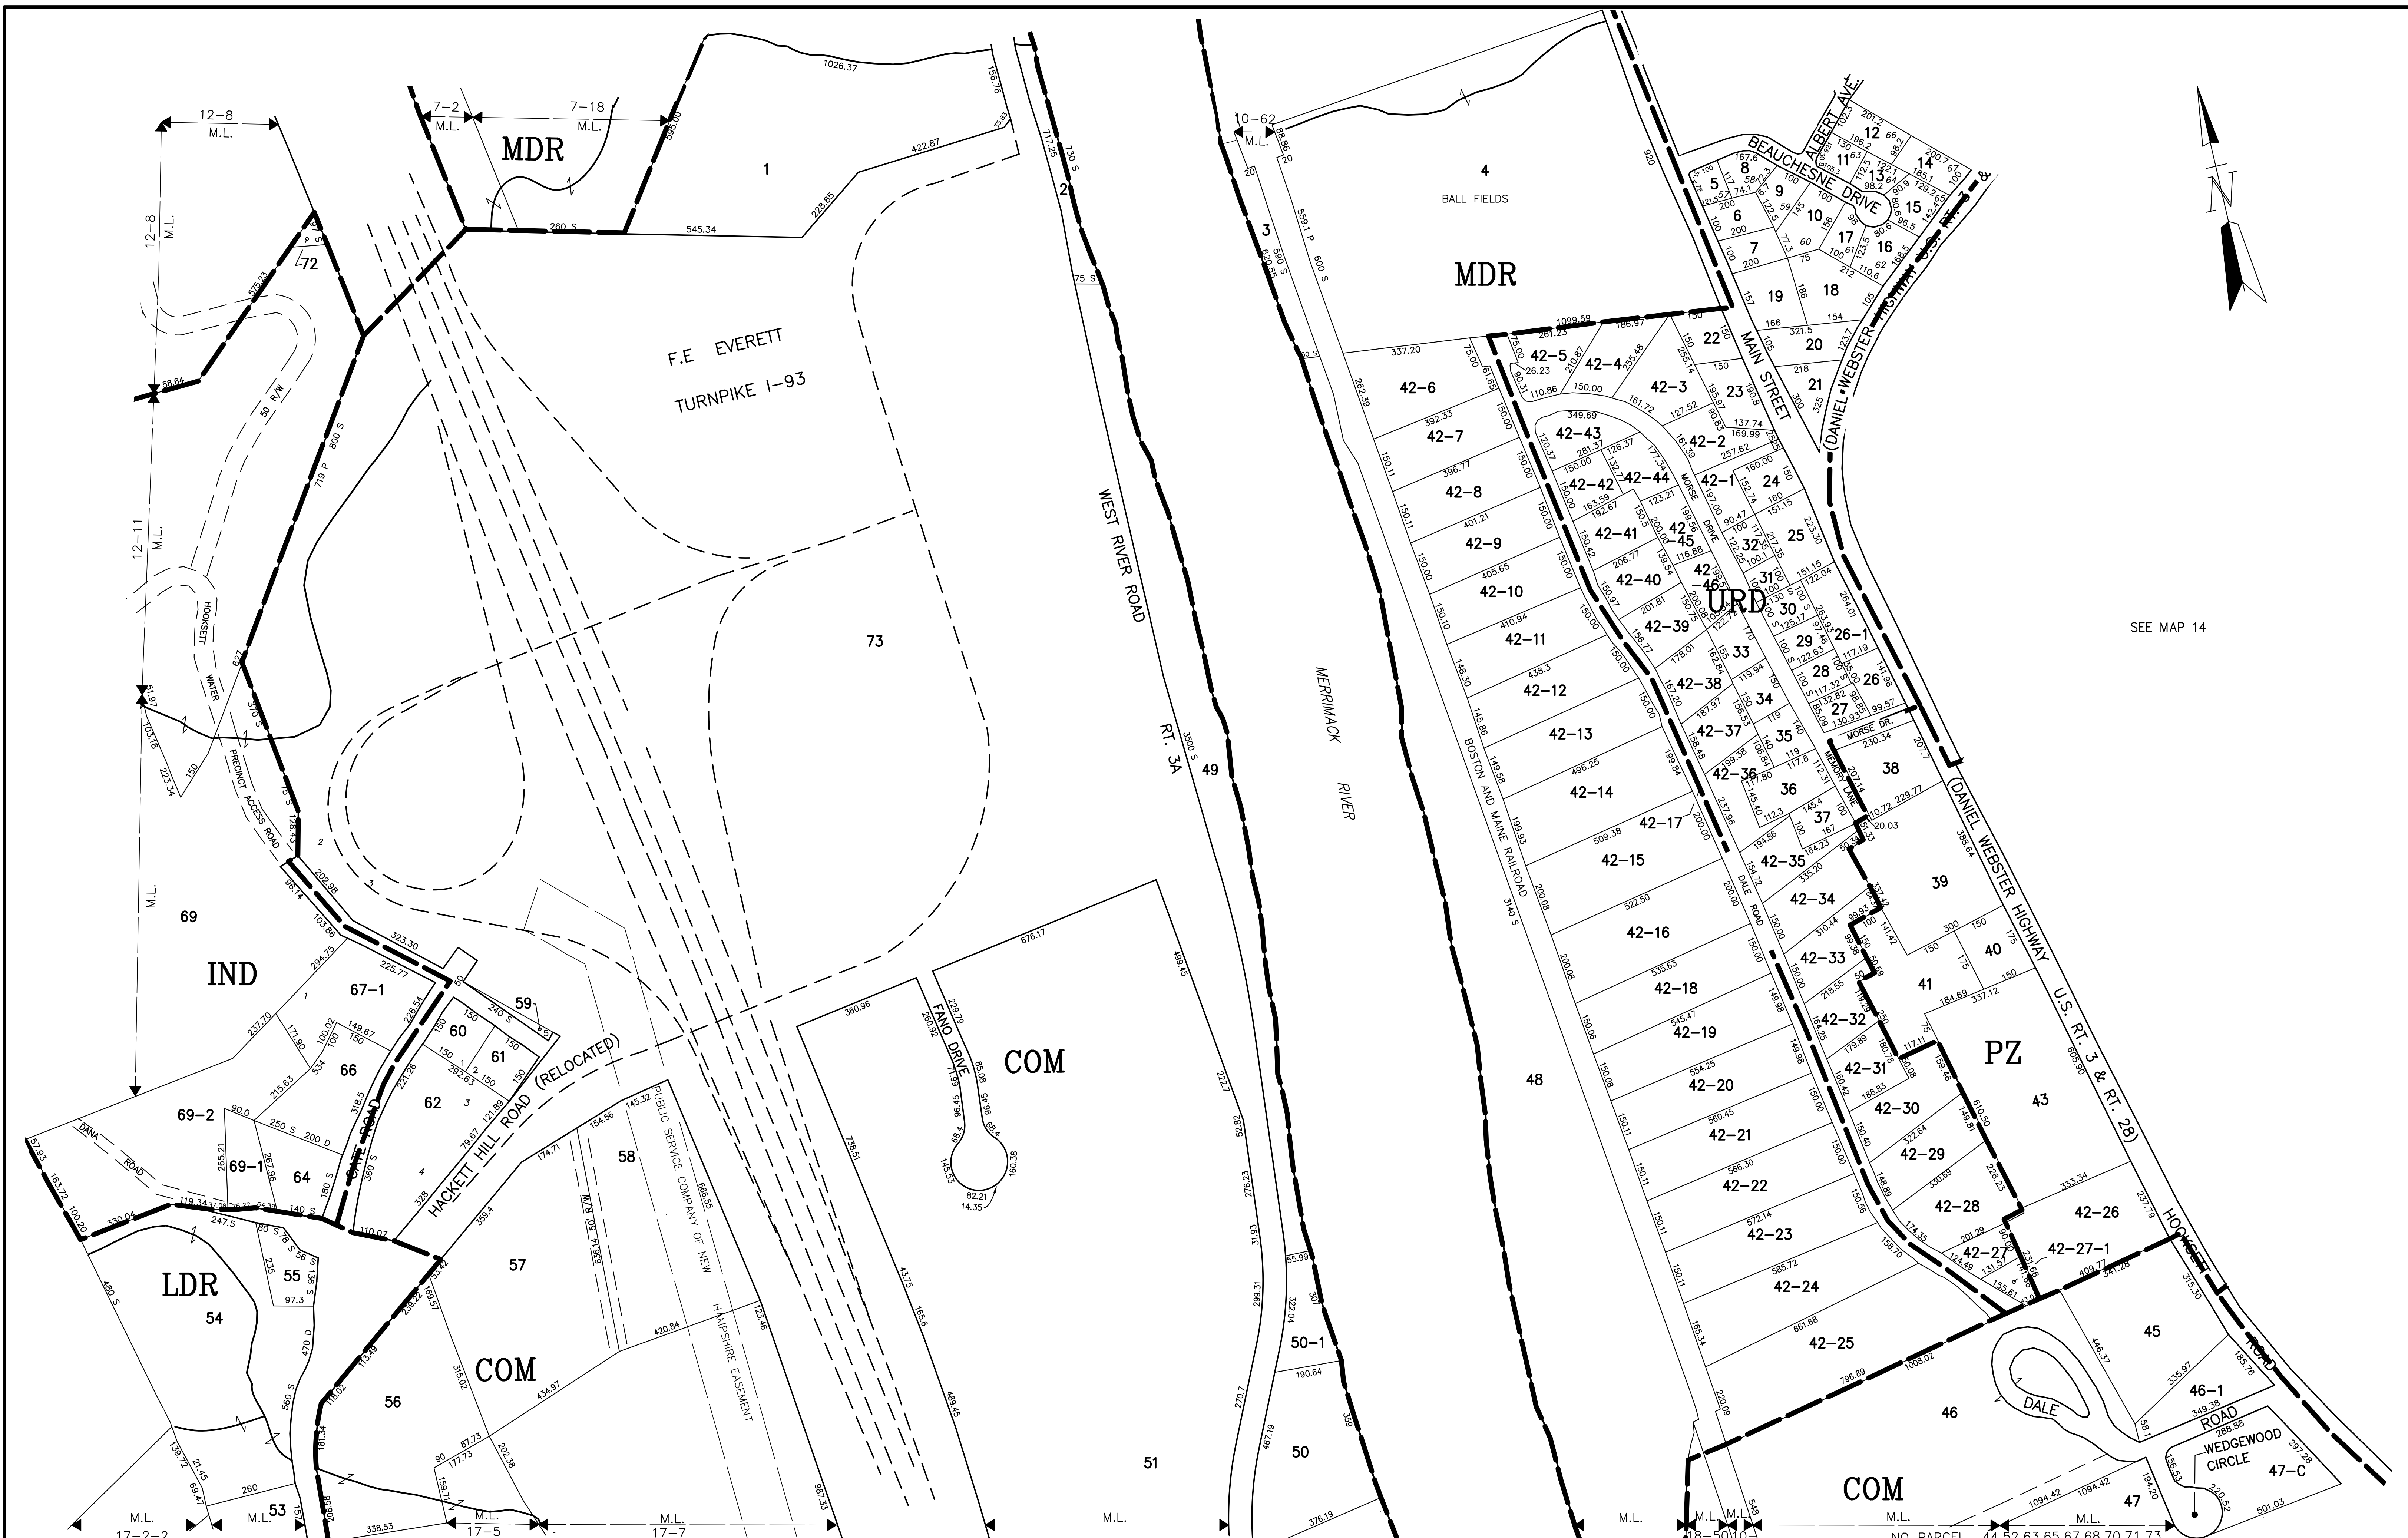

THIS MAP IS FOR ASSESSMENT PURPOSES. IT IS NOT VALID FOR LEGAL DESCRIPTION OR CONVEYANCE.

THE HORIZONTAL DATUM IS THE NEW HAMPSHIRE STATE PLANE COORDINATE SYSTEM, NAD 83.

ORIGINAL DATA FROM STANTEC CONSULTING INC.

REVISED & REPRINTED BY

CAI Technologies
Precision Mapping, Geospatial Solutions

11 PLEASANT STREET, LITTLETON, NH 03581
800.322.4540 - WWW.CAI-TECH.COM

LEGEND

DIMENSION	100	SUBDIVISION LOT NO.	2
SCALED DIMENSION	100S	RIGHT OF WAY/ACCESS	8W
MATCH LINE	M.L.	COMMON OWNERSHIP	—
WATER	—W—	ZONING BOUNDARY	—

SCALE 1" = 200'

FEET: 0 100 200 400 600


METERS: 0 50 100 150

REVISED TO :

PROPERTY MAPS

HOOKSETT

NEW HAMPSHIRE

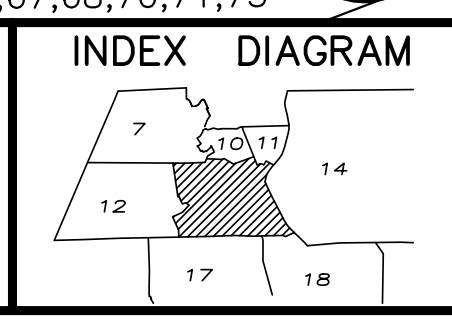

MAP NO.

13