


SEE MAP 14 FOR PARCEL 4-C

SEE MAP 19A
DETAIL A

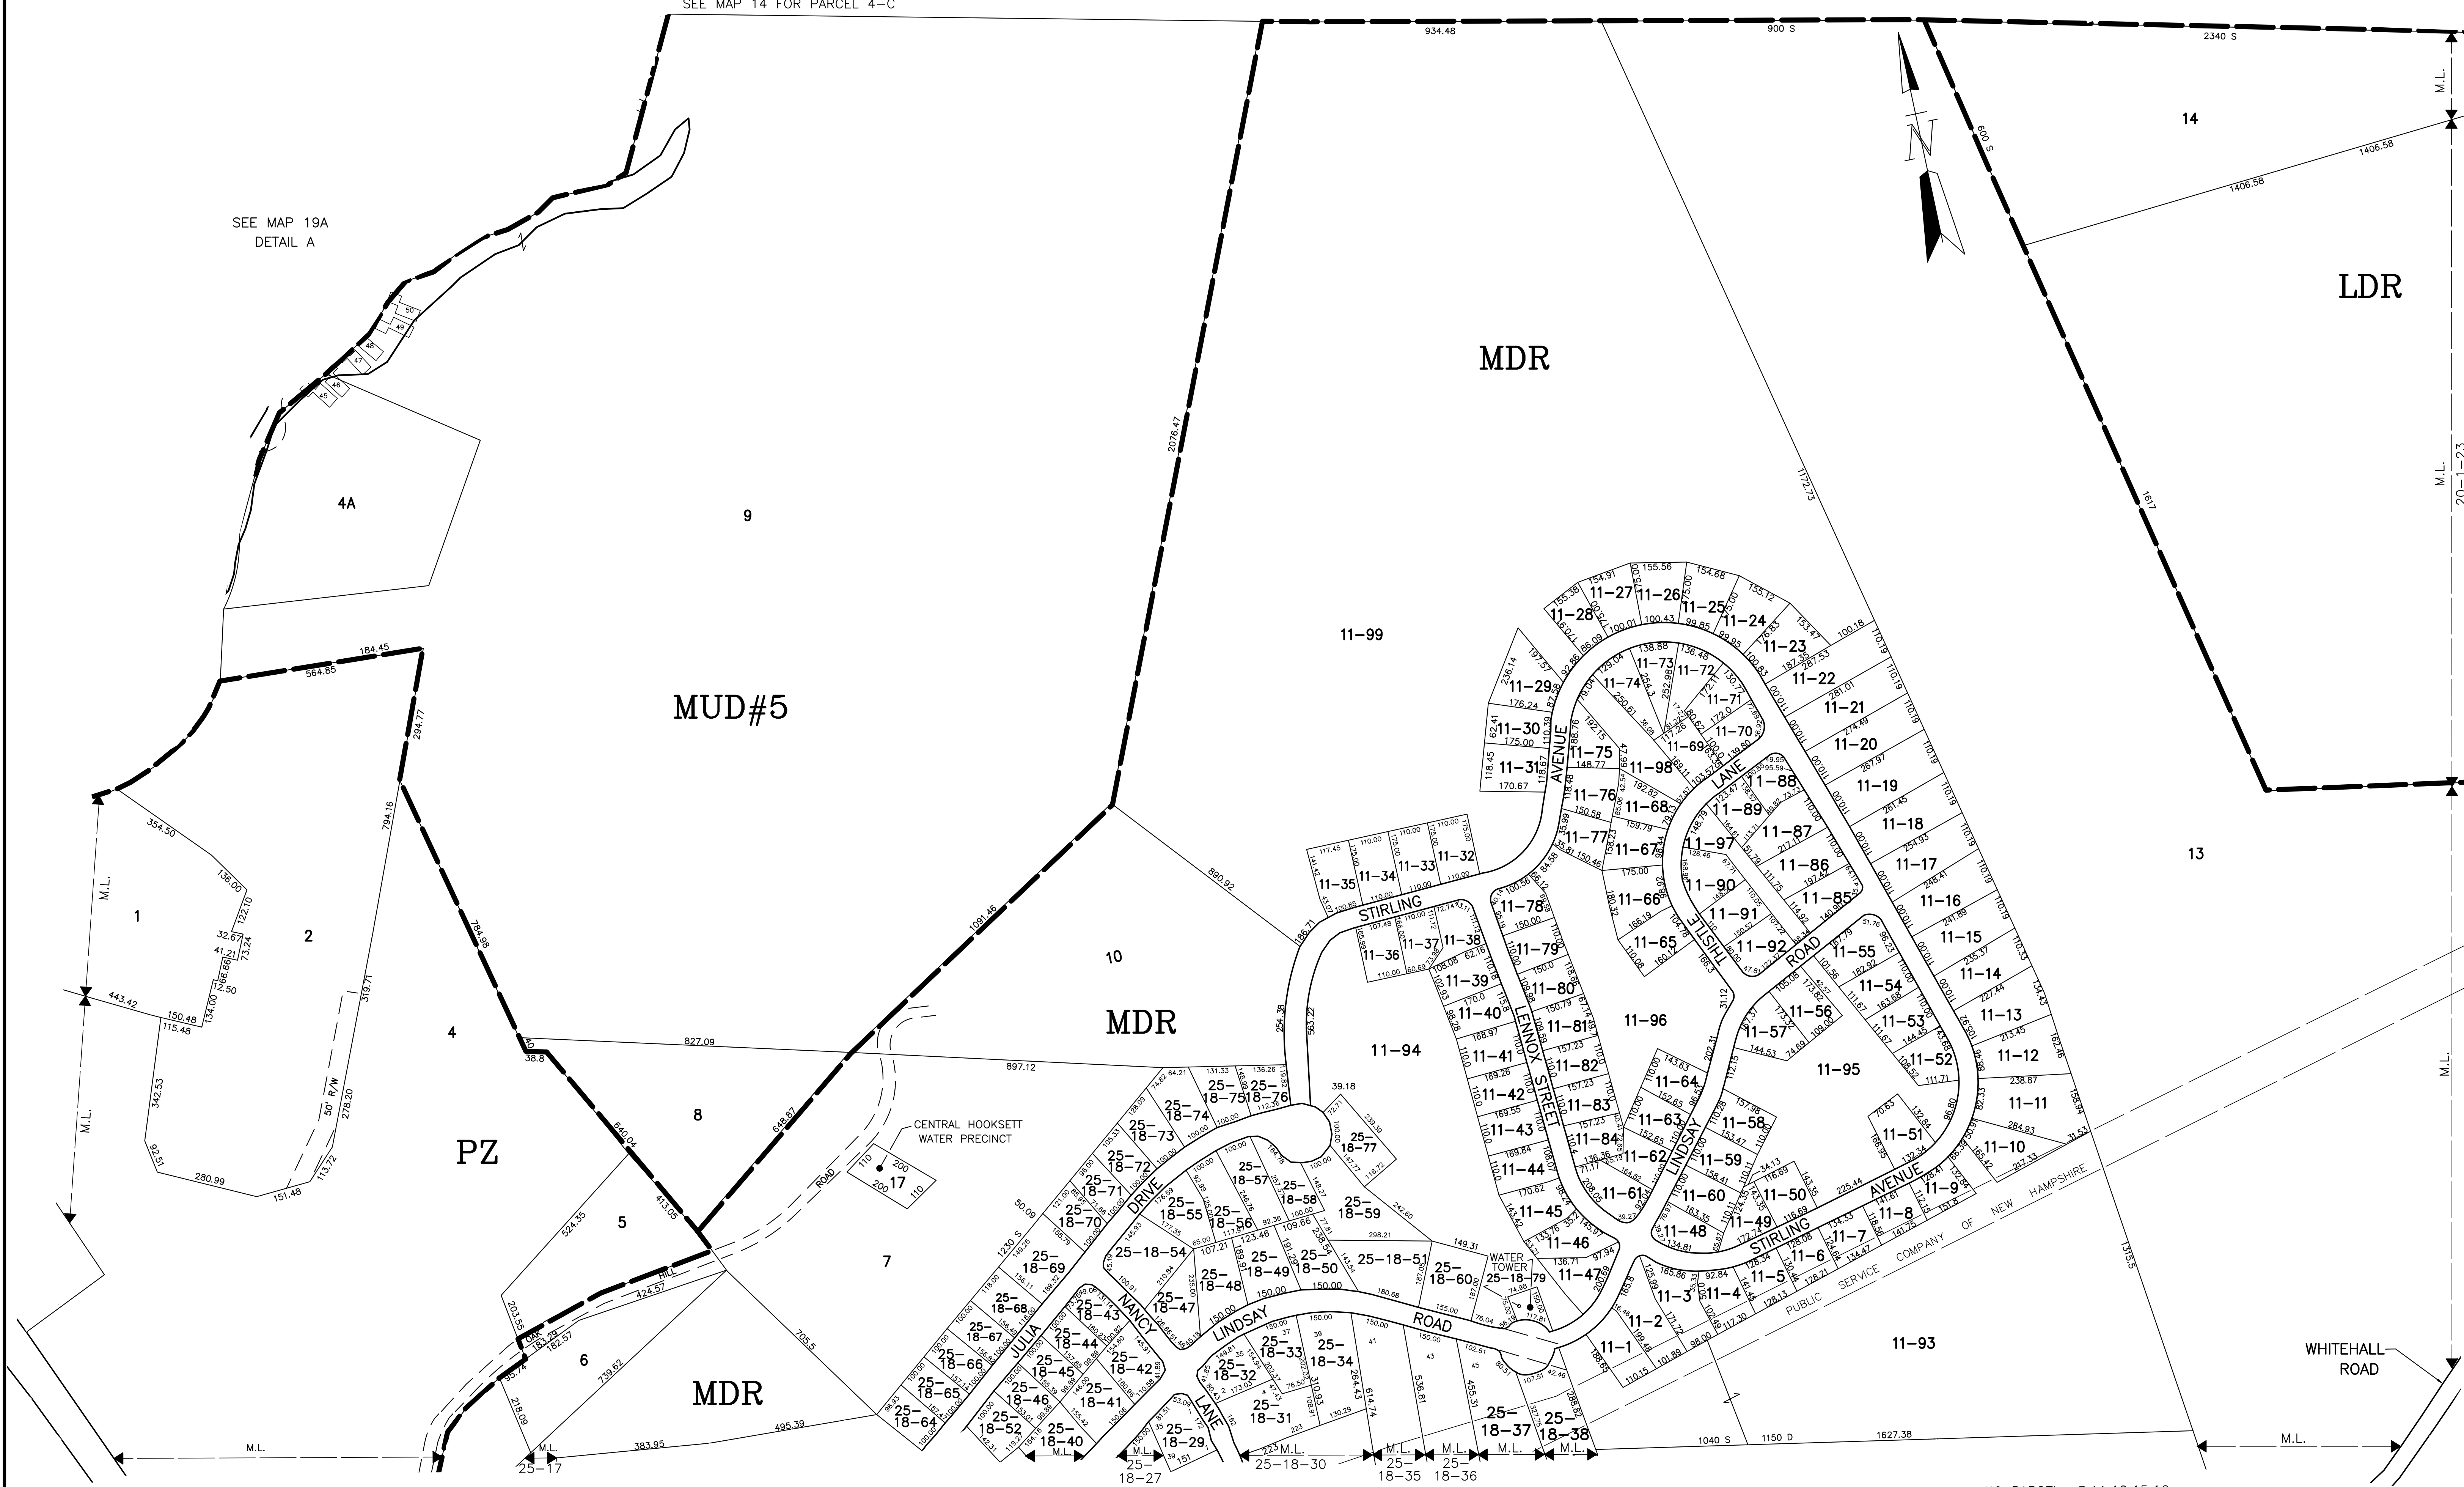

NO PARCEL 3,11,12,15,16

THIS MAP IS FOR ASSESSMENT PURPOSES. IT IS NOT VALID FOR LEGAL DESCRIPTION OR CONVEYANCE.

THE HORIZONTAL DATUM IS THE NEW HAMPSHIRE STATE PLANE COORDINATE SYSTEM, NAD 83.

ORIGINAL DATA FROM STANTEC CONSULTING INC.

REVISED & REPRINTED BY

CAI Technologies
Precision Mapping. Geospatial Solutions.

11 PLEASANT STREET, LITTLETON, NH 03581
800.322.4540 - WWW.CAI-TECH.COM

LEGEND

DIMENSION 100

SCALED DIMENSION 100S

MATCH LINE M.L.

WATER W

SUBDIVISION LOT NO. 2

RIGHT OF WAY/ACCESS R/W

COMMON OWNERSHIP.

ZONING BOUNDARY Z

FEET SCALE 1" = 200'

0 50 100 150 200 300 400 600


METERS

REVISED TO :

PROPERTY MAPS

HOOKESETT

NEW HAMPSHIRE

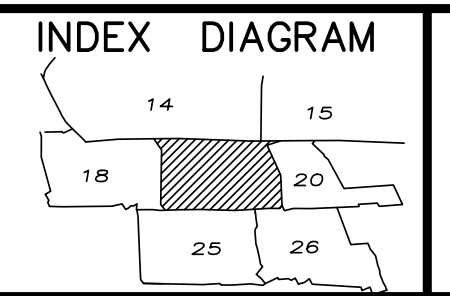

MAP NO.

19