


SEE MAP 21

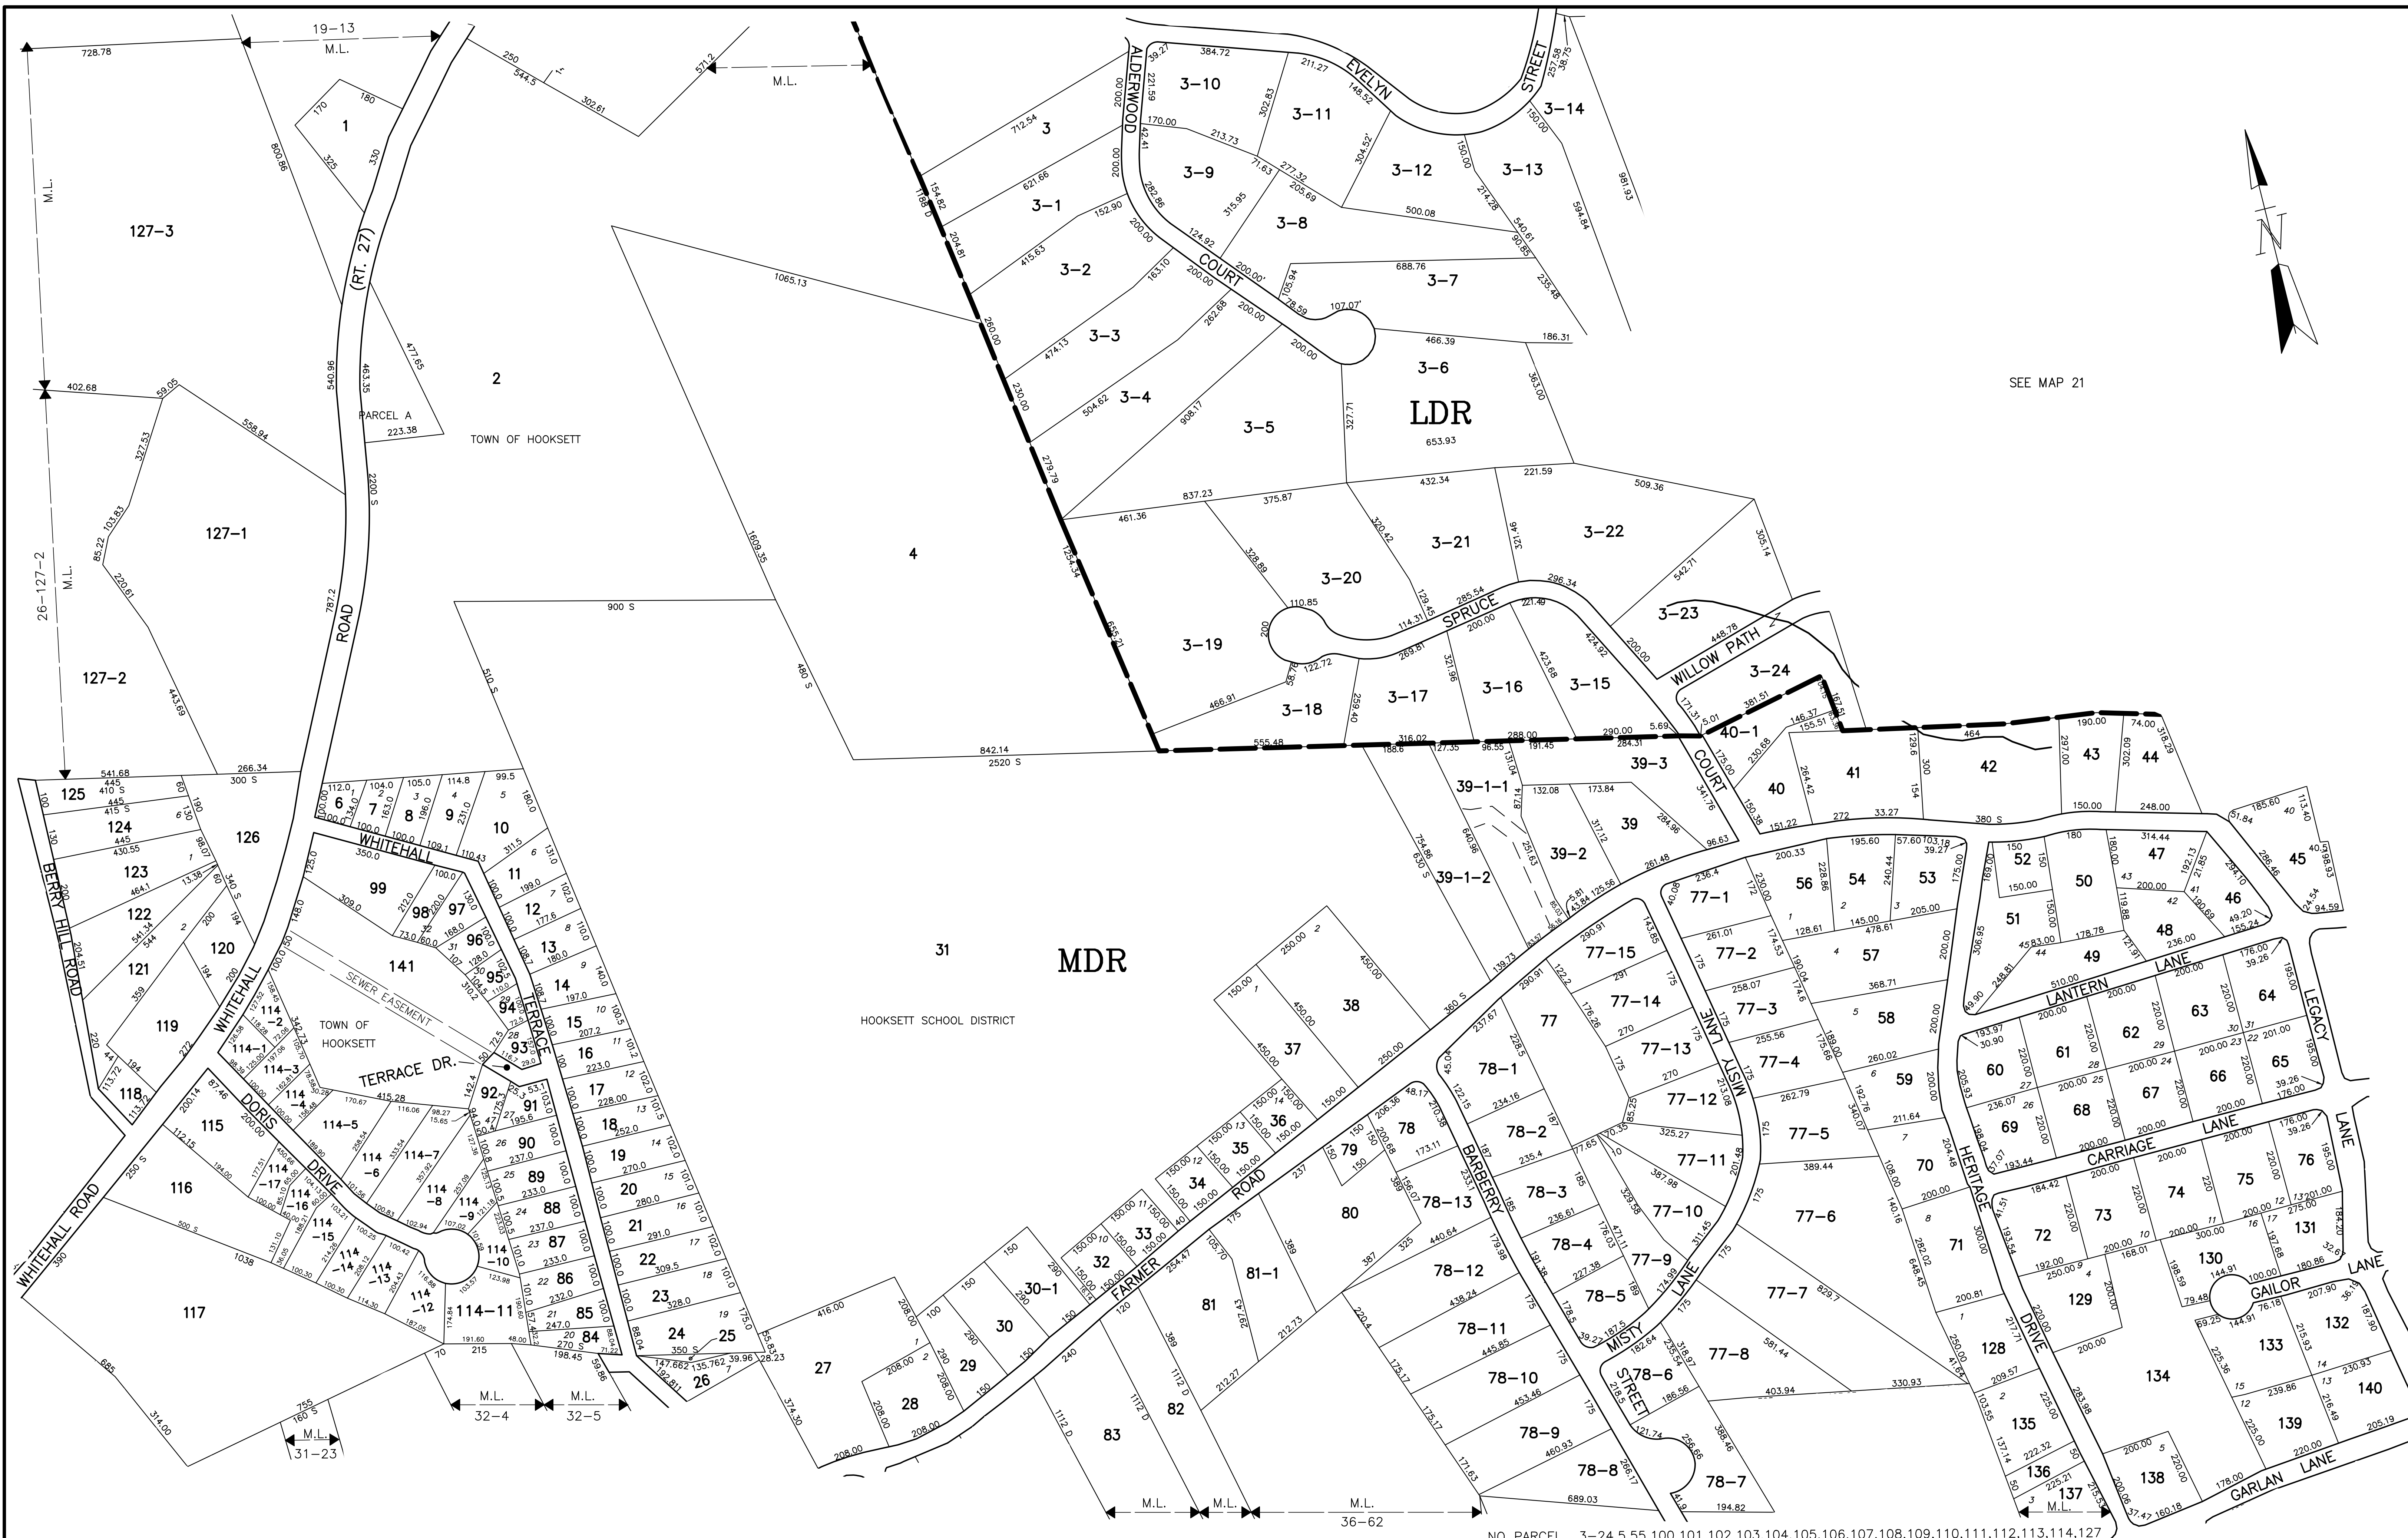

THIS MAP IS FOR ASSESSMENT PURPOSES. IT IS NOT VALID FOR LEGAL DESCRIPTION OR CONVEYANCE.

THE HORIZONTAL DATUM IS THE NEW HAMPSHIRE STATE PLANE COORDINATE SYSTEM, NAD 83.

ORIGINAL DATA FROM STANTEC CONSULTING INC.

REVISED & REPRINTED BY

CAI Technologies
Precision Mapping, Geospatial Solutions

11 PLEASANT STREET, LITTLETON, NH 03561
800.322.4540 - WWW.CAI-TECH.COM

LEGEND

DIMENSION 100
SCALED DIMENSION 100S

MATCH LINE

WATER

SUBDIVISION LOT NO. 2
RIGHT OF WAY/ACCESS RW
COMMON OWNERSHIP CO
ZONING BOUNDARY Z

SCALE 1" = 200'

FEET 0 100 200 400 600
METERS 0 50 100 150

REVISED TO :

PROPERTY MAPS

HOOKSETT

NEW HAMPSHIRE

INDEX DIAGRAM

MAP NO.

26