


SEE MAP 38

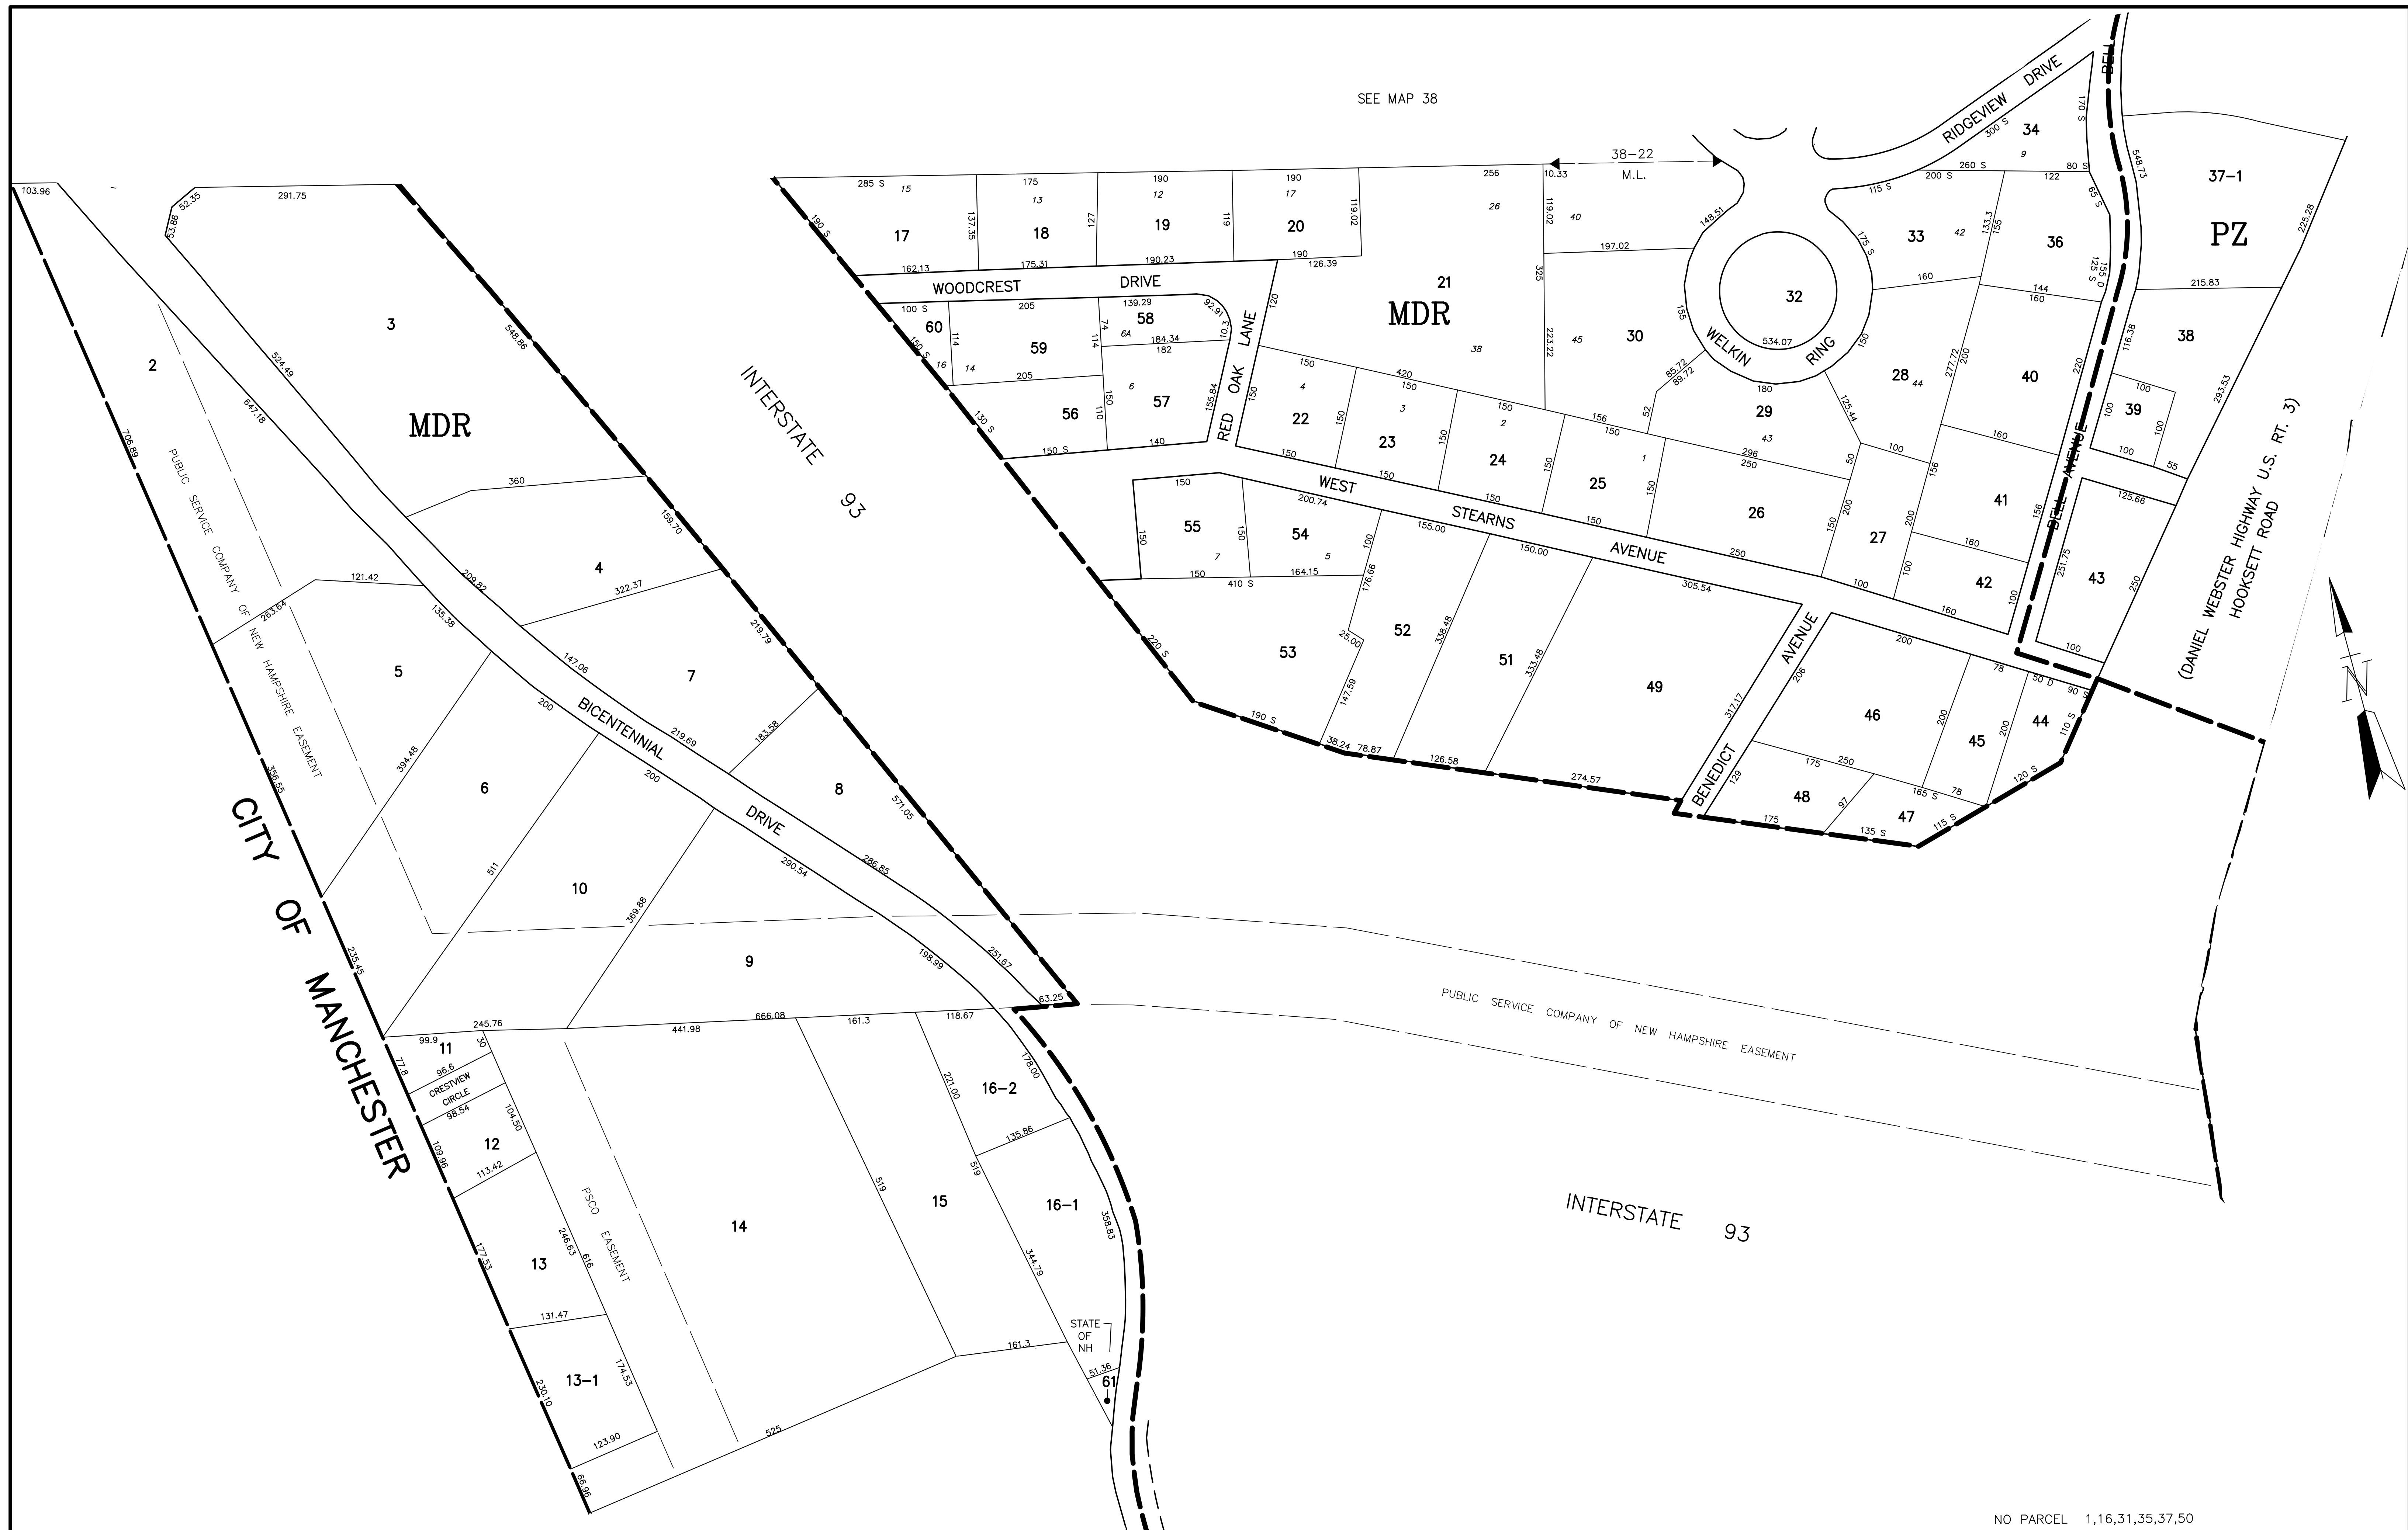

NO PARCEL 1,16,31,35,37,50

THIS MAP IS FOR ASSESSMENT PURPOSES. IT IS NOT VALID FOR LEGAL DESCRIPTION OR CONVEYANCE.

THE HORIZONTAL DATUM IS THE NEW HAMPSHIRE STATE PLANE COORDINATE SYSTEM, NAD 83.

ORIGINAL DATA FROM STANTEC CONSULTING INC.

REVISED & REPRINTED BY

**CAI Technologies**  
Precision Mapping, Geospatial Solutions

11 PLEASANT STREET, LITTLETON, NH 03581  
800.322.4540 - WWW.CAI-TECH.COM

**LEGEND**

DIMENSION ..... 100

SCALED DIMENSION ..... 100S

MATCH LINE ..... M.L.

WATER ..... W

SUBDIVISION LOT NO. ..... 2

RIGHT OF WAY/ACCESS ..... RW

COMMON OWNERSHIP ..... CO

ZONING BOUNDARY ..... ZB

SCALE 1" = 100'

REVISIO TO :

PROPERTY MAPS

**HOOCKETT**

NEW HAMPSHIRE

INDEX DIAGRAM

MAP NO.

**44**