



SEE MAP 44

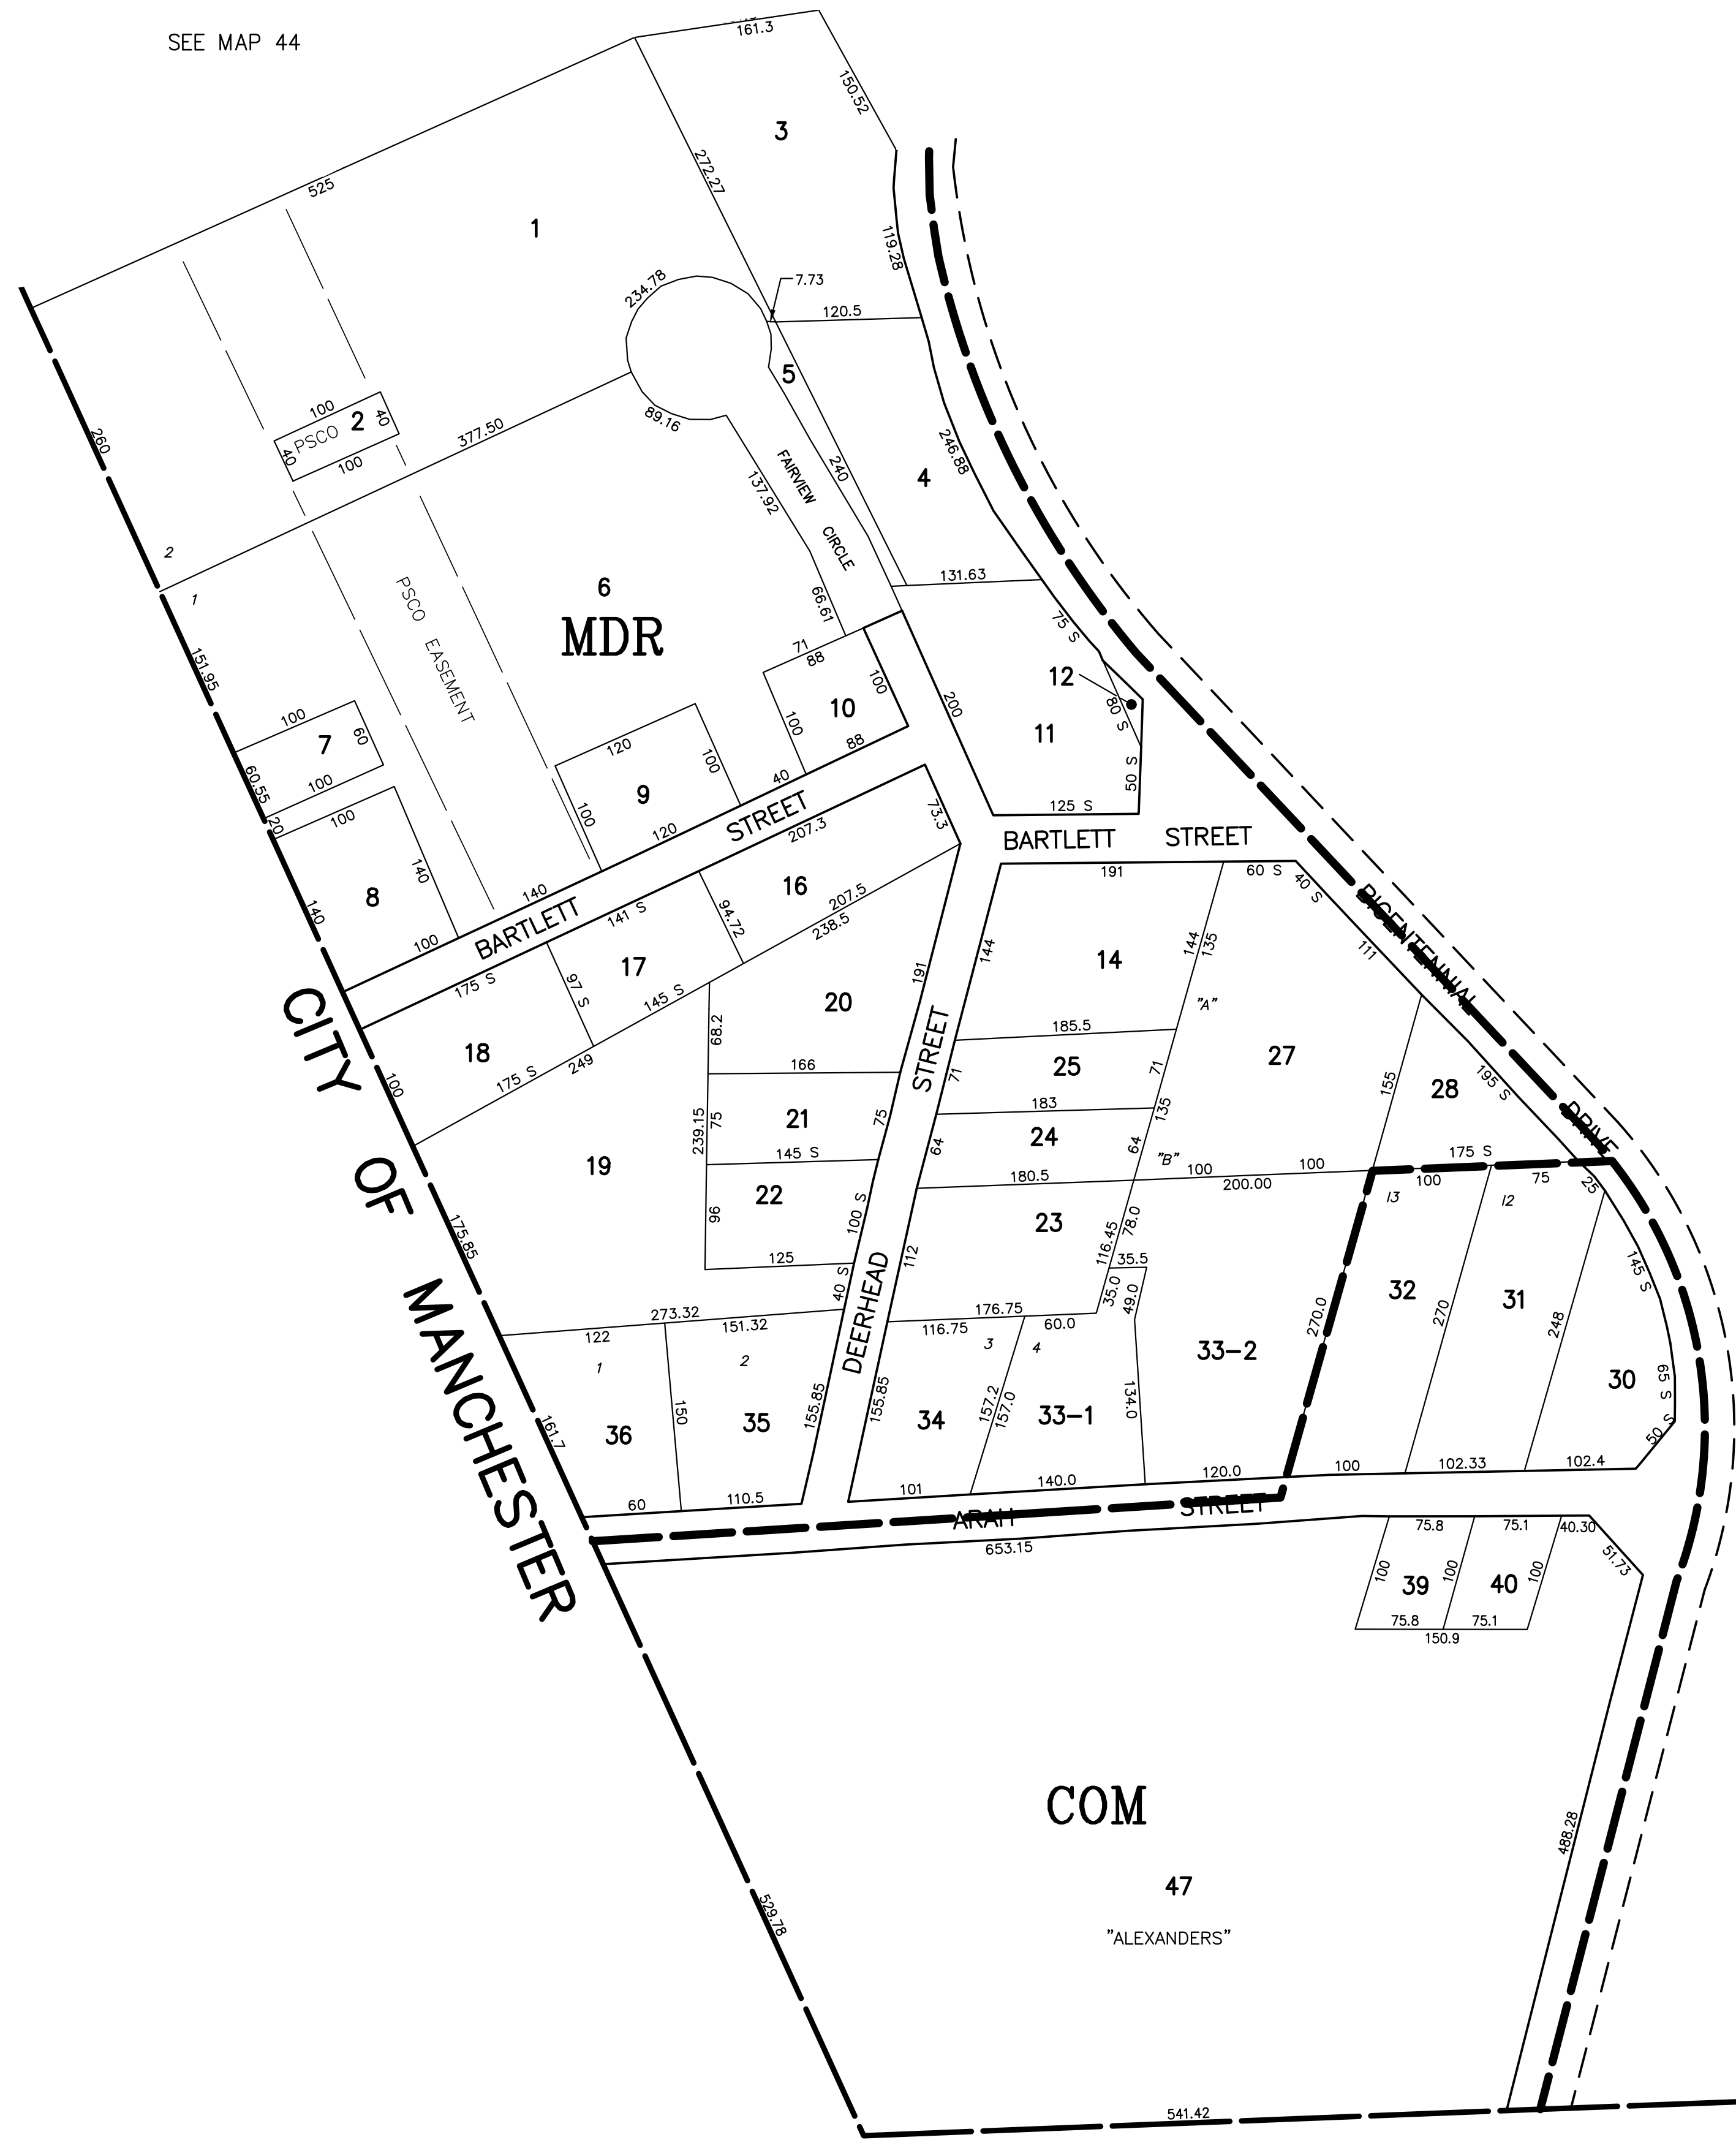

INTERSTATE 93

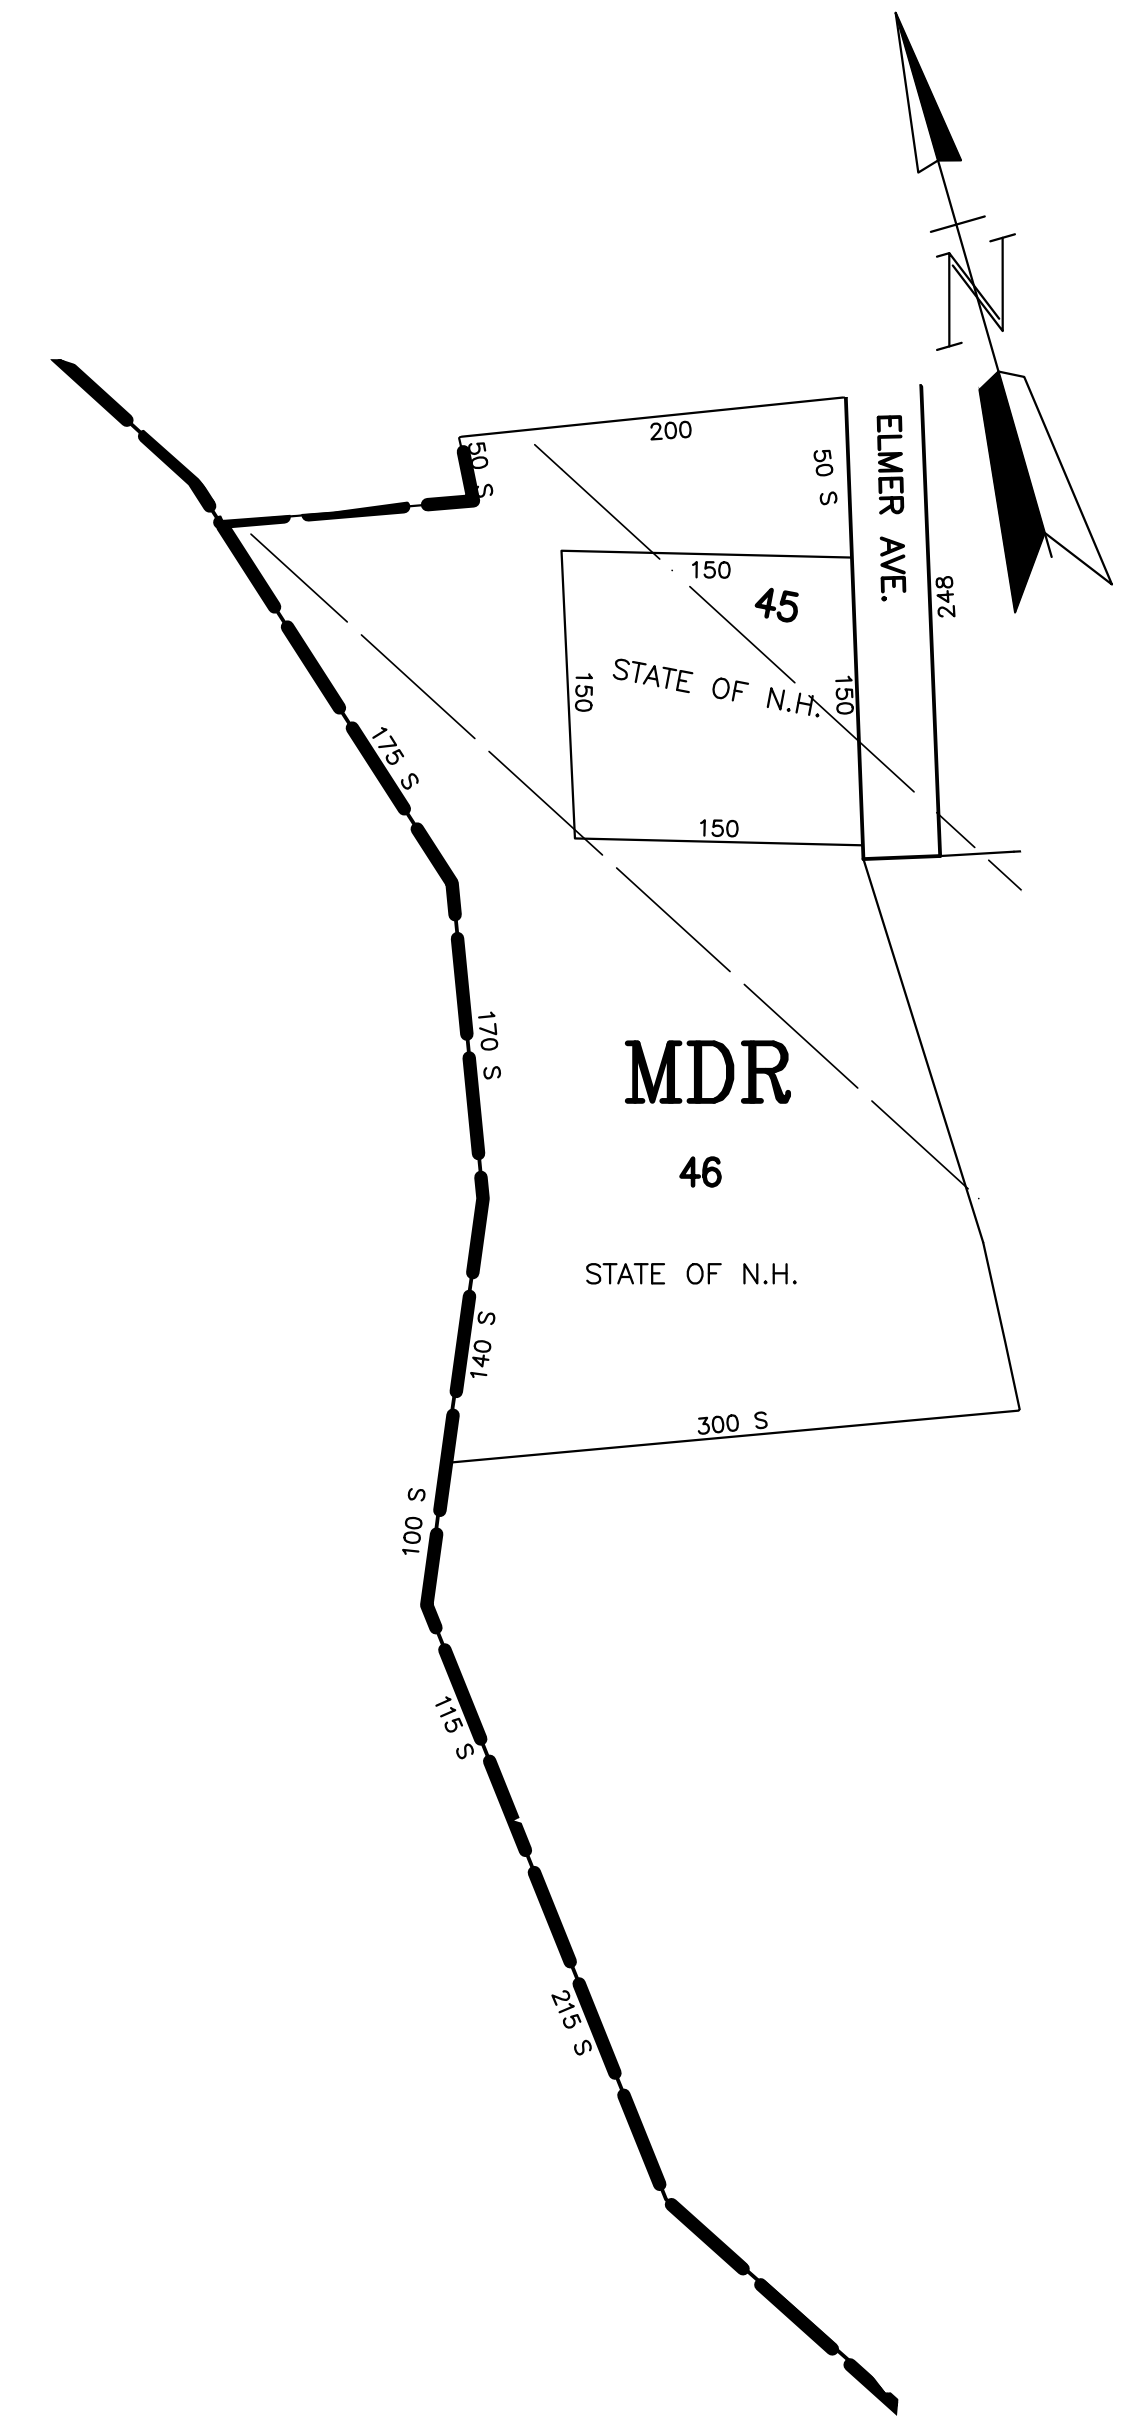

CITY OF MANCHESTER

NO PARCEL 13,15,26,37,38,41,42,43,44

THIS MAP IS FOR ASSESSMENT PURPOSES. IT IS NOT VALID FOR LEGAL DESCRIPTION OR CONVEYANCE.

THE HORIZONTAL DATUM IS THE NEW HAMPSHIRE STATE PLANE COORDINATE SYSTEM, NAD 83.


ORIGINAL DATA FROM STANTEC CONSULTING INC.

REVISED & REPRINTED BY
CAI Technologies
 Precision Mapping, Geospatial Solutions
 11 PLEASANT STREET, LITTLETON, NH 03581
 800.322.4540 - WWW.CAI-TECH.COM


LEGEND

DIMENSION	100
SCALED DIMENSION	100S
MATCH LINE	M.L.
WATER	W

SUBDIVISION LOT NO.	2
RIGHT OF WAY/ACCESS	R/W
COMMON OWNERSHIP	CO
ZONING BOUNDARY	ZB

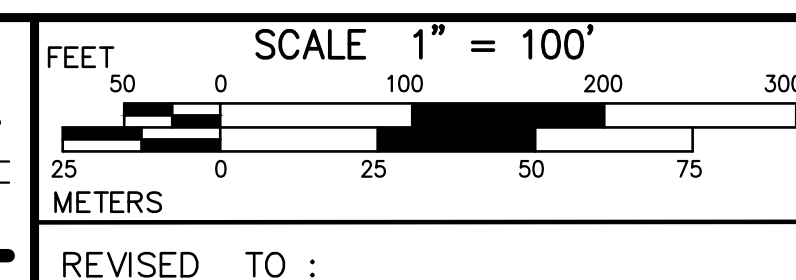

PROPERTY MAPS
HOOKSETT
 NEW HAMPSHIRE

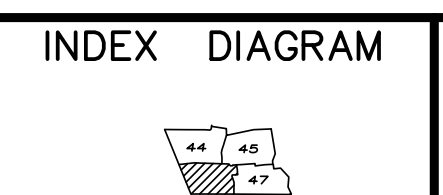

MAP NO.
46