


SEE MAP 45

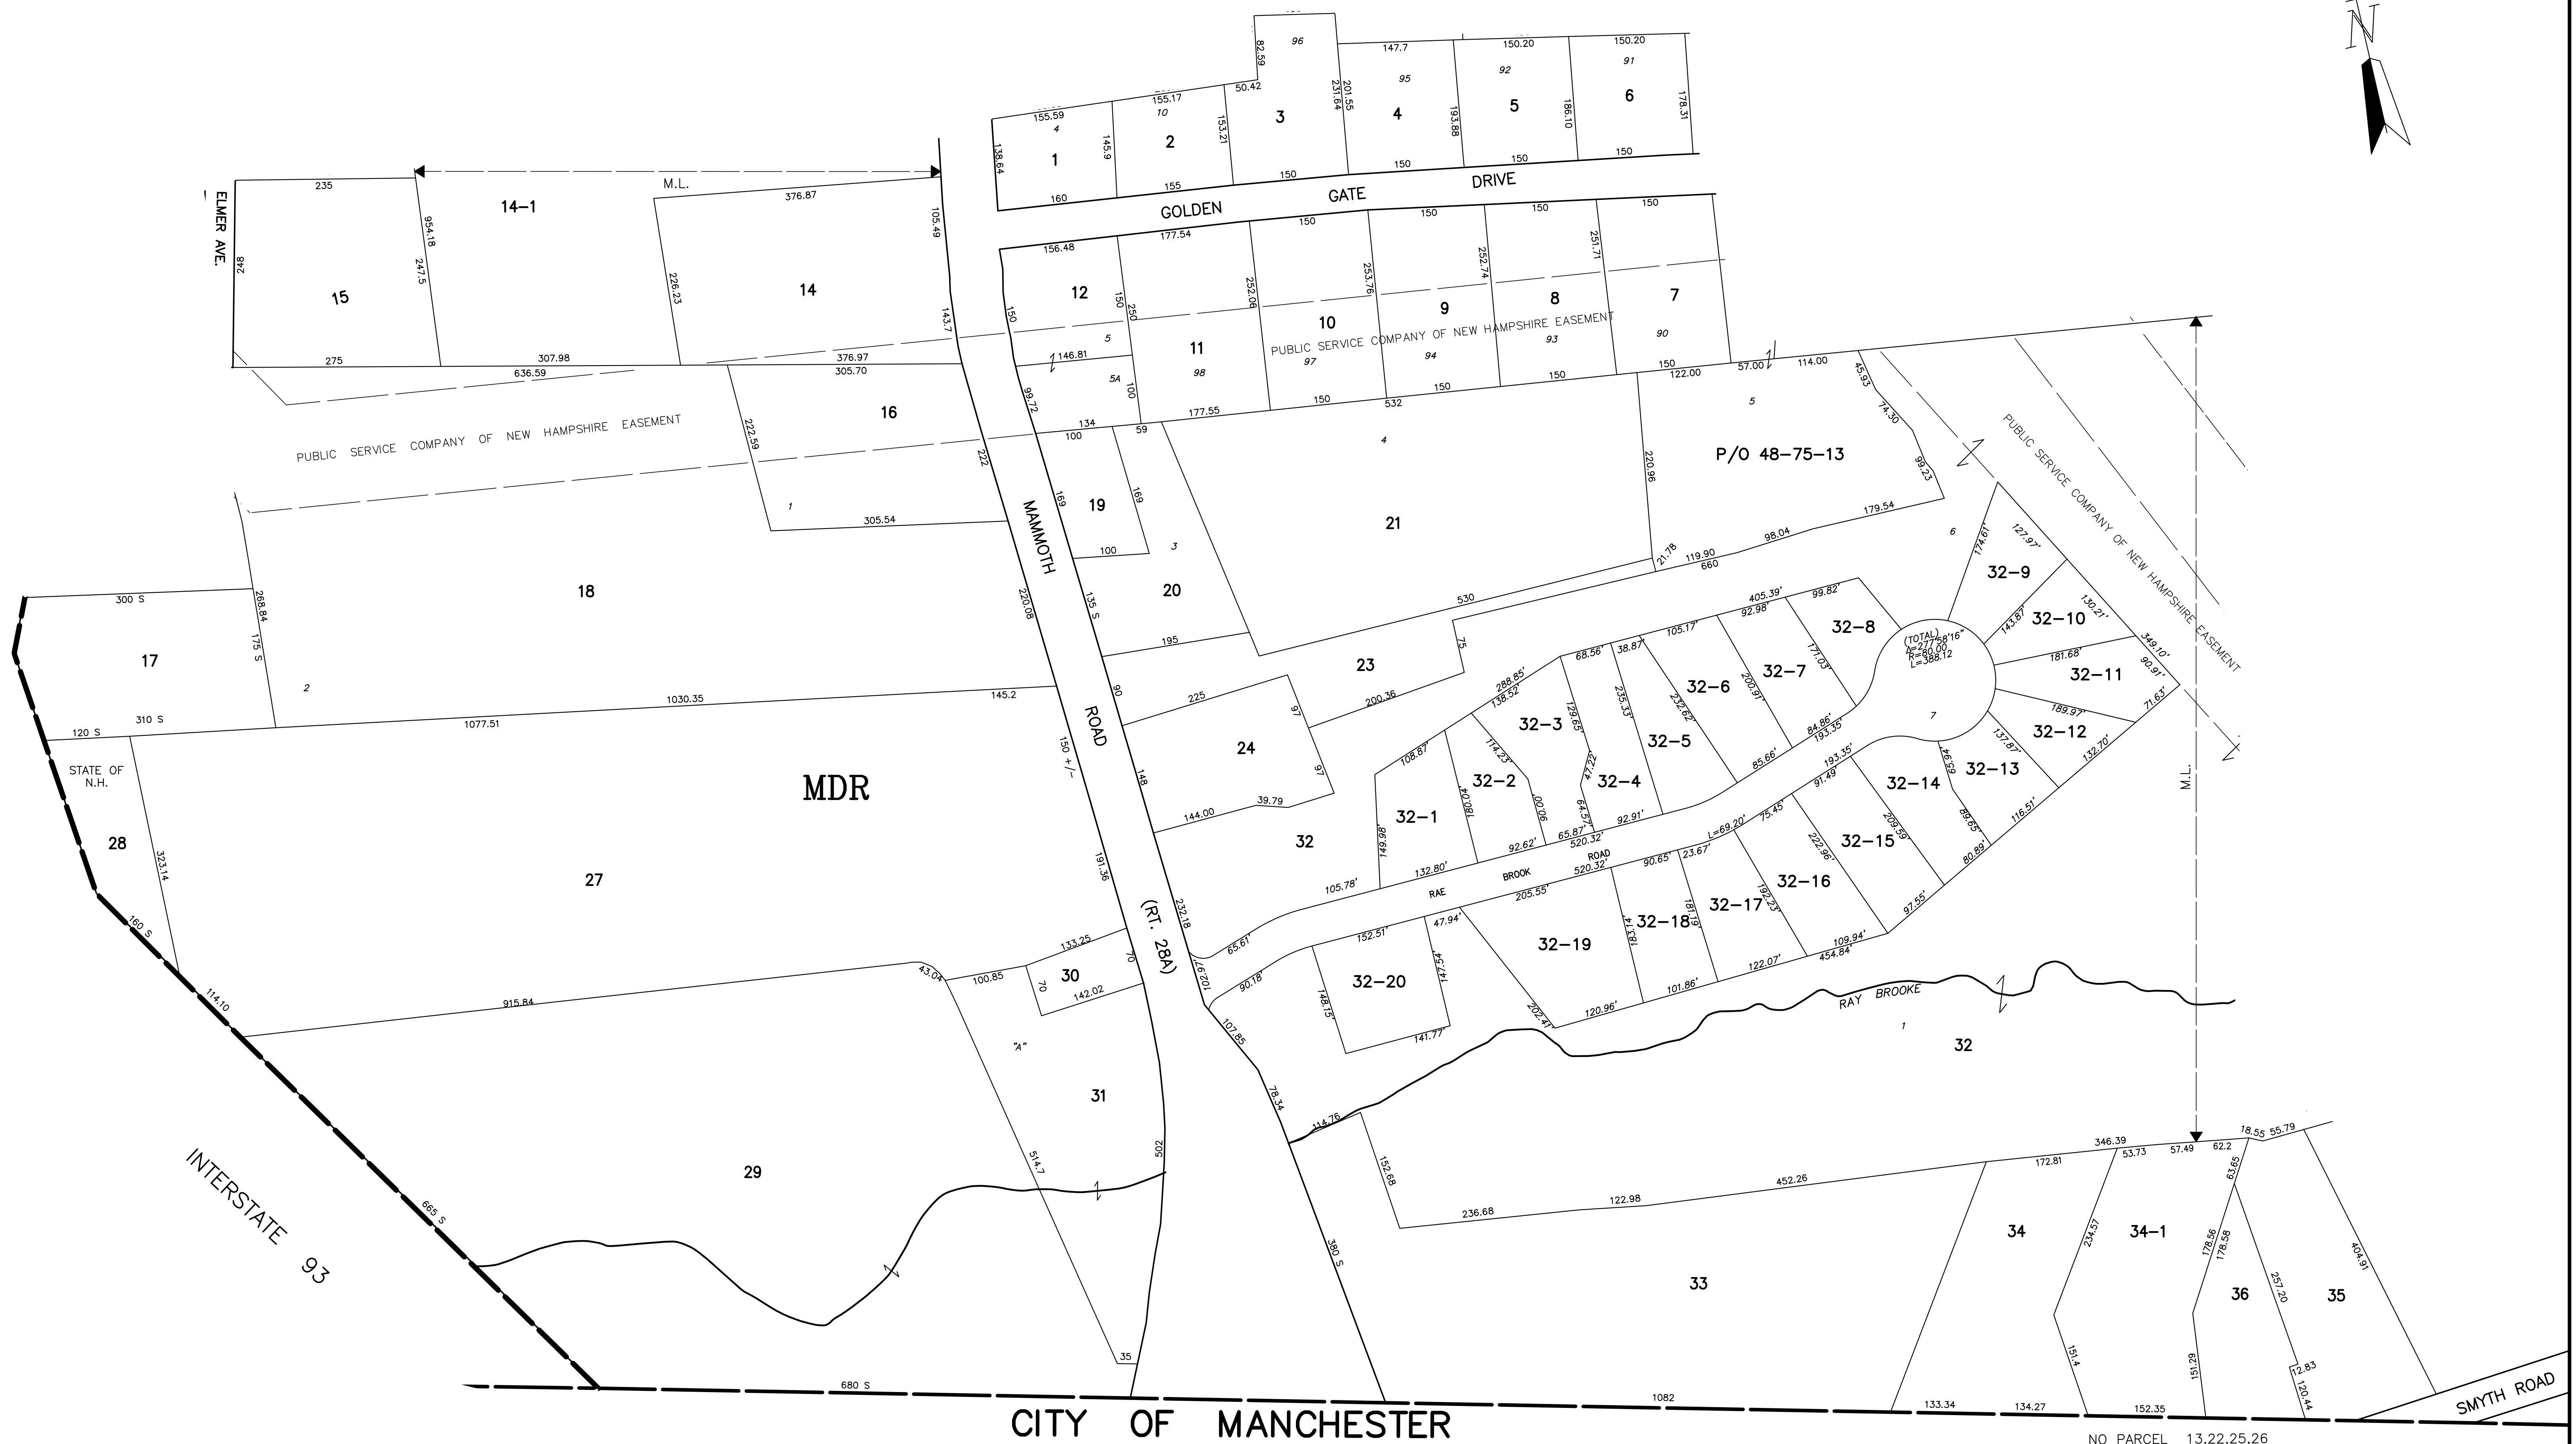

THIS MAP IS FOR ASSESSMENT PURPOSES. IT IS NOT VALID FOR LEGAL DESCRIPTION OR CONVEYANCE.

THE HORIZONTAL DATUM IS THE NEW HAMPSHIRE STATE PLANE COORDINATE SYSTEM, NAD 83.

ORIGINAL DATA FROM STANTEC CONSULTING INC.

REVISED & REPRINTED BY

CAI Technologies
Precision Mapping, Geospatial Solutions

11 PLEASANT STREET, LITTLETON, NH 03581
800.322.4540 - WWW.CAI-TECH.COM

LEGEND

DIMENSION 100

SCALED DIMENSION 100S

MATCH LINE M.L.

WATER W

SUBDIVISION LOT NO. 2

RIGHT OF WAY/ACCESS R/W

COMMON OWNERSHIP C.O.

ZONING BOUNDARY Z.B.

FEET SCALE 1" = 100'

0 100 200 300

METERS

0 25 50 75

REVISED TO :

PROPERTY MAPS

HOOKSETT

NEW HAMPSHIRE

INDEX DIAGRAM

MAP NO.

47

NO PARCEL 1,3,22,25,26