

OFFICE OF COUNTY SURVEYOR
Lake County, Oregon

Survey Party Personnel

Survey Order No. 58-88

Date 11-11-58

Tyler

White

Owner's Name FENEST Mitchell

Phone No. _____

Mailing Address LAKEVIEW ORE

Legal Desc. Vol. _____ Page _____

Determine from Survey

200' N+ S from NM platled OVL Street

Easterly to E line Mitchell Property -

(Lots 1-2-3-4-5-6-7-8-13-14-15-16-17-18-19-20 BIR 347 OVL)

Also: -> SE Cor Block 347 - Thence East 91' to SW Cor Prop Desc. Vol. 91-206
Th. North 200' - Th W 91' to NE Cor Lot 8 - BIR 347 OVL Th S along
E side BIR 347 to SE Cor Lot

Levels _____ Contours _____ Topog. _____ Platted V+M+D Brush _____

City _____ County ✓

Encroachments? _____

Ordered By: Mitchell

Price Quoted or estimated _____

Title Owner Same


Time: Research 1 Field 1/2 day Drafting and Computing 1

Mileage _____ Maps 2 - Mitchell Stakes 4 Pipes w/ stakes

Reference to other Surveys: Eenie Mitchell (Fred Ross)

REMARKS

R.S. #596

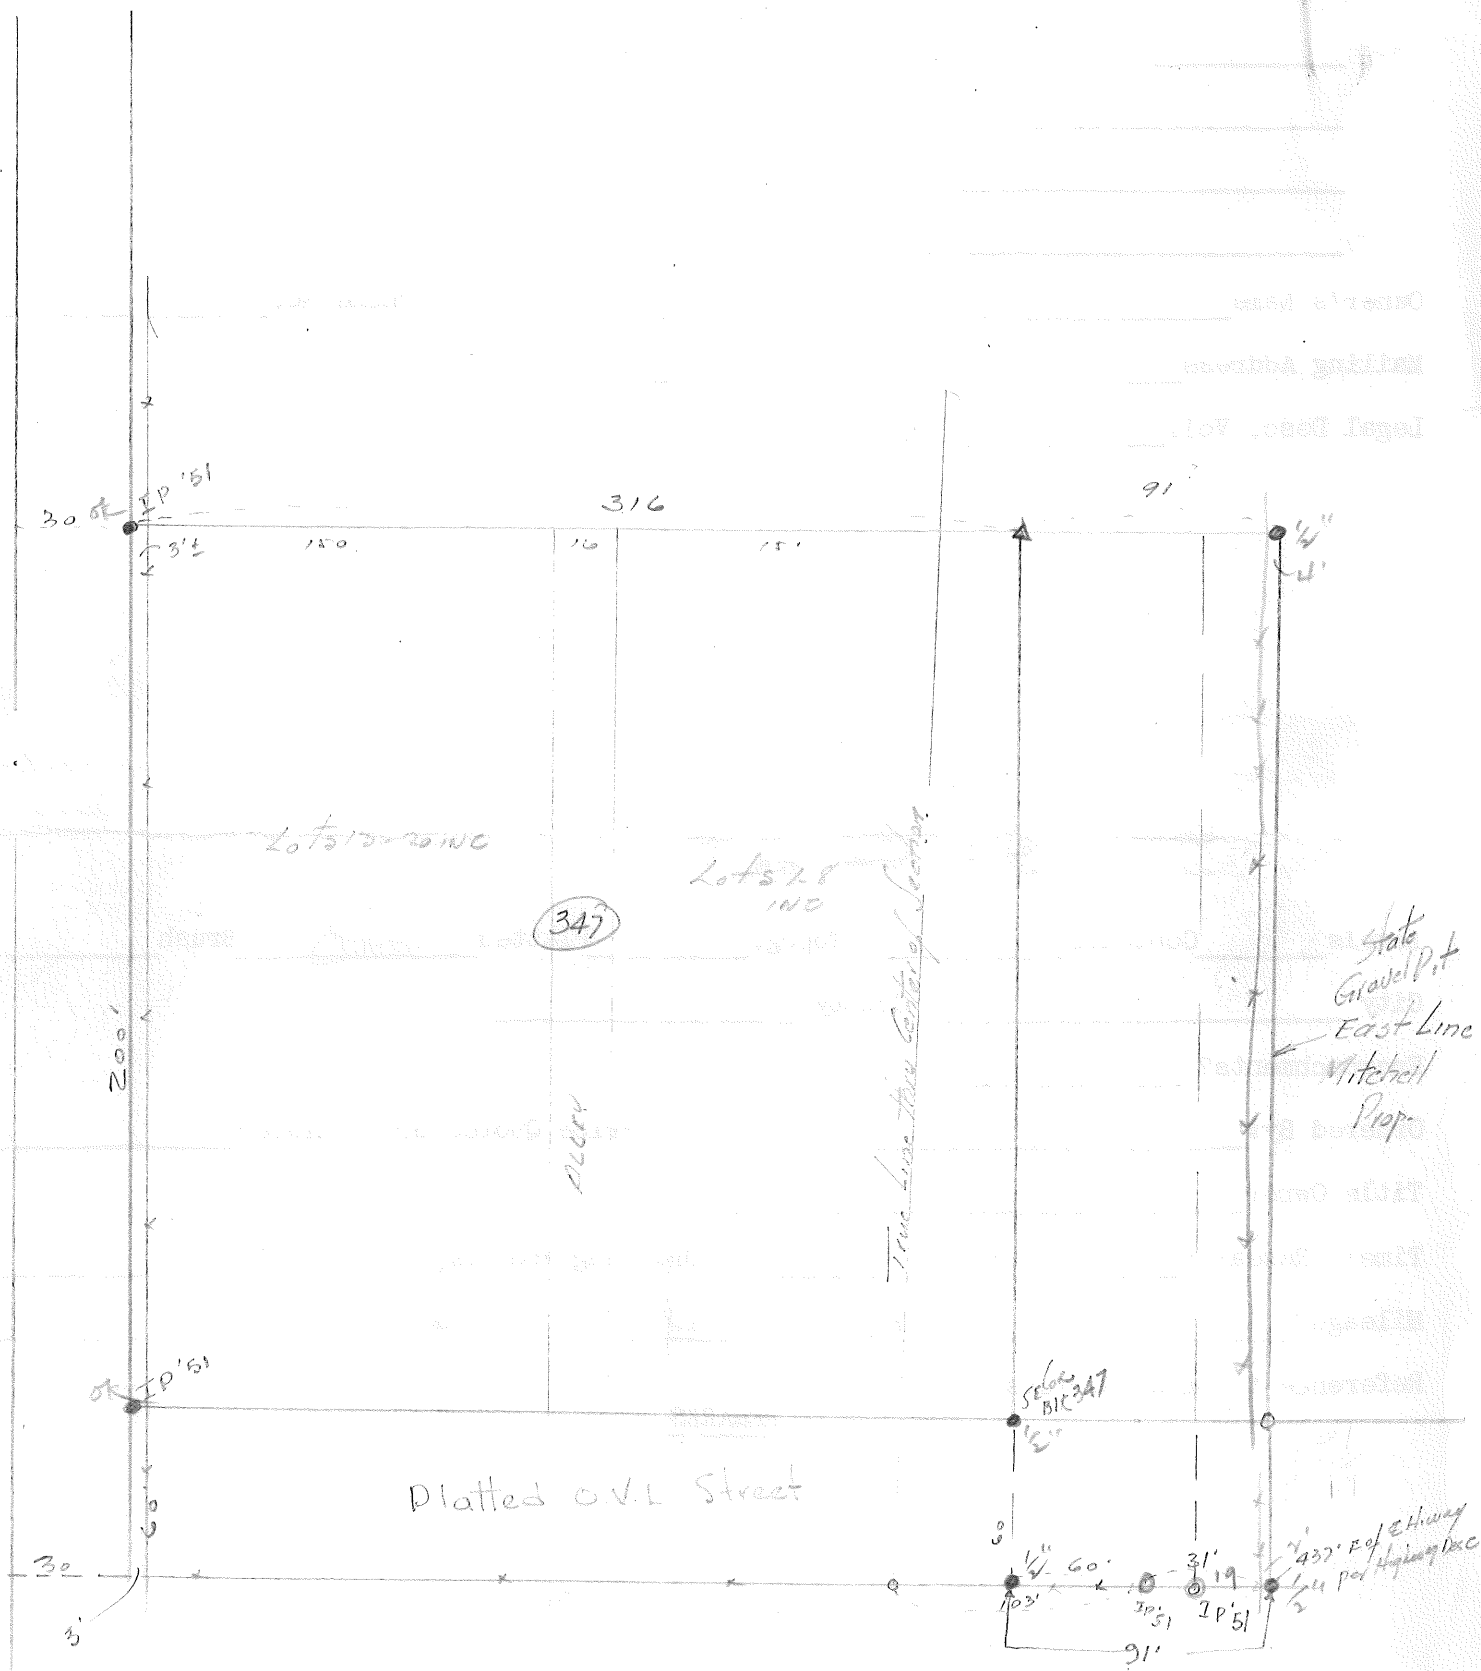

596

PROPERTY SURVEY
for
ERNEST MITCHELL- LAKEVIEW, OREGON
Glenn E Tyler- County Surveyor
Nov. 11 1958


BOB A. DORTCH, COUNTY SURVEYOR

LEGAL DESCRIPTION

LOTS 1 THROUGH 8 INCLUSIVE AND 13 THROUGH 20 INCLUSIVE
IN BLOCK 347 OF THE OREGON VALLEY LAND CO. ADDITION
TO LAKEVIEW, OREGON.

ALSO:- BEGINNING AT THE SE COR. OF BLOCK 347 OF O.V.L. CO.
ADD. TO LAKEVIEW ORE. THENCE RUNNING SOUTH 60FT; THENCE

EAST 91 FT. THENCE NORTH 260 FT. THENCE WEST 91 FT. TO NE COR LOT 8 BLOCK 347
Q.V.L. ADD. THENCE SOUTH ALONG THE EAST LINE OF SAID BLOCK 347, 200 FT. TO THE POINT OF BEGINNING.

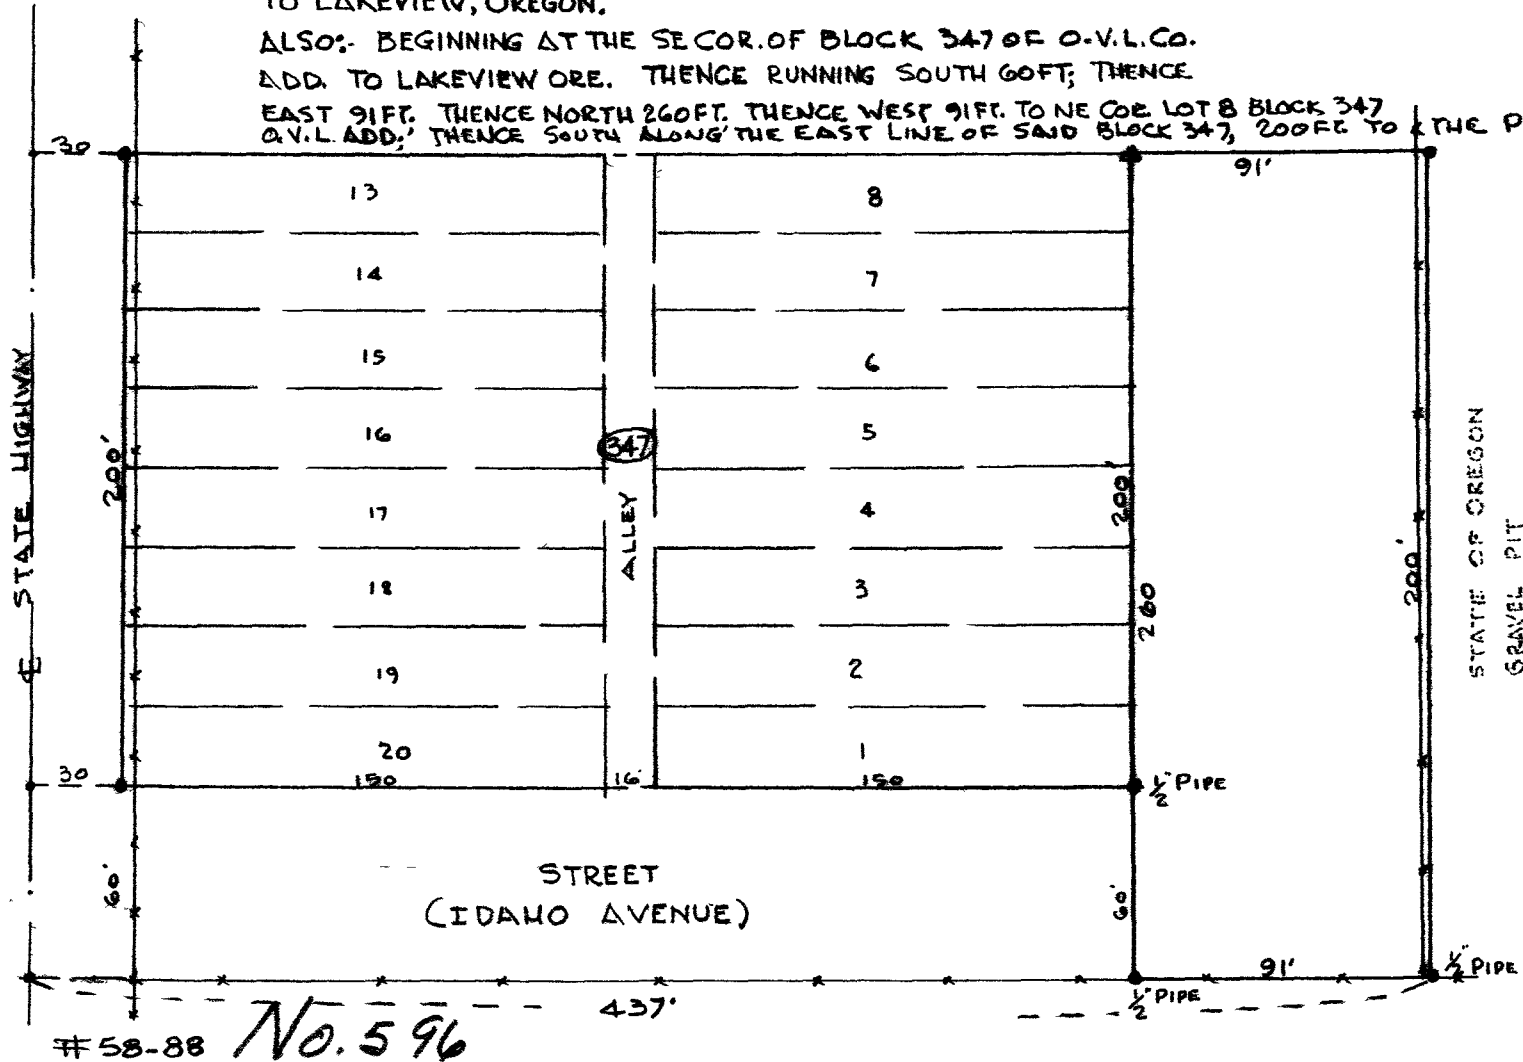

SCALE 1" = 60'

REGISTERED
OREGON
LAND SURVEYOR

NOV. 5, 1948
GLENN E. TYLER
250