
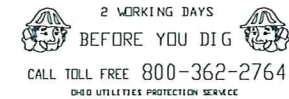


MARION COUNTY ENGINEER

BRADLEY K. IRONS P.E., P.S.

222 WEST CENTER STREET MARION, OHIO 43302

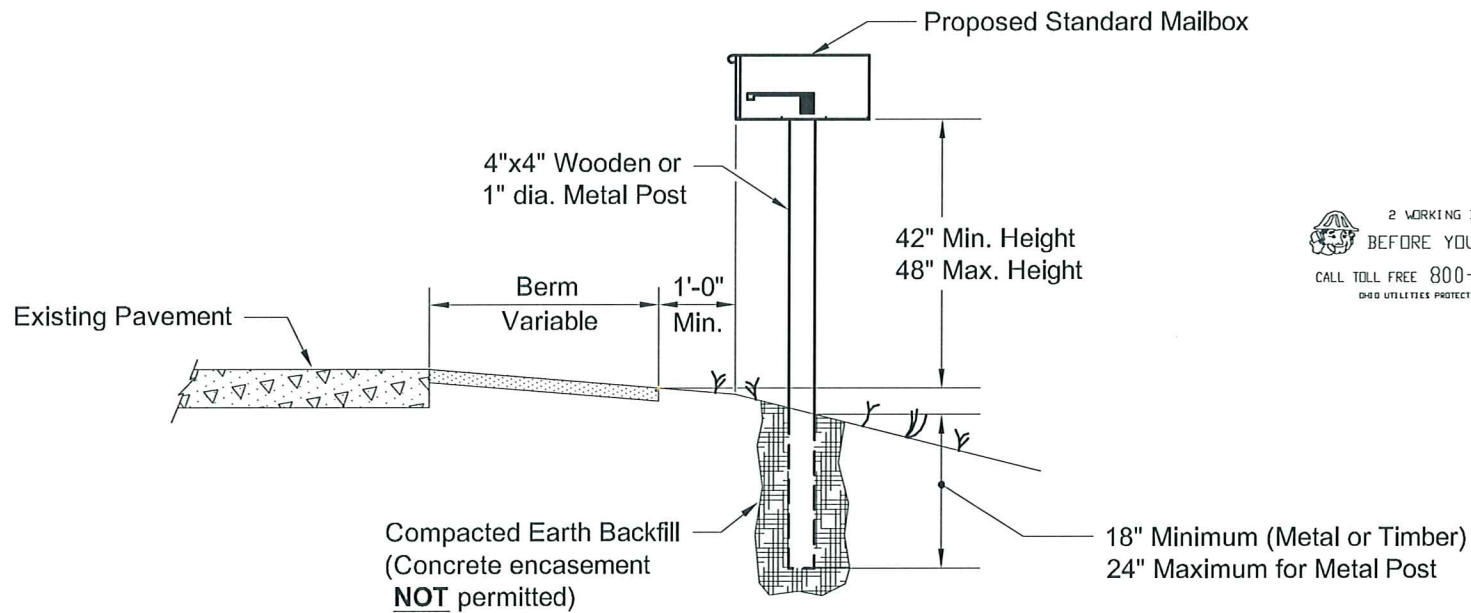

NOTE: Mailboxes not conforming to this standard are the responsibility/liability of the land owner. Damage resulting in snow removal operations will be corrected by the Marion County Engineer's Dept. according to the adopted standards.
(Marion County Highway Dept. 740-382-1902)

SPECIFICATIONS FOR NEW MAILBOX INSTALLATION

Revised June 2006