


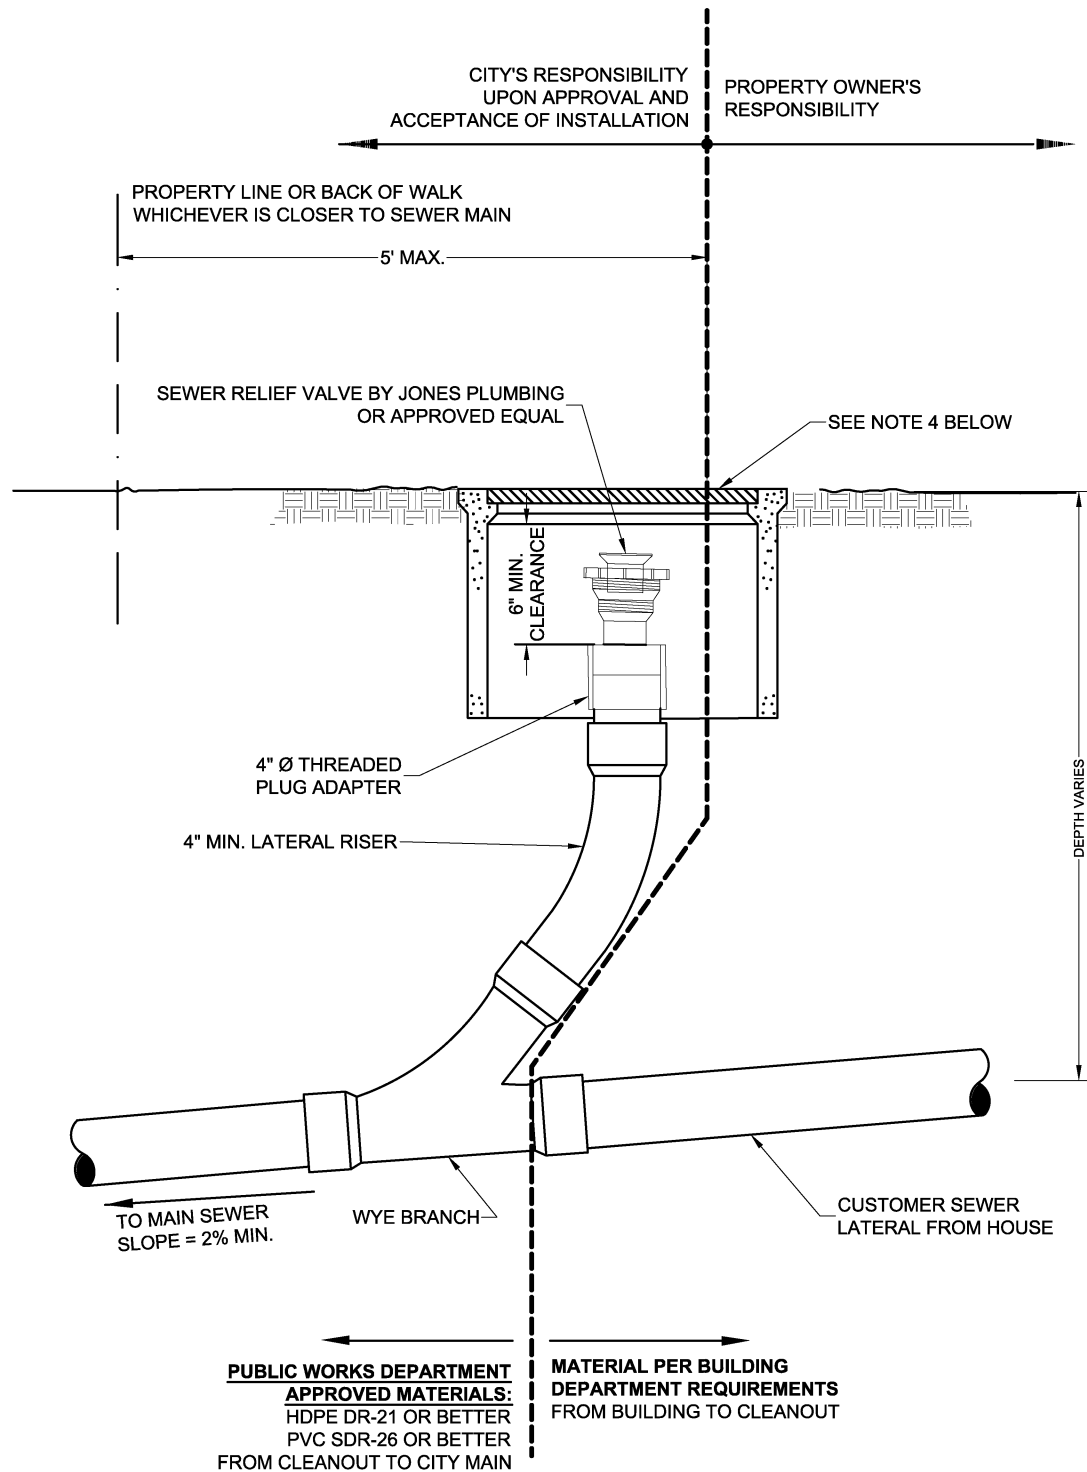

NOTE:

1. SEWER RELIEF VALVE BY JONES PLUMBING CAN BE INSTALLED FROM VERTICAL TO 45° MAXIMUM ANGLE.
2. IF CLEANOUT IS INSTALLED IN DRIVEWAY, USE CHRISTY G5 TRAFFIC VALVE BOX WITH "SEWER" CAST IN LID OR APPROVED EQUAL. BOX SHALL HAVE A 10" MIN. CONCRETE COLLAR.
3. ALL COUPLINGS SHALL BE SYNTHETIC RUBBER WITH CORROSION RESISTANT SHEAR BANDS.
4. CHRISTY TYPE G05 TRAFFIC BOX WITH G05C LID SHALL BE USED IN DRIVEWAYS OR APPROVED EQUAL, CHRISTY TYPE F08 VALVE BOX WITH F08R LID SHALL BE USED IN WALKWAYS OR APPROVED EQUAL, CHRISTY TYPE FL08TBOX WITH FL08D LID MAY BE USED IN LANDSCAPE AREAS OR APPROVED EQUAL.
5. WHENEVER BANDS ARE TO BE USED THEY SHALL BE DUAL SHEAR BAND ARC COUPLINGS OR APPROVED EQUAL.



CITY OF SAN CARLOS, CALIFORNIA STANDARD DETAIL

APPROVED BY:

[Signature]
CITY ENGINEER

DATE: JULY 2015

**STANDARD
SEWER LATERAL CLEANOUT**

STD. DETAIL No.

17