

B

SAMPLE GARAGE WALL BRACING



COMMUNITY DEVELOPMENT DEPARTMENT • 345 N EL DORADO STREET • STOCKTON, CA 95202 • (209) 937-8561
 www.stocktonca.gov/CDD/building

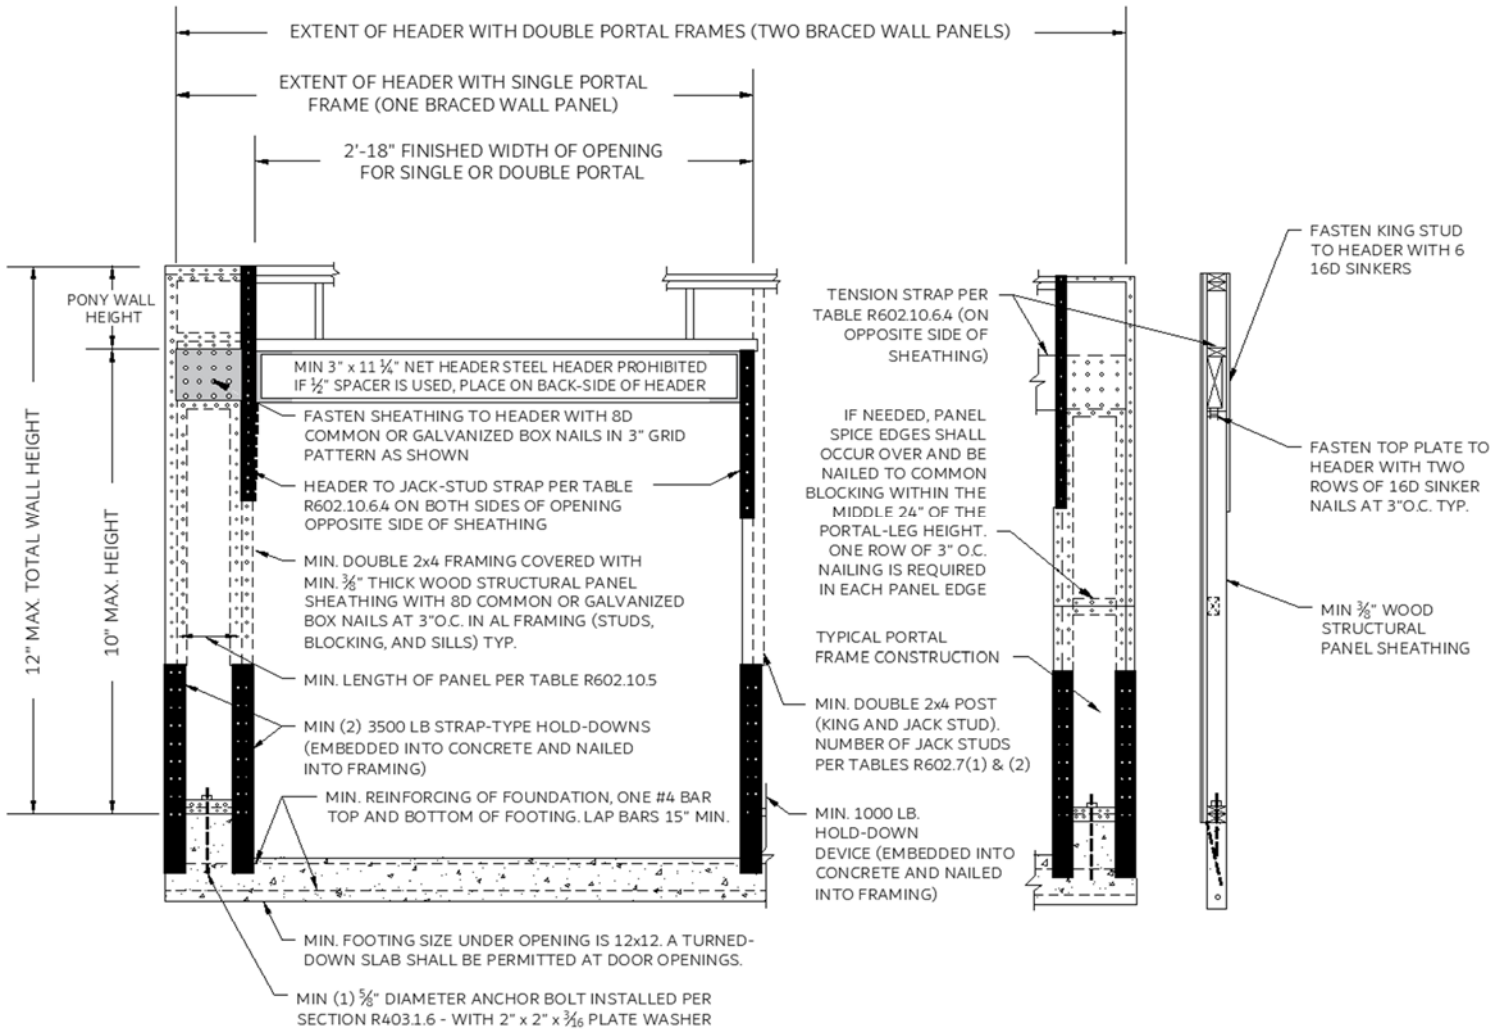


FIGURE R602.10.6.2
 METHOD PFH-PORTAL FRAME WITH HOLD-DOWNS

BRACED WALL SCHEDULE								
METHOD		MINIMUM LENGTH					BRACED PANEL	HOLD-DOWNS
		WALL HEIGHT						
		8ft	9ft	10ft	11ft*	12ft*		
PFH	ONE-STORY	16"	16"	16"	18"	20"	3/8" PLYWOOD STRUCT. I OR CDX, FASTENING PER DETAIL ABOVE	3,500LB CAPACITY (EX. STHD14)
	TWO-STORY	24"	24"	24"	27"	29"	3/8" PLYWOOD STRUCT. I OR CDX, FASTENING PER DETAIL ABOVE	3,500LB CAPACITY (EX. STHD14)

*NOTE: Maximum header height is 10 feet, wall shall be permitted to increase to 12 feet with pony wall