

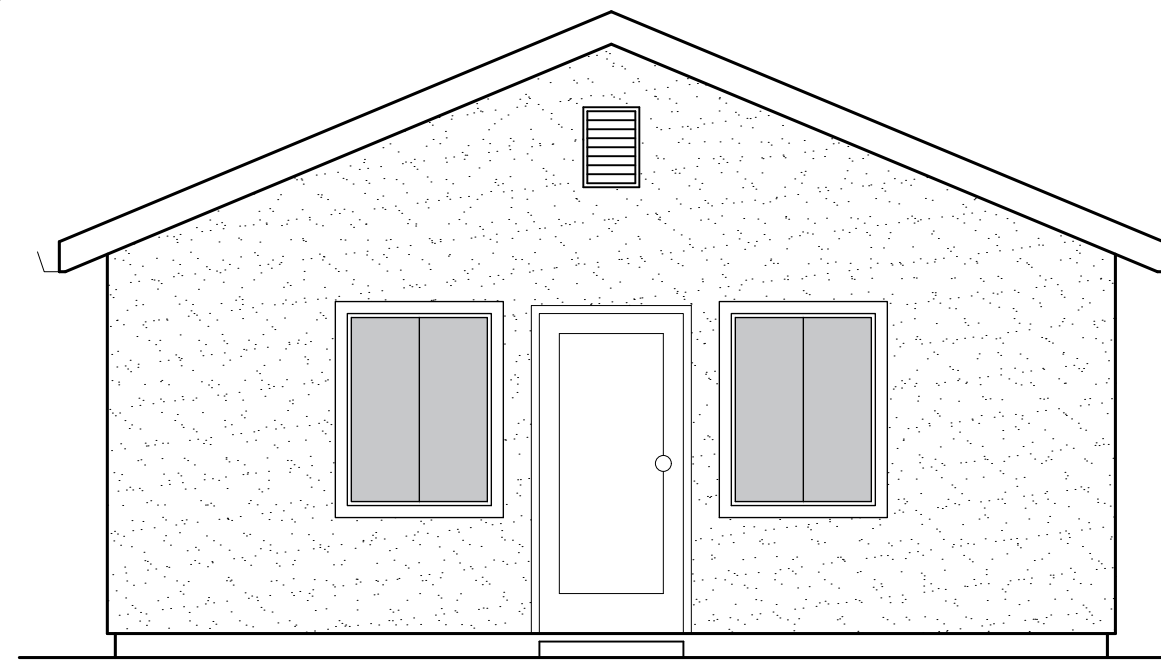


STUDIO / 1-BATH


469 SQUARE FEET

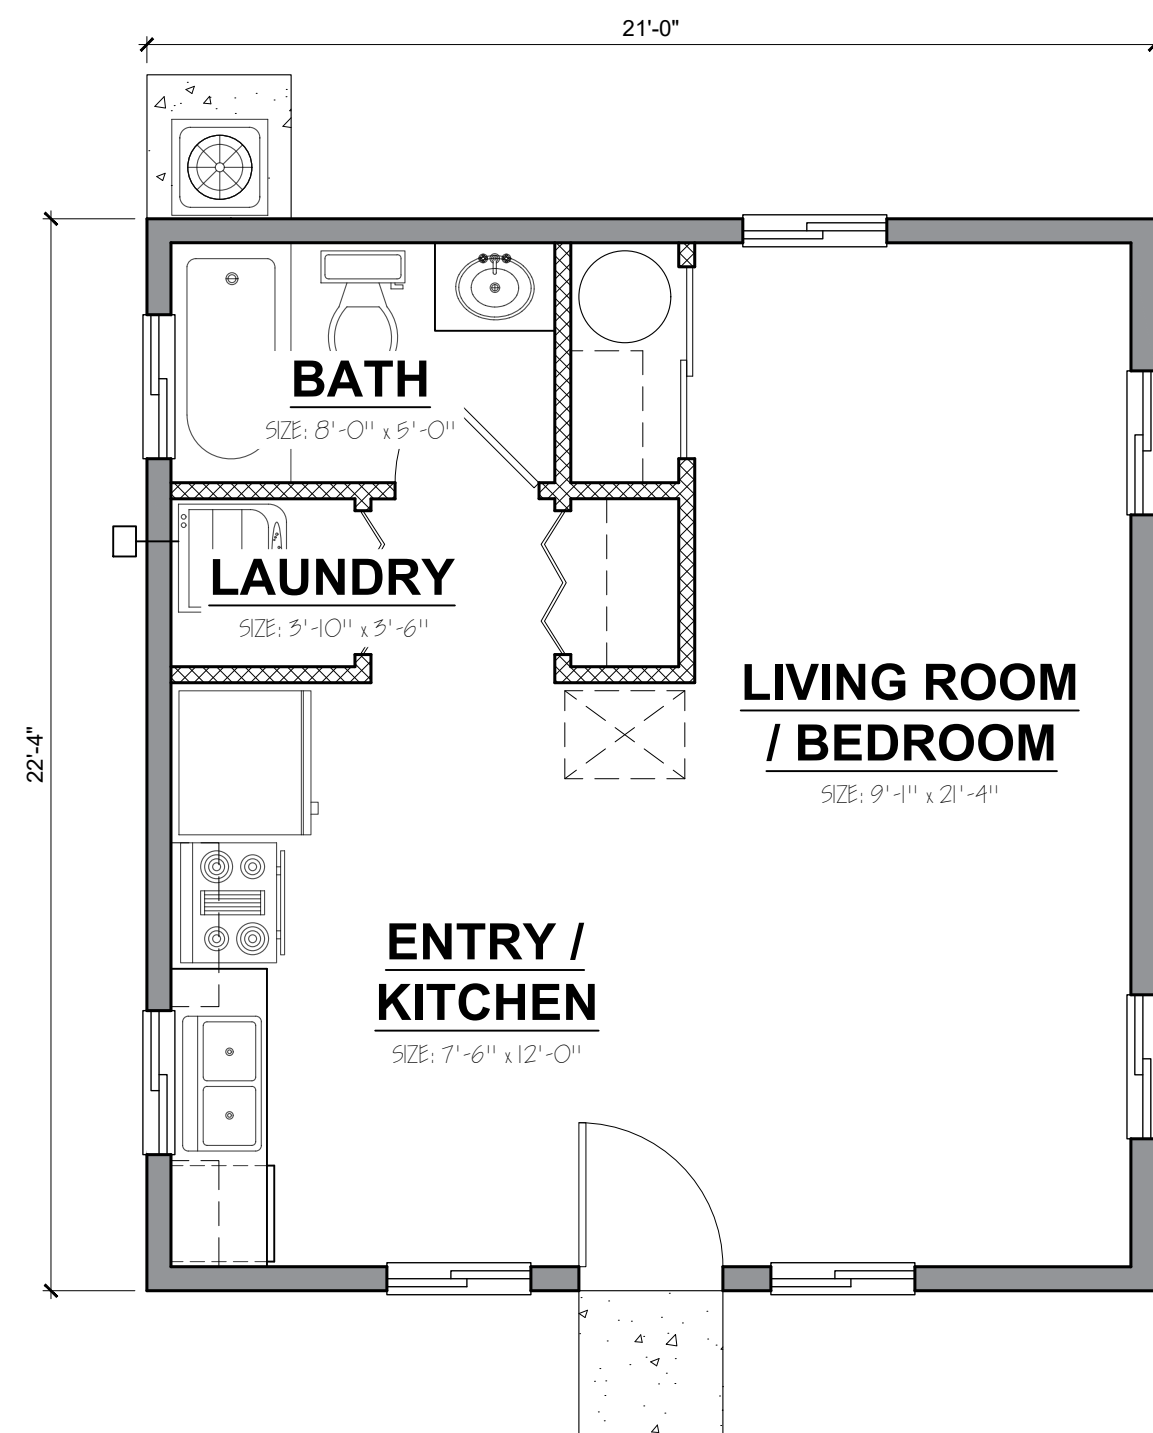


FRONT

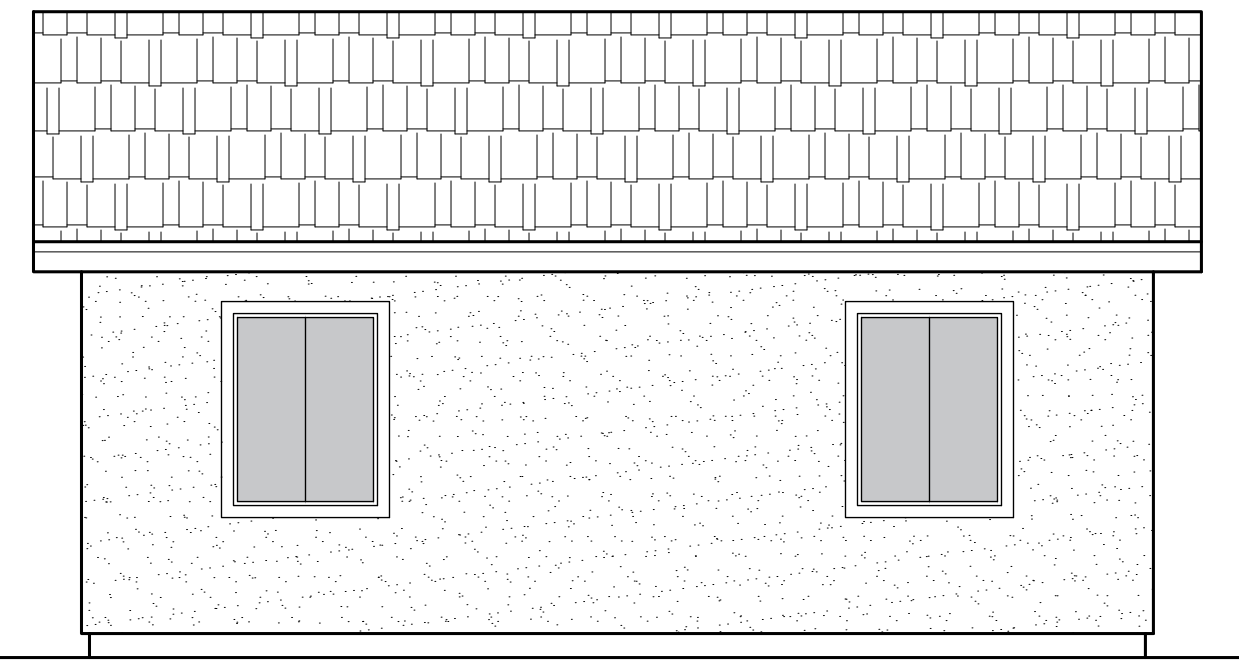

RIGHT

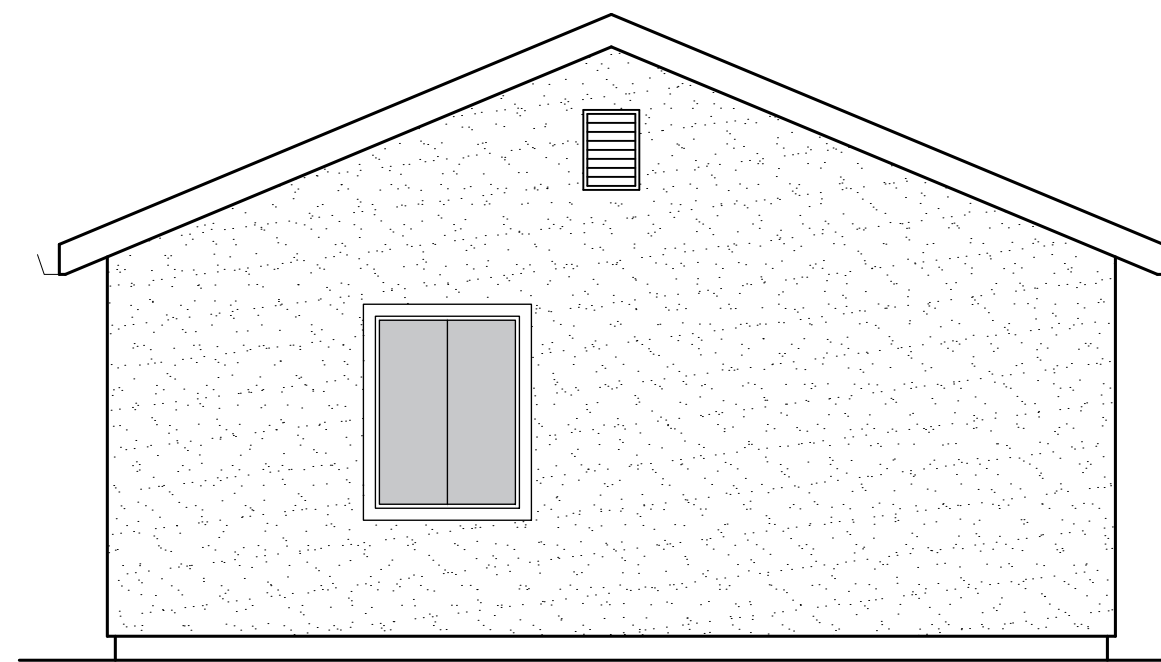

REAR

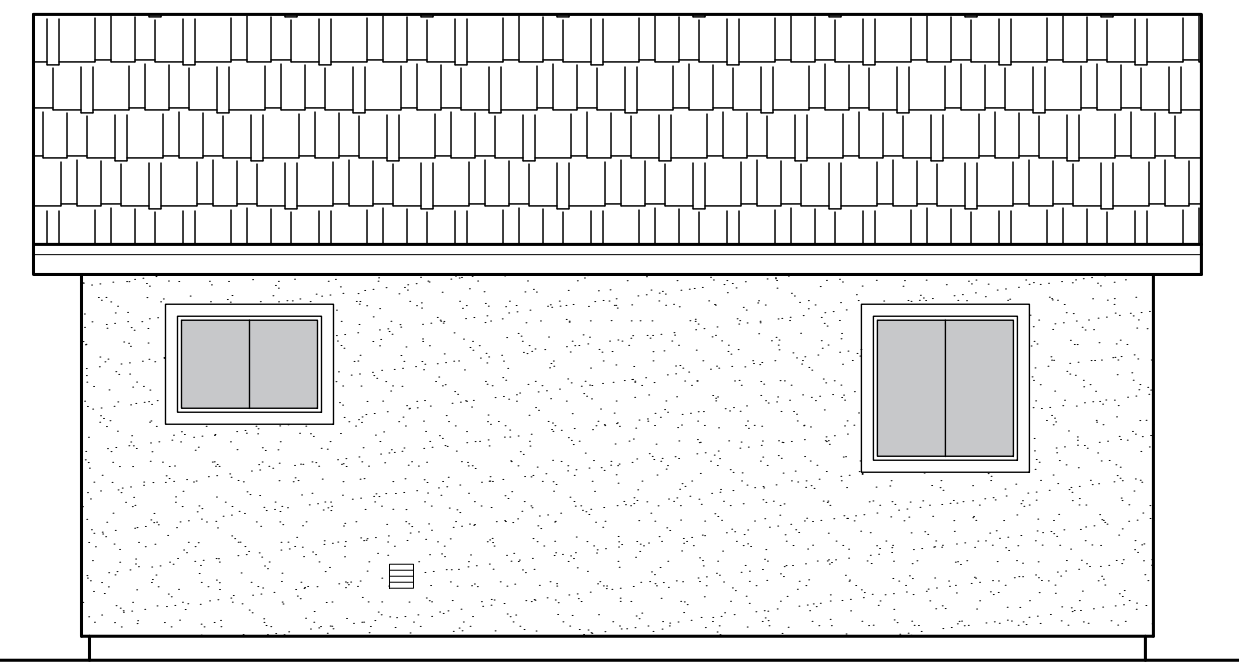

LEFT