

#### WWW.TRAFFICPD.COM

#### **MEMORANDUM**

To: Jennifer Boyer, AICP

Community Development Director/Planner

100 Gettysburg Pike Mechanicsburg, PA 17055

From: Jarred L. Neal, P.E.

Date: November 17, 2023

Re: Genius Kids Child Development Center – Parking Demand Analysis

Upper Allen Township, Cumberland County, PA

TPD# BLC.00127

#### **INTRODUCTION**

Traffic Planning and Design, Inc. (TPD) has completed a Parking Demand Analysis for the proposed Genius Kids Child Development Center to be located along Old Schoolhouse Lane in Upper Allen Township, Cumberland County, PA. The parking demand analysis was completed to determine if the number of parking spaces (27 spaces) at the proposed Upper Allen Township location will adequately accommodate the peak parking demand. The location of the proposed development is presented in **Figure 1**.

The parking demand analysis is based on parking data collected at an existing Genius Kids Child Development Center located at 7 Flowers Drive, in Silver Springs Township, Cumberland County. This location was selected due to its similar setting, size, and operations as the proposed Upper Allen Township location.

#### **PARKING COUNTS**

TPD conducted on-site (off-street) parking counts at the existing Genius Kids Child Development Center in Silver Springs Township, Cumberland County to determine the anticipated peak parking demand on the following day:

Thursday, October 12, 2023 from 6:00 A.M. to 6:00 P.M.

The day/time period above was selected based on an analysis of the existing hours of operation which encompass the peak parking demand of the site. The parking counts were conducted at 15-minute intervals by counting the number of entering and exiting vehicles and assessing the new number of vehicles on-site each interval at the Silver Springs Township location.

The results of the existing parking counts are shown in **Tables 1**. The parking data sheets are attached to this analysis.

TABLE 1: SILVER SPRINGS GENIUS KIDS DEVELOPMENT CENTER PARKING COUNT

| TABLE 1. SIEVER SPRINGS GENIOS RIDS DEVI |                  |  |
|--|------------------|--|
| Interval                                 | Occupied Spaces  |  |
| (AM)                                     | Thursday         |  |
| 600 4 1 4                                | October 12, 2023 |  |
| 6:00 A.M.                                | 0                |  |
| 6:15 A.M.                                | 0                |  |
| 6:30 A.M.                                | 1                |  |
| 6:45 A.M.                                | 1                |  |
| 7:00 A.M.                                | 3                |  |
| 7:15 A.M.                                | 6                |  |
| 7:30 A.M.                                | 6                |  |
| 7:45 A.M.                                | 12               |  |
| 8:00 A.M.                                | 14               |  |
| 8:15 A.M.                                | 18               |  |
| 8:30 A.M.                                | 20               |  |
| 8:45 A.M.                                | 23               |  |
| 9:00 A.M.                                | 17               |  |
| 9:15 A.M.                                | 17               |  |
| 9:30 A.M.                                | 17               |  |
| 9:45 A.M.                                | 18               |  |
| 10:00 A.M.                               | 19               |  |
| 10:15 A.M.                               | 19               |  |
| 10:30 A.M.                               | 19               |  |
| 10:45 A.M.                               | 19               |  |
| 11:00 A.M.                               | 20               |  |
| 11:15 A.M.                               | 19               |  |
| 11:30 A.M.                               | 18               |  |
| 11:45 A.M.                               | 20               |  |

| Interval   | Occupied Spaces  |
|------------|------------------|
| (PM)       | Thursday         |
|            | October 12, 2023 |
| 12:00 P.M. | 21               |
| 12:15 P.M. | 21               |
| 12:30 P.M. | 16               |
| 12:45 P.M. | 12               |
| 1:00 P.M.  | 15               |
| 1:15 P.M.  | 17               |
| 1:30 P.M.  | 18               |
| 1:45 P.M.  | 17               |
| 2:00 P.M.  | 17               |
| 2:15 P.M.  | 18               |
| 2:30 P.M.  | 19               |
| 2:45 P.M.  | 18               |
| 3:00 P.M.  | 18               |
| 3:15 P.M.  | 18               |
| 3:30 P.M.  | 19               |
| 3:45 P.M.  | 17               |
| 4:00 P.M.  | 14               |
| 4:15 P.M.  | 15               |
| 4:30 P.M.  | 15               |
| 4:45 P.M.  | 12               |
| 5:00 P.M.  | 13               |
| 5:15 P.M.  | 8                |
| 5:30 P.M.  | 2                |
| 5:45 P.M.  | 2                |

As shown **Table 1**, TPD observed *a maximum of 23 occupied spaces* during the peak hours of operation for the existing Genius Kids Child Development Center in Silver Springs Township.

The Genius Kids Child Development Center in Silver Springs Township is equivalent in setting, size, anticipated enrollment, and operations as the proposed Genius Kids Child Development Center in Upper Allen Township. Therefore; the parking demand observed at the Silver Springs Township location is anticipated to be equivalent to the anticipated parking demand at the proposed Upper Allen Township location.

#### **CONCLUSIONS**

Based on the results of the parking counts and analysis, the parking demand of the proposed Upper Allen Township Genius Kids Child Development Center is anticipated to have adequate parking supply during an average weekday, with 27 spaces and a maximum parking demand of 23 spaces.



If we can be of further service, please call at your convenience.

Sincerely,

TRAFFIC PLANNING AND DESIGN, INC.


Jarred L. Neal, P.E.
Senior Project Manager
Jneal@TrafficPD.com


Attachments: Figure 1 – Site Location

Site Plan

Silver Springs Township Genius Kids Child Development Center Parking Count



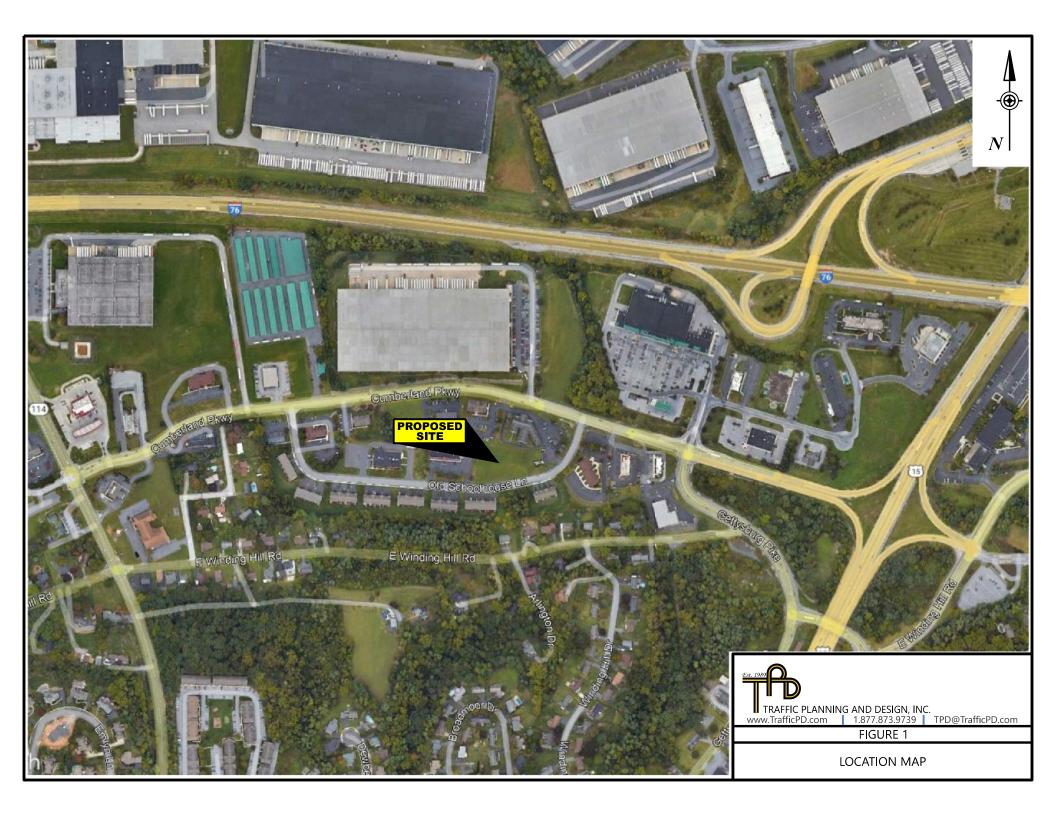

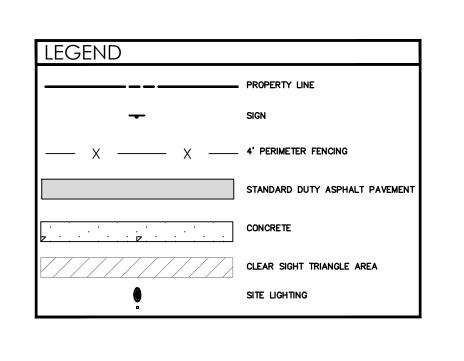

Tax ID 42-26-0243-040 Deed Book 193 Page 452

IRON PIN-TO BE SET

R-2 ZONE

Existing —

IRON PIN \
TO BE SET

30, Drainage Easement

## SIGN LEGEND


| ZO. | DOT NO./<br>SIGN SIZE | LEGEND   |
|-----|-----------------------|--|
| 4   | R1-1<br>24"x24"       | STOP   |
| В   | R7-8D<br>12"x18"      | RESERVED PARRING   |
| С   | R7-8A<br>6"x12"       | VAN<br>ACCESSIBLE  |
| D   | R7-8F<br>12"x18"      | VICLATORS SUBJECT TO FINE AND TOWNIG  MINL FINE 800 MAX FINE 800 |
| Е   | R7-8F<br>18"x12"      | Employee<br>Parking  |

# ZONING INFORMATION

| ZONE: PROFESSIONAL OFFICE (PO) |                               |                               |               |          |
|--------------------------------|-------------------------------|-------------------------------|---------------|----------|
| USE:                           | COMMERCIAL - DAY CARE (PERMIT | TED USE)                      |               |          |
| ITEM #                         | ITEM                          | REQUIREMENTS                  | PROPOSED      | VARIANCE |
| 1                              | MINIMUM LOT AREA              | NONE REQUIRED                 | ±1.06 ACRES   | NO       |
| 2                              | MINIMUM LOT WIDTH             | 150 FEET                      | ±295 FEET     | NO       |
| 3                              | MINIMUM LOT DEPTH             | NONE REQUIRED                 | ±150 FEET     | NO       |
| 4                              | MINIMUM FRONT SETBACK         | 30 FEET                       | >30 FEET      | NO       |
| 5                              | MINIMUM SIDE SETBACK          | 15 FEET                       | >15 FEET      | NO       |
| 6                              | MINIMUM REAR SETBACK          | 15 FEET                       | >15 FEET      | NO       |
| 7                              | MAXIMUM BUILDING HEIGHT       | 35 FEET                       | 15 FEET       | NO       |
| 8                              | MAXIMUM BUILDING COVERAGE     | 30 PERCENT                    | ±18.4 PERCENT | NO       |
| 9                              | MAXIMUM LOT COVERAGE          | 60 PERCENT                    | ±51 PERCENT   | NO       |
| 10                             | MAXIMUM LOT COVERAGE (SF)     | ±1.06 ACRES x 60% = 27,660 SF | 23,498 SF     | NO       |

# PARKING INFORMATION

| ITEM # | ITEM                         | REQUIREMENTS   | PROPOSED           | VARIANCE |
|--------|------------------------------|--|--------------------|----------|
| 1      | BUILDING SIZE                | NONE REQUIRED  | ±8,500 S.F.        | NO       |
| 2      | PARKING REQUIRED BY TOWNSHIP | 1 SPACE FOR EVERY EMPLOYEE ON THE LARGEST SHIFT, + 1 SPACE FOR EVERY 6 STUDENTS, AND OFF-STREET WAITING SPACES TO ACCOMMODATE AT LEAST SIX AUTO.  10 EMP. + 22 (ASSUME 140 STUDENTS) = 32 SPACES | 27 SPACES*         | NO       |
| 3      | MINIMUM PARKING DIMENSIONS   | 9.5 FEET X 18 FEET   | 9.5 FEET X 18 FEET | NO       |
| 4      | MINIMUM AISLE WIDTH          | 24 FEET  | 24 FEET            | NO       |
| 5      | PARKING SETBACK              | PARKING IS PROHIBITED IN THE MINIMUM BUILDING SETBACKS   |                    | NO       |

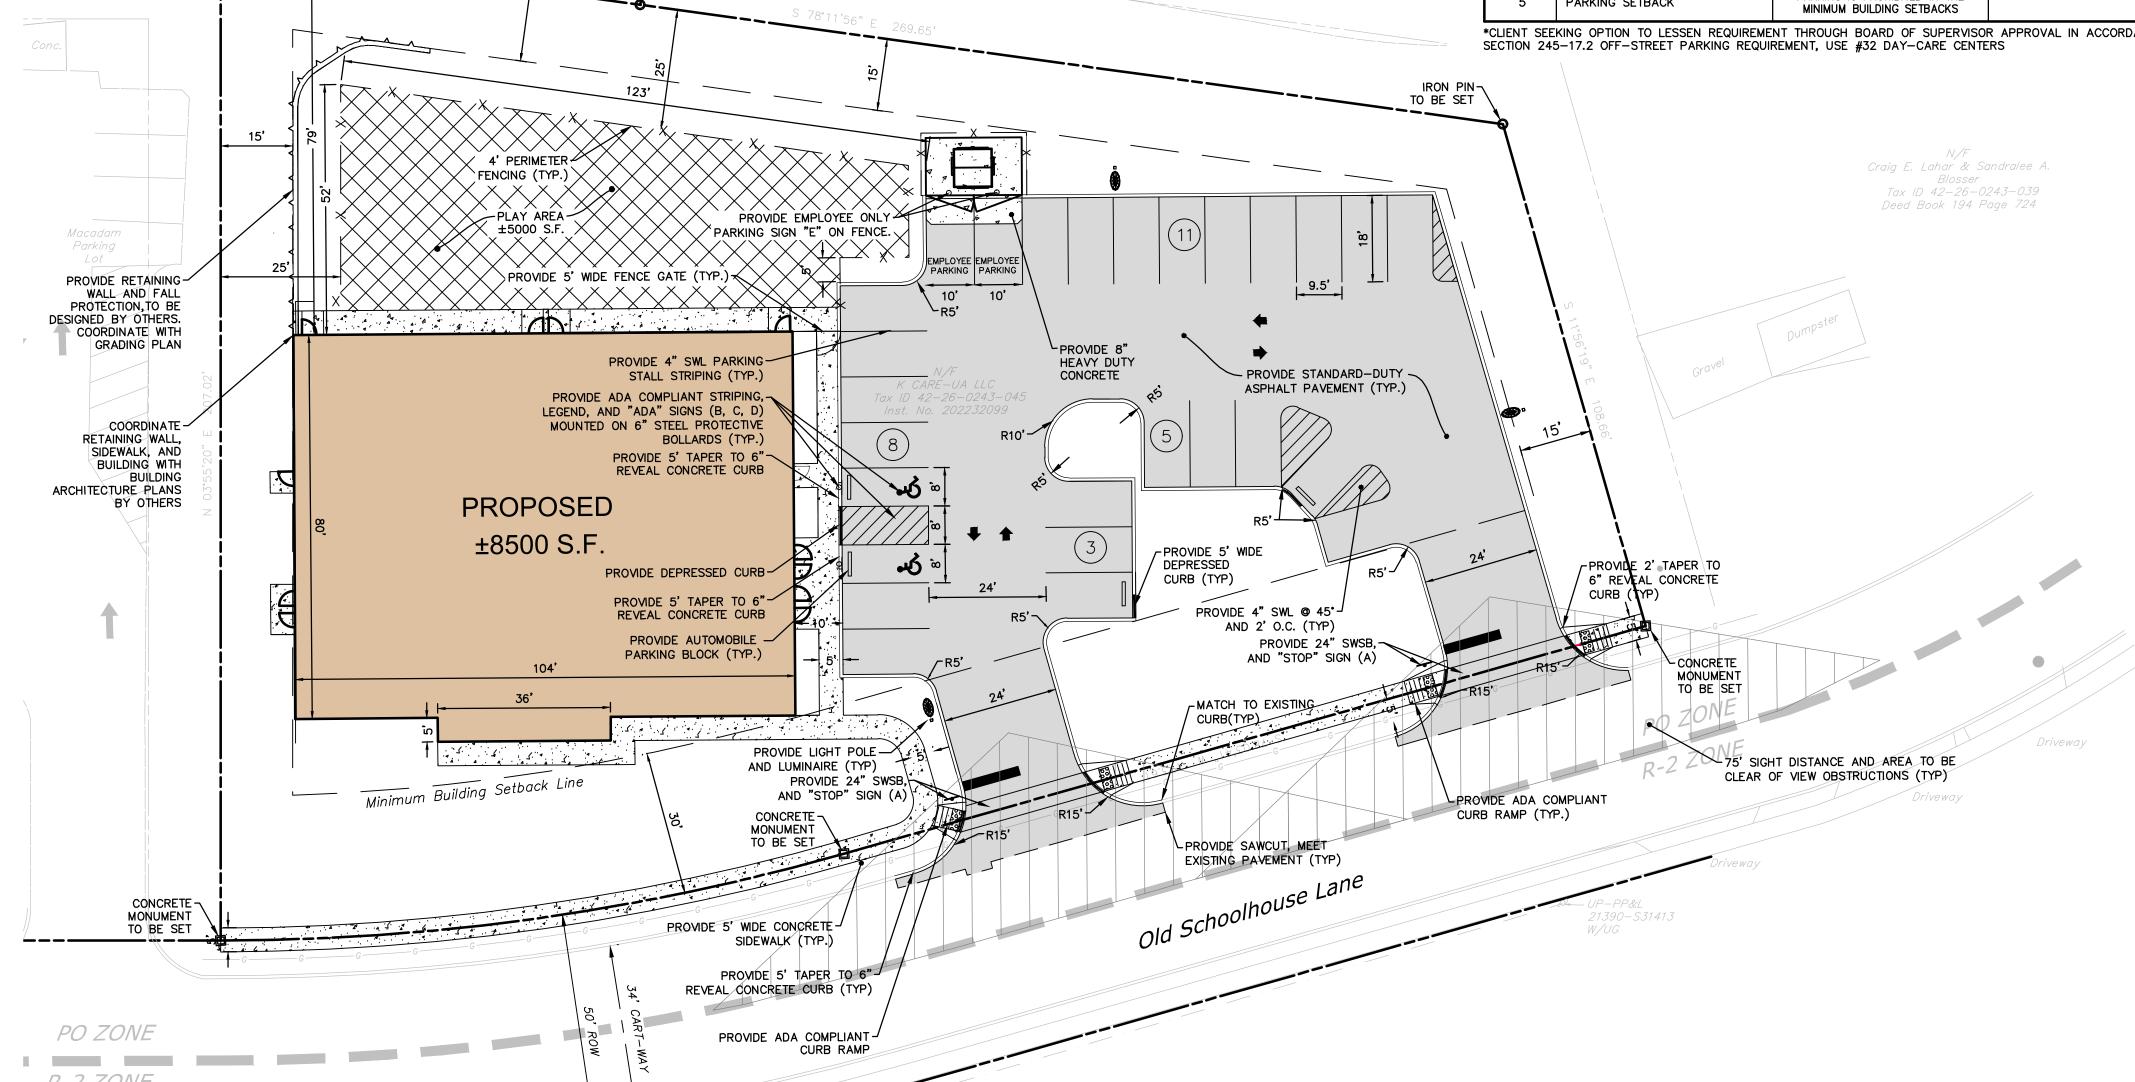

PROFESSIONAL OFFICE ZONE - (PO)

Craig E. Lahar & Sandralee A.
Blosser
Tax ID 42-26-0243-039 Deed Book 194 Page 724



PENNSYLVANIA ACT 287 (1974) AS AMENDED BY PENNSYLVANIA ACT 199 (2004) REQUIRES NO LESS THAN THREE (3) WORKING DAYS AND NO MORE THAN (10) WORKING DAYS NOTICE TO UTILITIES BEFORE YOU EXCAVATE, DRILL, BLAST OR DEMOLISH. PA ONE—CALL SERIAL NO. 20231515029

GRAPHIC SCALE 20 10 0

SCALE IN FEET

Sheet No.

2601 Market Place Suite 350 Harrisburg, PA 17110 (717) 943-1665

PRELIMINA! PROPOSEI

S

C.L.H. Designed N.M. Drawn A.J.B. Reviewed 1" = 20' Scale 2202027 Project No. 07/31/23 Date CAD File: SP220202701

SITE PLAN

No.04of 19

Study Name Driveway (enter only)

Start Date 10/12/2023 Start Time 12:00 AM

| Channel   | Direction  | Direction                  |
|-----------|------------|----------------------------|
| Direction | Southbound | Northbound (Illegal Exits) |
| •         |            |                            |
| 12:00 AM  | 0          | 0                          |
| 12:15 AM  | 0          | 0                          |
| 12:30 AM  | 0          | 0                          |
| 12:45 AM  | 0          | 0                          |
| 1:00 AM   | 0          | 0                          |
| 1:15 AM   | 0          | 0                          |
| 1:30 AM   | 0          | 0                          |
| 1:45 AM   | 0          | 0                          |
| 2:00 AM   | 0          | 0                          |
| 2:15 AM   | 0          | 0                          |
| 2:30 AM   | 0          | 0                          |
| 2:45 AM   | 0          | 0                          |
| 3:00 AM   | 0          | 0                          |
| 3:15 AM   | 0          | 0                          |
| 3:30 AM   | 0          | 0                          |
| 3:45 AM   | 0          | 0                          |
| 4:00 AM   | 0          | 0                          |
| 4:15 AM   | 0          | 0                          |
| 4:30 AM   | 0          | 0                          |
| 4:45 AM   | 0          | 0                          |
| 5:00 AM   | 0          | 0                          |
| 5:15 AM   | 0          | 0                          |
| 5:30 AM   | 0          | 0                          |
| 5:45 AM   | 0          | 0                          |
| 6:00 AM   | 0          | 0                          |
| 6:15 AM   | 0          | 0                          |
| 6:30 AM   | 1          | 0                          |
| 6:45 AM   | 0          | 0                          |
| 7:00 AM   | 5          | 0                          |

Study Name Driveway (enter only)

Start Date 10/12/2023 Start Time 12:00 AM

| Channel   | Direction  | Direction                  |
|-----------|------------|----------------------------|
| Direction | Southbound | Northbound (Illegal Exits) |
| 7:15 AM   | 3          | 0                          |
| 7:30 AM   | 6          | 0                          |
| 7:45 AM   | 11         | 0                          |
| 8:00 AM   | 8          | 1                          |
| 8:15 AM   | 11         | 0                          |
| 8:30 AM   | 13         | 1                          |
| 8:45 AM   | 16         | 0                          |
| 9:00 AM   | 3          | 0                          |
| 9:15 AM   | 0          | 0                          |
| 9:30 AM   | 0          | 0                          |
| 9:45 AM   | 1          | 0                          |
| 10:00 AM  | 2          | 0                          |
| 10:15 AM  | 0          | 0                          |
| 10:30 AM  | 0          | 0                          |
| 10:45 AM  | 1          | 0                          |
| 11:00 AM  | 1          | 0                          |
| 11:15 AM  | 0          | 0                          |
| 11:30 AM  | 0          | 0                          |
| 11:45 AM  | 4          | 1                          |
| 12:00 PM  | 5          | 0                          |
| 12:15 PM  | 3          | 0                          |
| 12:30 PM  | 0          | 0                          |
| 12:45 PM  | 0          | 0                          |
| 1:00 PM   | 3          | 0                          |
| 1:15 PM   | 3          | 0                          |
| 1:30 PM   | 3          | 0                          |
| 1:45 PM   | 0          | 0                          |
| 2:00 PM   | 0          | 0                          |
| 2:15 PM   | 1          | 0                          |
| 2:30 PM   | 2          | 0                          |

Study Name Driveway (enter only)

Start Date 10/12/2023 Start Time 12:00 AM

| Channel   | Direction  | Direction                  |
|-----------|------------|----------------------------|
| Direction | Southbound | Northbound (Illegal Exits) |
| 2:45 PM   | 2          | 0                          |
| 3:00 PM   | 2          | 0                          |
| 3:15 PM   | 3          | 0                          |
| 3:30 PM   | 2          | 0                          |
| 3:45 PM   | 1          | 0                          |
| 4:00 PM   | 5          | 0                          |
| 4:15 PM   | 6          | 0                          |
| 4:30 PM   | 5          | 0                          |
| 4:45 PM   | 5          | 0                          |
| 5:00 PM   | 11         | 0                          |
| 5:15 PM   | 8          | 0                          |
| 5:30 PM   | 0          | 0                          |
| 5:45 PM   | 0          | 0                          |
| 6:00 PM   | 0          | 0                          |
| 6:15 PM   | 0          | 0                          |
| 6:30 PM   | 0          | 0                          |
| 6:45 PM   | 0          | 0                          |
| 7:00 PM   | 0          | 0                          |
| 7:15 PM   | 0          | 0                          |
| 7:30 PM   | 0          | 0                          |
| 7:45 PM   | 0          | 0                          |
| 8:00 PM   | 0          | 0                          |
| 8:15 PM   | 0          | 0                          |
| 8:30 PM   | 0          | 0                          |
| 8:45 PM   | 0          | 0                          |
| 9:00 PM   | 0          | 0                          |
| 9:15 PM   | 0          | 0                          |
| 9:30 PM   | 0          | 0                          |
| 9:45 PM   |            | 0                          |
| 10:00 PM  | 0          | 0                          |

Study Name Driveway (enter only)

Start Date 10/12/2023 Start Time 12:00 AM

| Channel   | Direction  | Direction                  |
|-----------|------------|----------------------------|
| Direction | Southbound | Northbound (Illegal Exits) |
| 10:15 PM  | 0          | 0                          |
| 10:30 PM  | 0          | 0                          |
| 10:45 PM  | 0          | 0                          |
| 11:00 PM  | 0          | 0                          |
| 11:15 PM  | 0          | 0                          |
| 11:30 PM  | 0          | 0                          |
| 11:45 PM  | 0          | 0                          |

# Study Name Driveway (Exit Only) Start Date 10/12/2023 Start Time 12:00 AM Site Code

Counter: MIO Set up by: KY

| Channel   | Direction                  | Direction  |
|-----------|----------------------------|------------|
| Direction | Southbound (Illegal Entry) | Northbound |
|           |                            |            |
| 12:00 AM  | 0                          | 0          |
| 12:15 AM  | 0                          | 0          |
| 12:30 AM  | 0                          | 0          |
| 12:45 AM  | 0                          | 0          |
| 1:00 AM   | 0                          | 0          |
| 1:15 AM   | 0                          | 0          |
| 1:30 AM   | 0                          | 0          |
| 1:45 AM   | 0                          | 0          |
| 2:00 AM   | 0                          | 0          |
| 2:15 AM   | 0                          | 0          |
| 2:30 AM   | 0                          | 0          |
| 2:45 AM   | 0                          | 0          |
| 3:00 AM   | 0                          | 0          |
| 3:15 AM   | 0                          | 0          |
| 3:30 AM   | 0                          | 0          |
| 3:45 AM   | 0                          | 0          |
| 4:00 AM   | 0                          | 0          |
| 4:15 AM   | 0                          | 0          |
| 4:30 AM   | 0                          | 0          |
| 4:45 AM   | 0                          | 0          |
| 5:00 AM   | 0                          | 0          |
| 5:15 AM   | 0                          | 0          |
| 5:30 AM   | 0                          | 0          |
| 5:45 AM   | 0                          | 0          |
| 6:00 AM   | 0                          | 0          |
| 6:15 AM   | 0                          | 0          |
| 6:30 AM   | 0                          | 0          |
| 6:45 AM   | 0                          | 0          |
| 7:00 AM   | 0                          | 3          |
| 7:15 AM   | 1                          | 1          |

## Study Name Driveway (Exit Only) Start Date 10/12/2023

Start Time 12:00 AM

Site Code Counter: MIO

Set up by: KY

| Channel   | Direction                  | Direction  |
|-----------|----------------------------|------------|
| Direction | Southbound (Illegal Entry) | Northbound |
| 7:30 AM   | 0                          | 6          |
| 7:45 AM   | 0                          | 5          |
| 8:00 AM   | 1                          | 6          |
| 8:15 AM   | 0                          | 7          |
| 8:30 AM   | 0                          | 10         |
| 8:45 AM   | 0                          | 13         |
| 9:00 AM   | 0                          | 9          |
| 9:15 AM   | 0                          | 0          |
| 9:30 AM   | 0                          | 0          |
| 9:45 AM   | 0                          | 0          |
| 10:00 AM  | 0                          | 1          |
| 10:15 AM  | 0                          | 0          |
| 10:30 AM  | 0                          | 0          |
| 10:45 AM  | 0                          | 1          |
| 11:00 AM  | 0                          | 0          |
| 11:15 AM  | 0                          | 1          |
| 11:30 AM  | 0                          | 1          |
| 11:45 AM  | 0                          | 1          |
| 12:00 PM  | 0                          | 4          |
| 12:15 PM  | 0                          | 3          |
| 12:30 PM  | 0                          | 5          |
| 12:45 PM  | 0                          | 4          |
| 1:00 PM   | 0                          | 0          |
| 1:15 PM   | 0                          | 1          |
| 1:30 PM   | 0                          | 2          |
| 1:45 PM   | 0                          | 1          |
| 2:00 PM   | 0                          | 0          |
| 2:15 PM   | 0                          | 0          |
| 2:30 PM   | 0                          | 1          |
| 2:45 PM   | 0                          | 3          |
| 3:00 PM   | 0                          | 2          |
|           |                            |            |

#### Study Name Driveway (Exit Only) Start Date 10/12/2023 Start Time 12:00 AM

**Site Code** 

**Counter: MIO** 

Set up by: KY

| Channel   | Direction                  | Direction  |
|-----------|----------------------------|------------|
| Direction | Southbound (Illegal Entry) | Northbound |
| 3:15 PM   | 0                          | 3          |
| 3:30 PM   | 0                          | 1          |
| 3:45 PM   | 0                          | 3          |
| 4:00 PM   | 0                          | 8          |
| 4:15 PM   | 0                          | 5          |
| 4:30 PM   | 0                          | 5          |
| 4:45 PM   | 0                          | 8          |
| 5:00 PM   | 0                          | 10         |
| 5:15 PM   | 0                          | 13         |
| 5:30 PM   | 0                          | 6          |
| 5:45 PM   | 0                          | 0          |
| 6:00 PM   | 0                          | 0          |
| 6:15 PM   | 0                          | 0          |
| 6:30 PM   | 0                          | 0          |
| 6:45 PM   | 0                          | 0          |
| 7:00 PM   | 0                          | 0          |
| 7:15 PM   | 0                          | 0          |
| 7:30 PM   | 0                          | 0          |
| 7:45 PM   | 0                          | 0          |
| 8:00 PM   | 0                          | 0          |
| 8:15 PM   | 0                          | 0          |
| 8:30 PM   | 0                          | 0          |
| 8:45 PM   | 0                          | 0          |
| 9:00 PM   | 0                          | 0          |
| 9:15 PM   | 0                          | 0          |
| 9:30 PM   | 0                          | 0          |
| 9:45 PM   | 0                          | 0          |
| 10:00 PM  | 0                          | 0          |
| 10:15 PM  | 0                          | 0          |
| 10:30 PM  | 0                          | 0          |
| 10:45 PM  | 0                          | 0          |

Study Name Driveway (Exit Only) Start Date 10/12/2023 Start Time 12:00 AM

**Site Code** 

Counter: MIO Set up by: KY

| Channel   | Direction                  | Direction  |  |
|-----------|----------------------------|------------|--|
| Direction | Southbound (Illegal Entry) | Northbound |  |
| 11:00 PM  | 0                          | 0          |  |
| 11:15 PM  | 0                          | 0          |  |
| 11:30 PM  | 0                          | 0          |  |
| 11:45 PM  | 0                          | 0          |  |

## Study Name ATR Genius Kids Start Date 10/12/2023 Start Time 12:00 AM

|          | Entering Trips | Exiting Trips | Net Difference | Existing Parking<br>Demand (Spaces) |
|----------|----------------|---------------|----------------|-------------------------------------|
| 6:00 AM  | 0              | 0             | 0              | 0                                   |
| 6:15 AM  | 0              | 0             | 0              | 0                                   |
| 6:30 AM  | 1              | 0             | 1              | 1                                   |
| 6:45 AM  | 0              | 0             | 0              | 1                                   |
| 7:00 AM  | 5              | 3             | 2              | 3                                   |
| 7:15 AM  | 4              | 1             | 3              | 6                                   |
| 7:30 AM  | 6              | 6             | 0              | 6                                   |
| 7:45 AM  | 11             | 5             | 6              | 12                                  |
| 8:00 AM  | 9              | 7             | 2              | 14                                  |
| 8:15 AM  | 11             | 7             | 4              | 18                                  |
| 8:30 AM  | 13             | 11            | 2              | 20                                  |
| 8:45 AM  | 16             | 13            | 3              | 23                                  |
| 9:00 AM  | 3              | 9             | -6             | 17                                  |
| 9:15 AM  | 0              | 0             | 0              | 17                                  |
| 9:30 AM  | 0              | 0             | 0              | 17                                  |
| 9:45 AM  | 1              | 0             | 1              | 18                                  |
| 10:00 AM | 2              | 1             | 1              | 19                                  |
| 10:15 AM | 0              | 0             | 0              | 19                                  |
| 10:30 AM | 0              | 0             | 0              | 19                                  |
| 10:45 AM | 1              | 1             | 0              | 19                                  |
| 11:00 AM | 1              | 0             | 1              | 20                                  |
| 11:15 AM | 0              | 1             | -1             | 19                                  |
| 11:30 AM | 0              | 1             | -1             | 18                                  |
| 11:45 AM | 4              | 2             | 2              | 20                                  |
| 12:00 PM | 5              | 4             | 1              | 21                                  |
| 12:00 FM | 3              | 3             | 0              | 21                                  |
| 12:30 PM | 0              | 5             | -5             | 16                                  |
| 12:45 PM | 0              | 4             | -4             | 12                                  |
| 1:00 PM  | 3              | 0             | 3              | 15                                  |
| 1:15 PM  | 3              | 1             | 2              | 17                                  |
| 1:30 PM  | 3              | 2             | 1              | 18                                  |
| 1:45 PM  | 0              | 1             | -1             | 17                                  |
| 2:00 PM  | 0              | 0             | 0              | 17                                  |
| 2:15 PM  | 1              | 0             | 1              | 18                                  |
| 2:30 PM  | 2              | 1             | 1              | 19                                  |
| 2:45 PM  | 2              | 3             | -1             | 18                                  |
| 3:00 PM  | 2              | 2             | 0              | 18                                  |
| 3:15 PM  | 3              | 3             | 0              | 18                                  |
|          | 2              | 1             | 1              | 19                                  |
| 3:30 PM  | 1              | 3             | -2             | 17                                  |
| 3:45 PM  | 5              | 8             | -2<br>-3       | 14                                  |
| 4:00 PM  | 6              | 5             | -3<br>1        | 15                                  |
| 4:15 PM  | 5              | 5             | 0              | 15<br>15                            |
| 4:30 PM  |                |               |                |                                     |
| 4:45 PM  | 5              | 8             | -3<br>4        | 12                                  |
| 5:00 PM  | 11             | 10            | 1              | 13                                  |
| 5:15 PM  | 8              | 13            | -5             | 8                                   |
| 5:30 PM  | 0              | 6             | -6             | 2                                   |
| 5:45 PM  | 0              | 0             | 0              | 2                                   |