






\\P01\projects\221013-TRUCK\DWG\221013-TRUCK.dwg
DATE: 08/08/22
USER: JFISHER

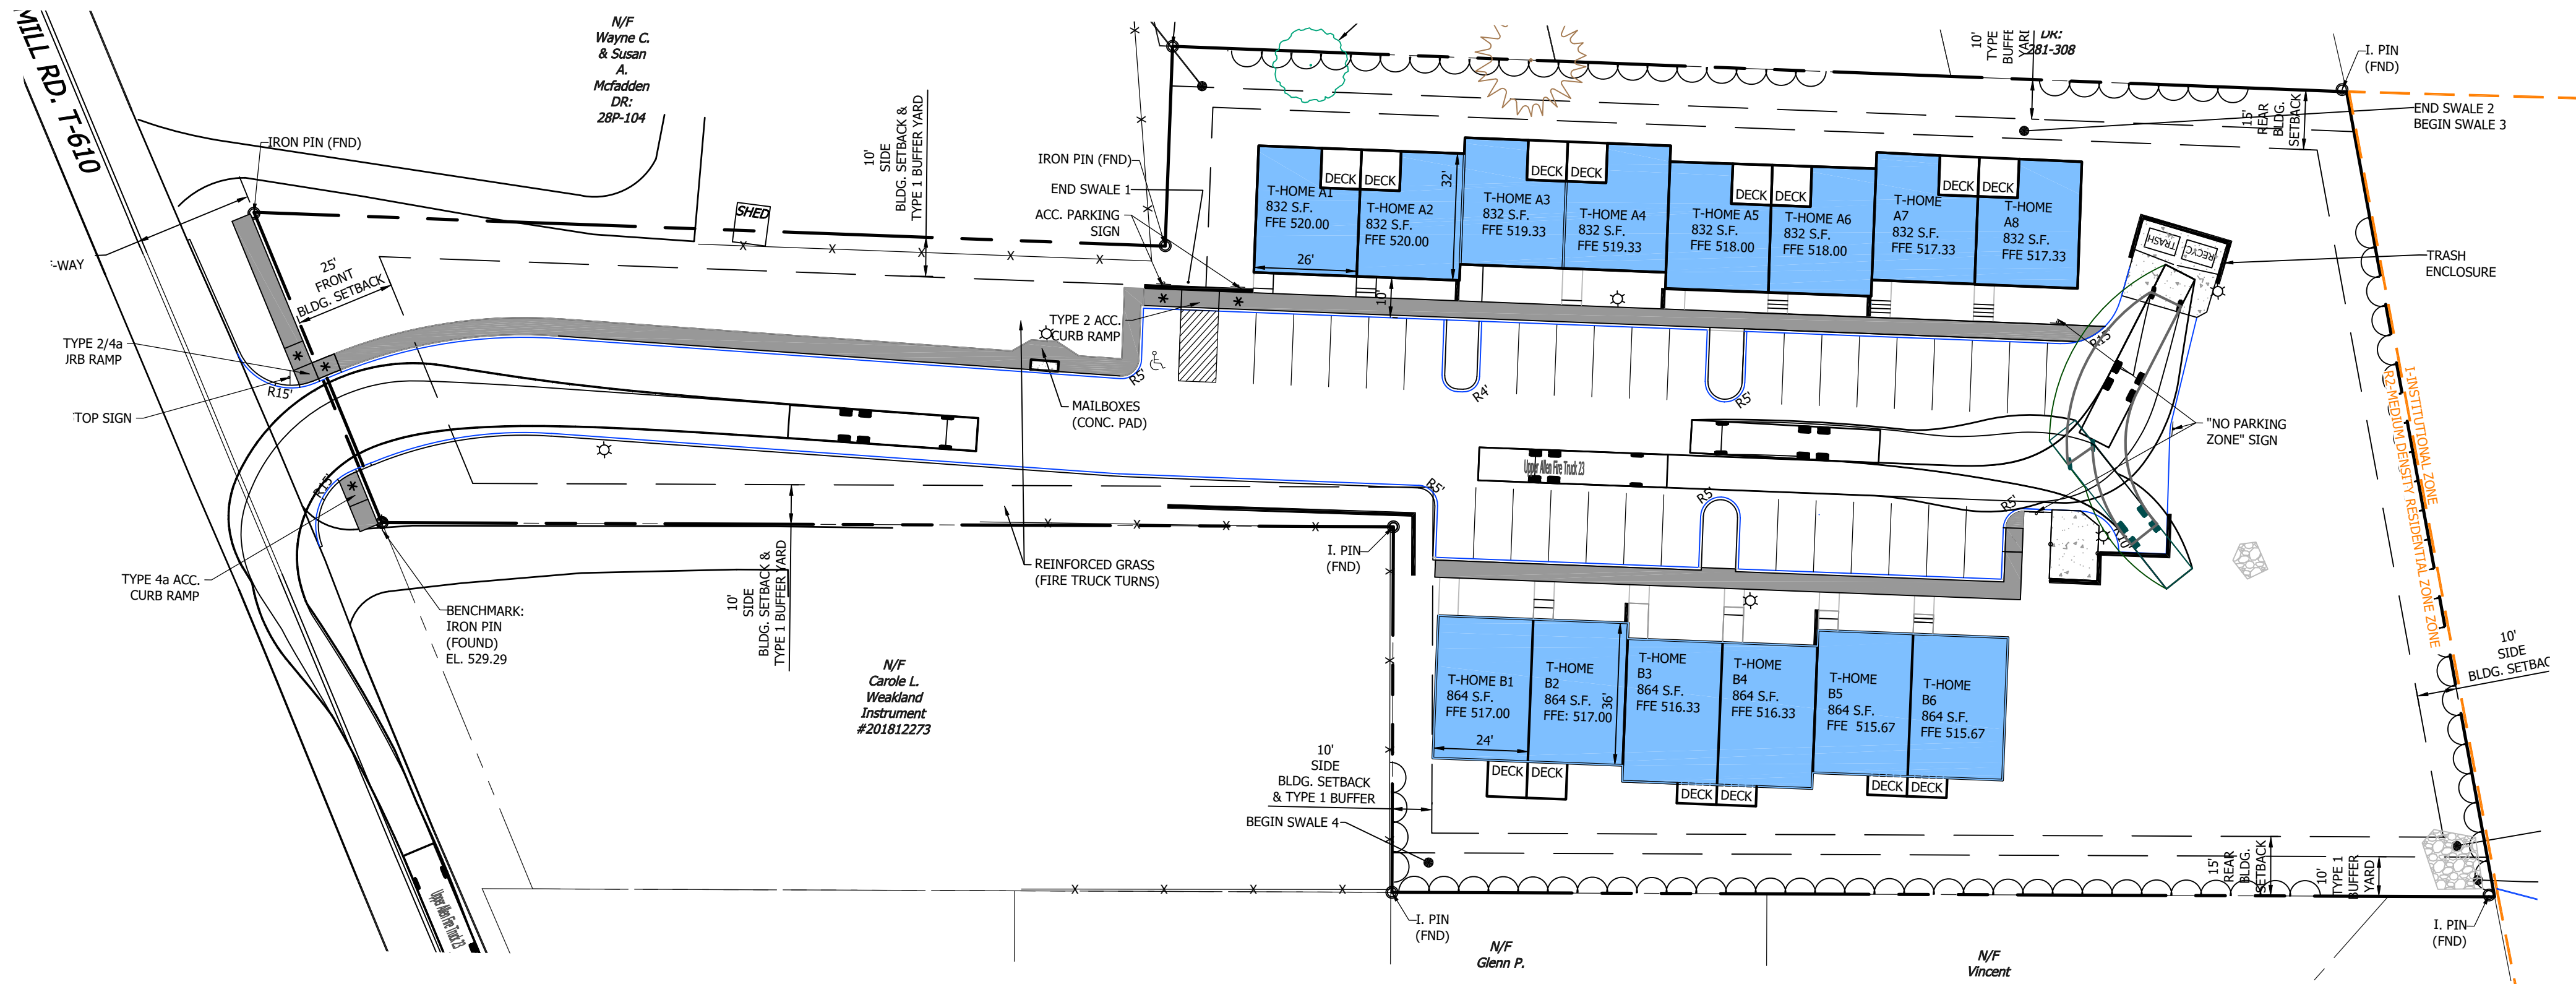

FIRE TRUCK TURNING

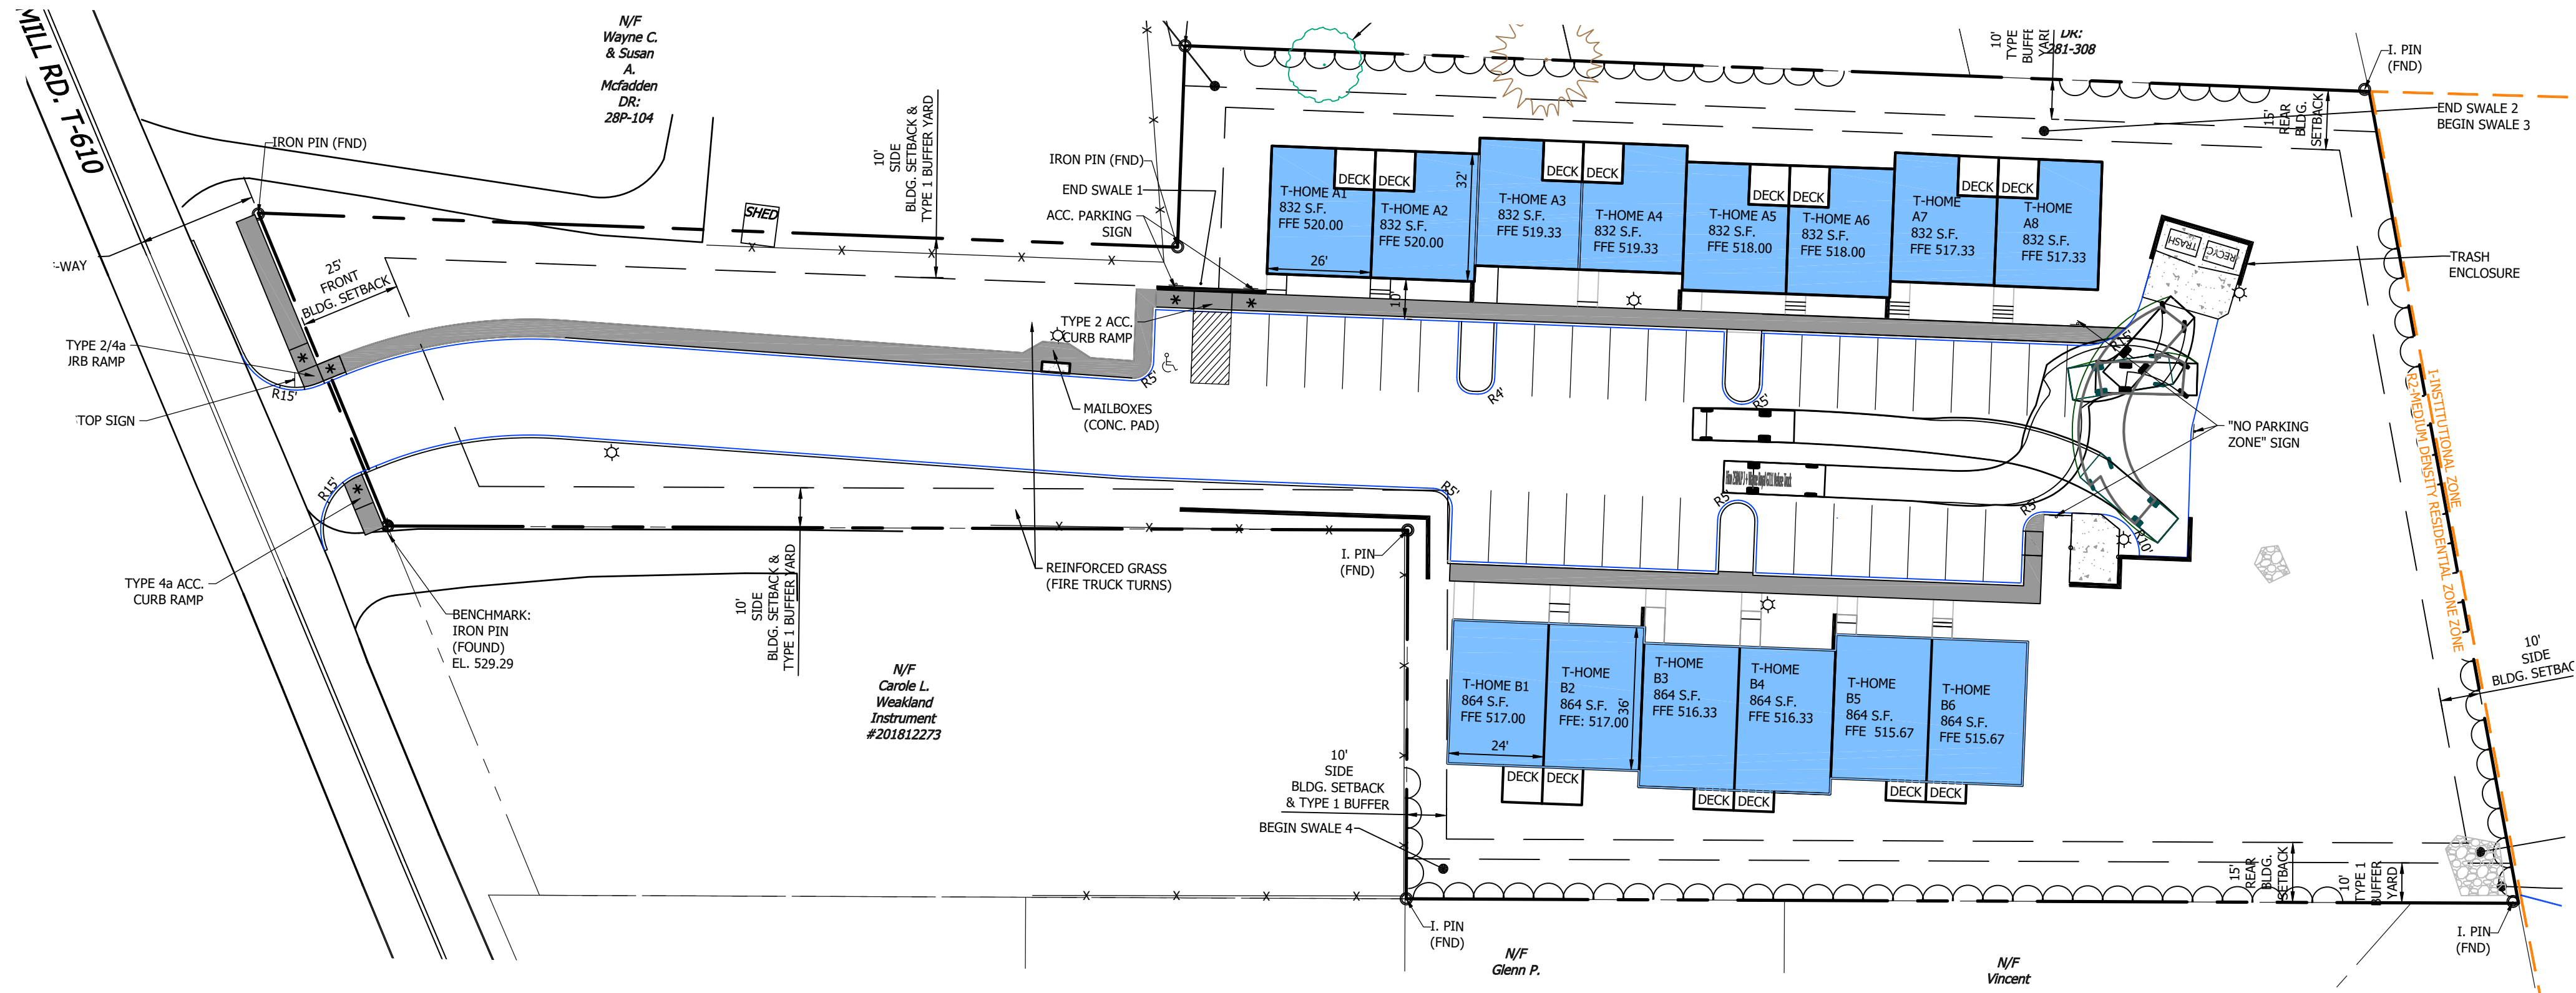

TRASH TRUCK TURNING

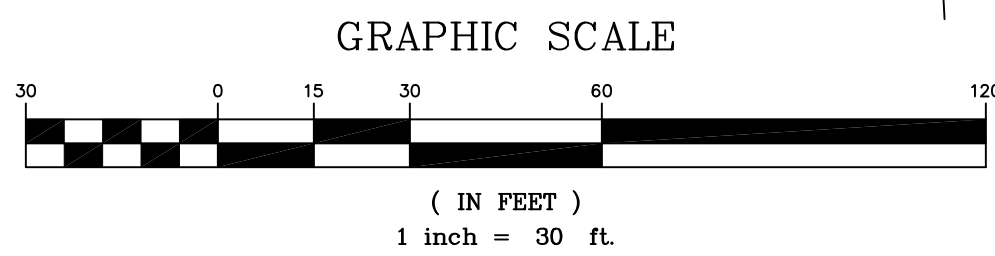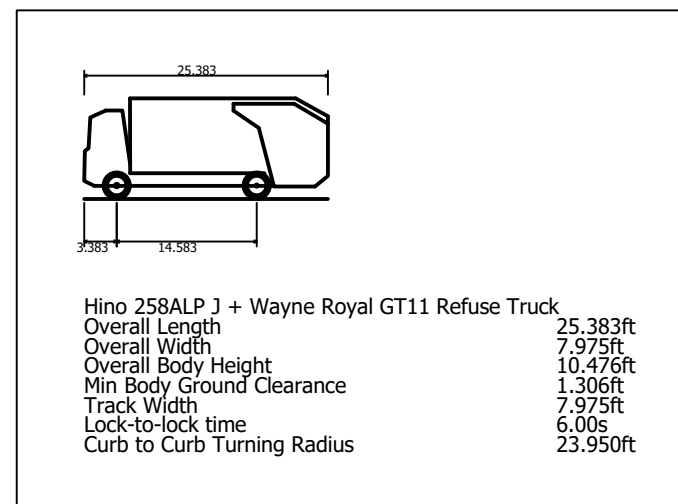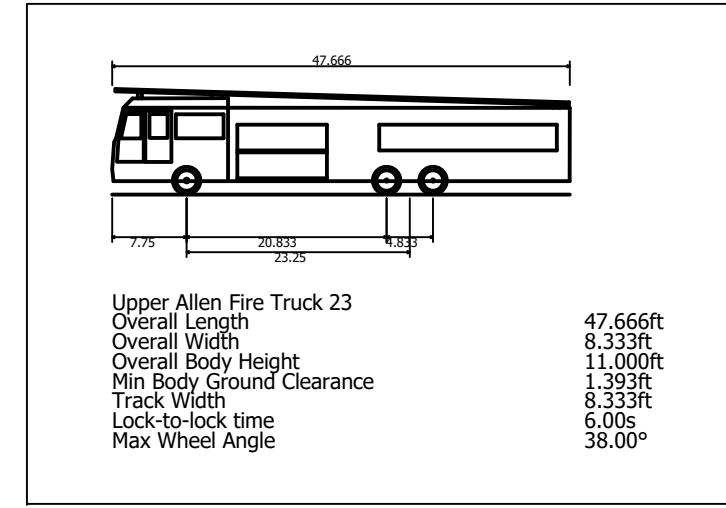

NO.	REVISION	DATE
1		
2		
3		
4		
5		

R. J. FISHER & ASSOCIATES, INC.
SITE PLANNING & CIVIL ENGINEERING & LAND SURVEYS
1546 BRIDGE STREET, NEW CUMBERLAND, PA. 17070
PHONE: (717) 774-7534 & FAX: (717) 774-7190
RJFISHERENGINEERING.COM



TRUCK TURNING
FOR
2509 MILL ROAD TOWNHOMES
LOCATED IN
UPPER ALLEN TOWNSHIP, CUMBERLAND COUNTY, PA

DRAWING ID:	221013-TRUCK
PROJECT:	221013
DATE:	08/08/22
SHEET:	1 OF 1