
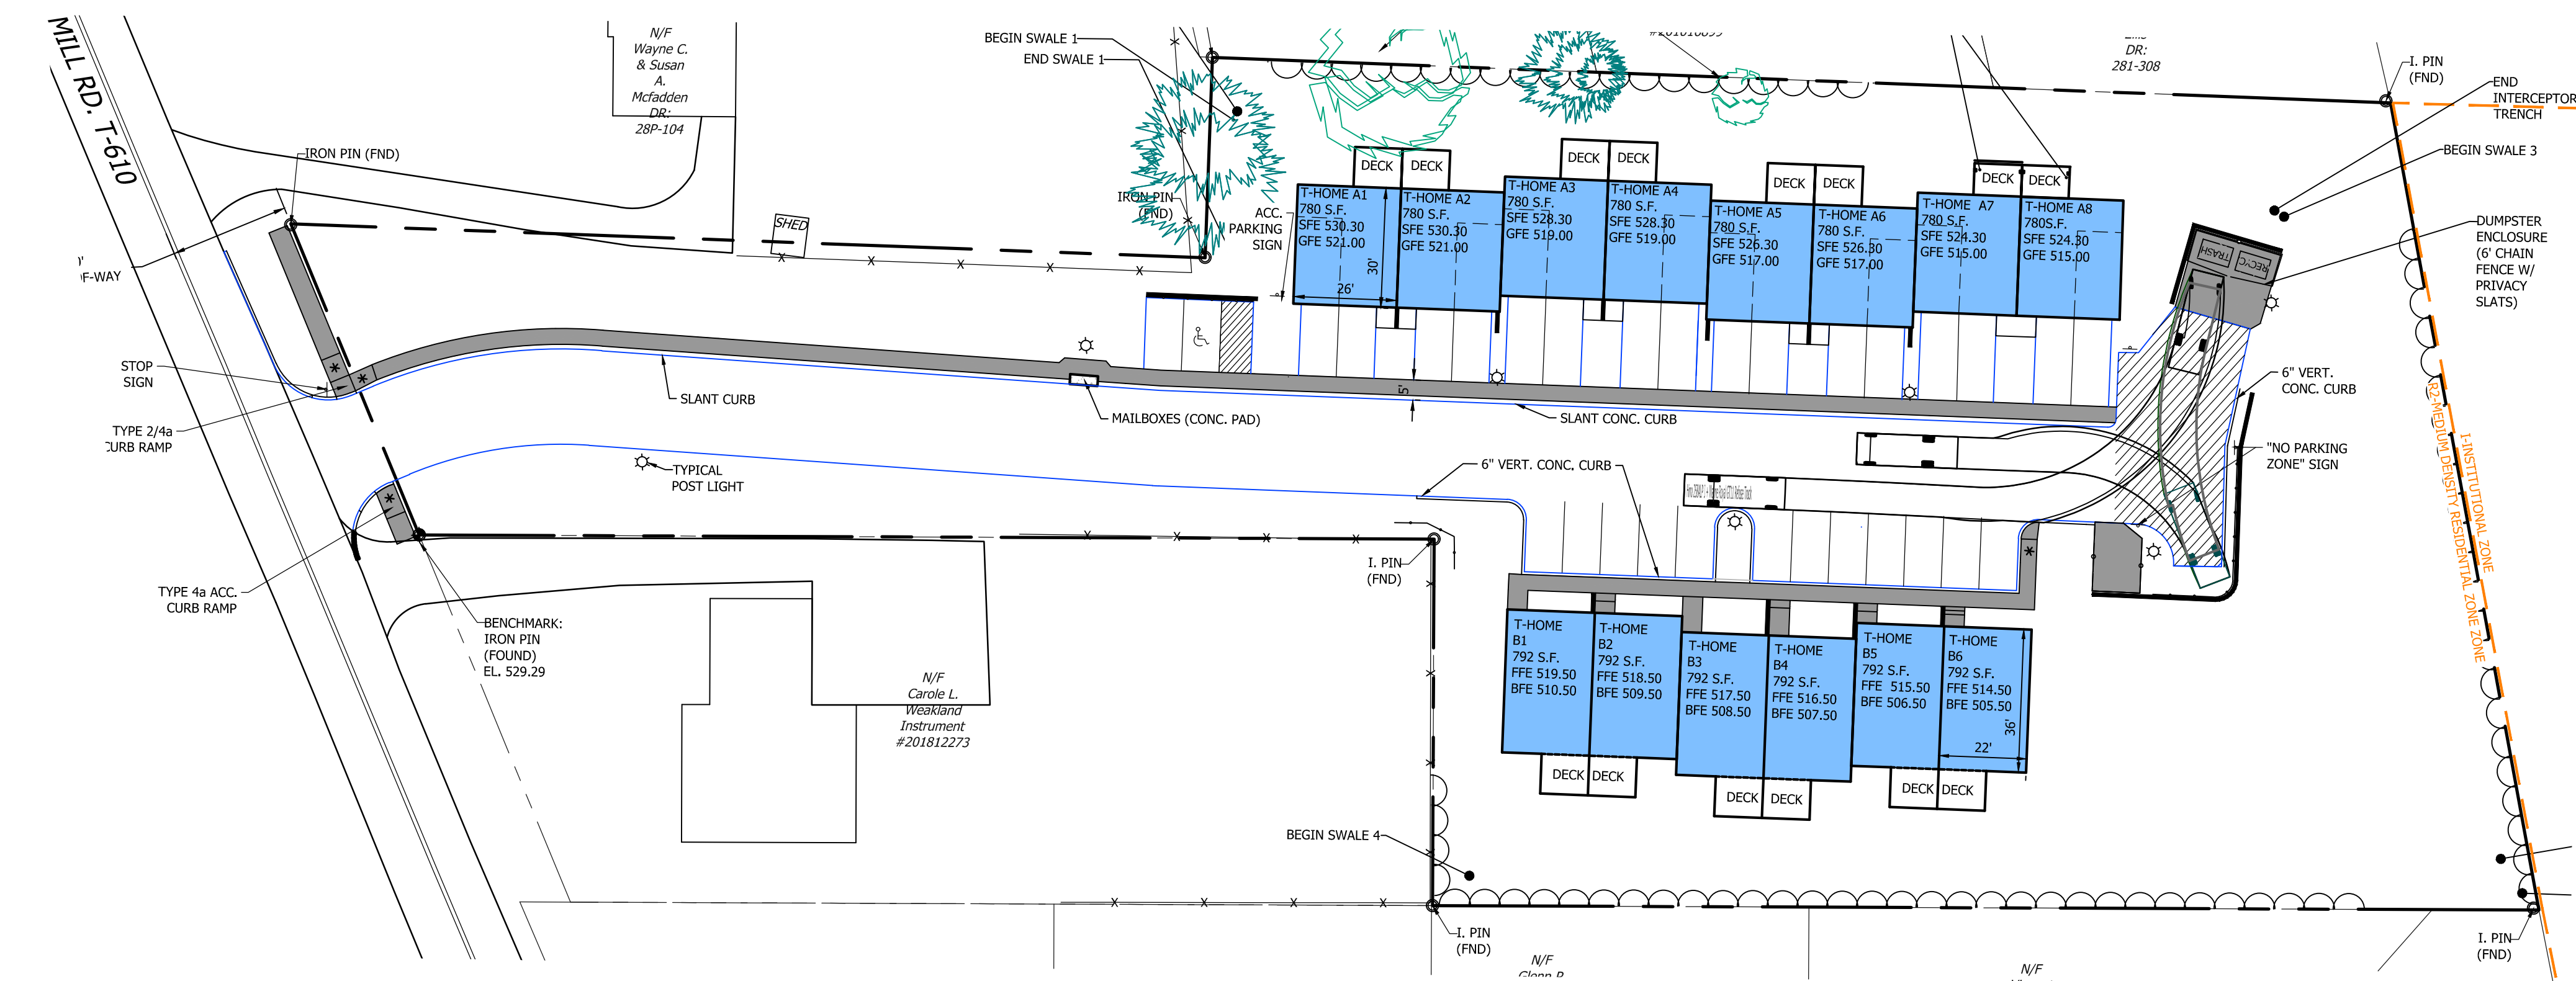
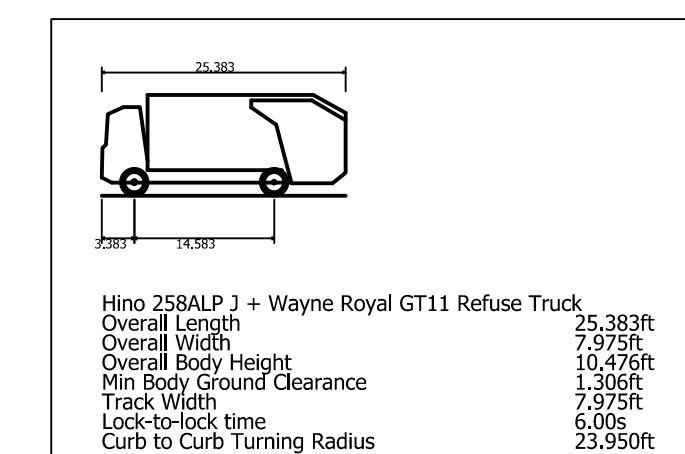
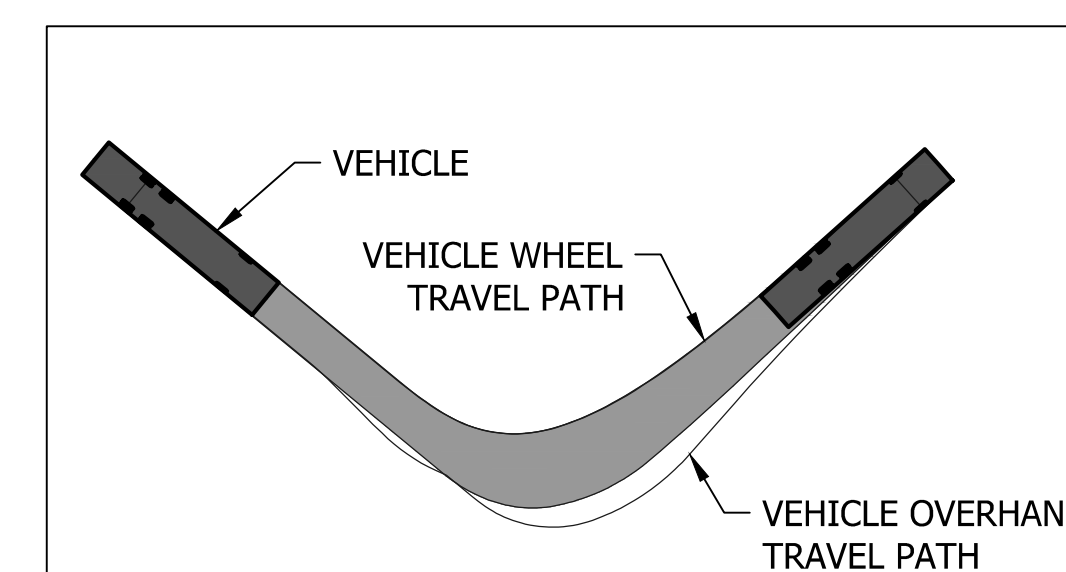
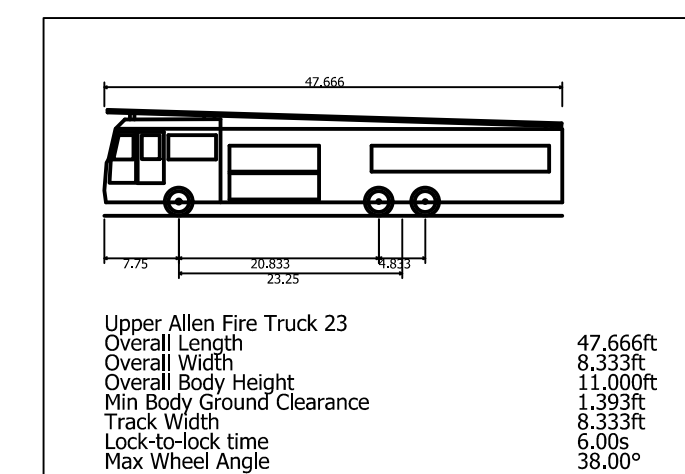


R. J. FISHER & ASSOCIATES, INC.
SITE PLANNING ■ CIVIL ENGINEERING ■ LAND SURVEYS
1546 BRIDGE STREET, NEW CUMBERLAND, PA. 17070
PHONE: (717) 774-7534 ■ FAX: (717) 774-7190
RJFISHERENGINEERING.COM

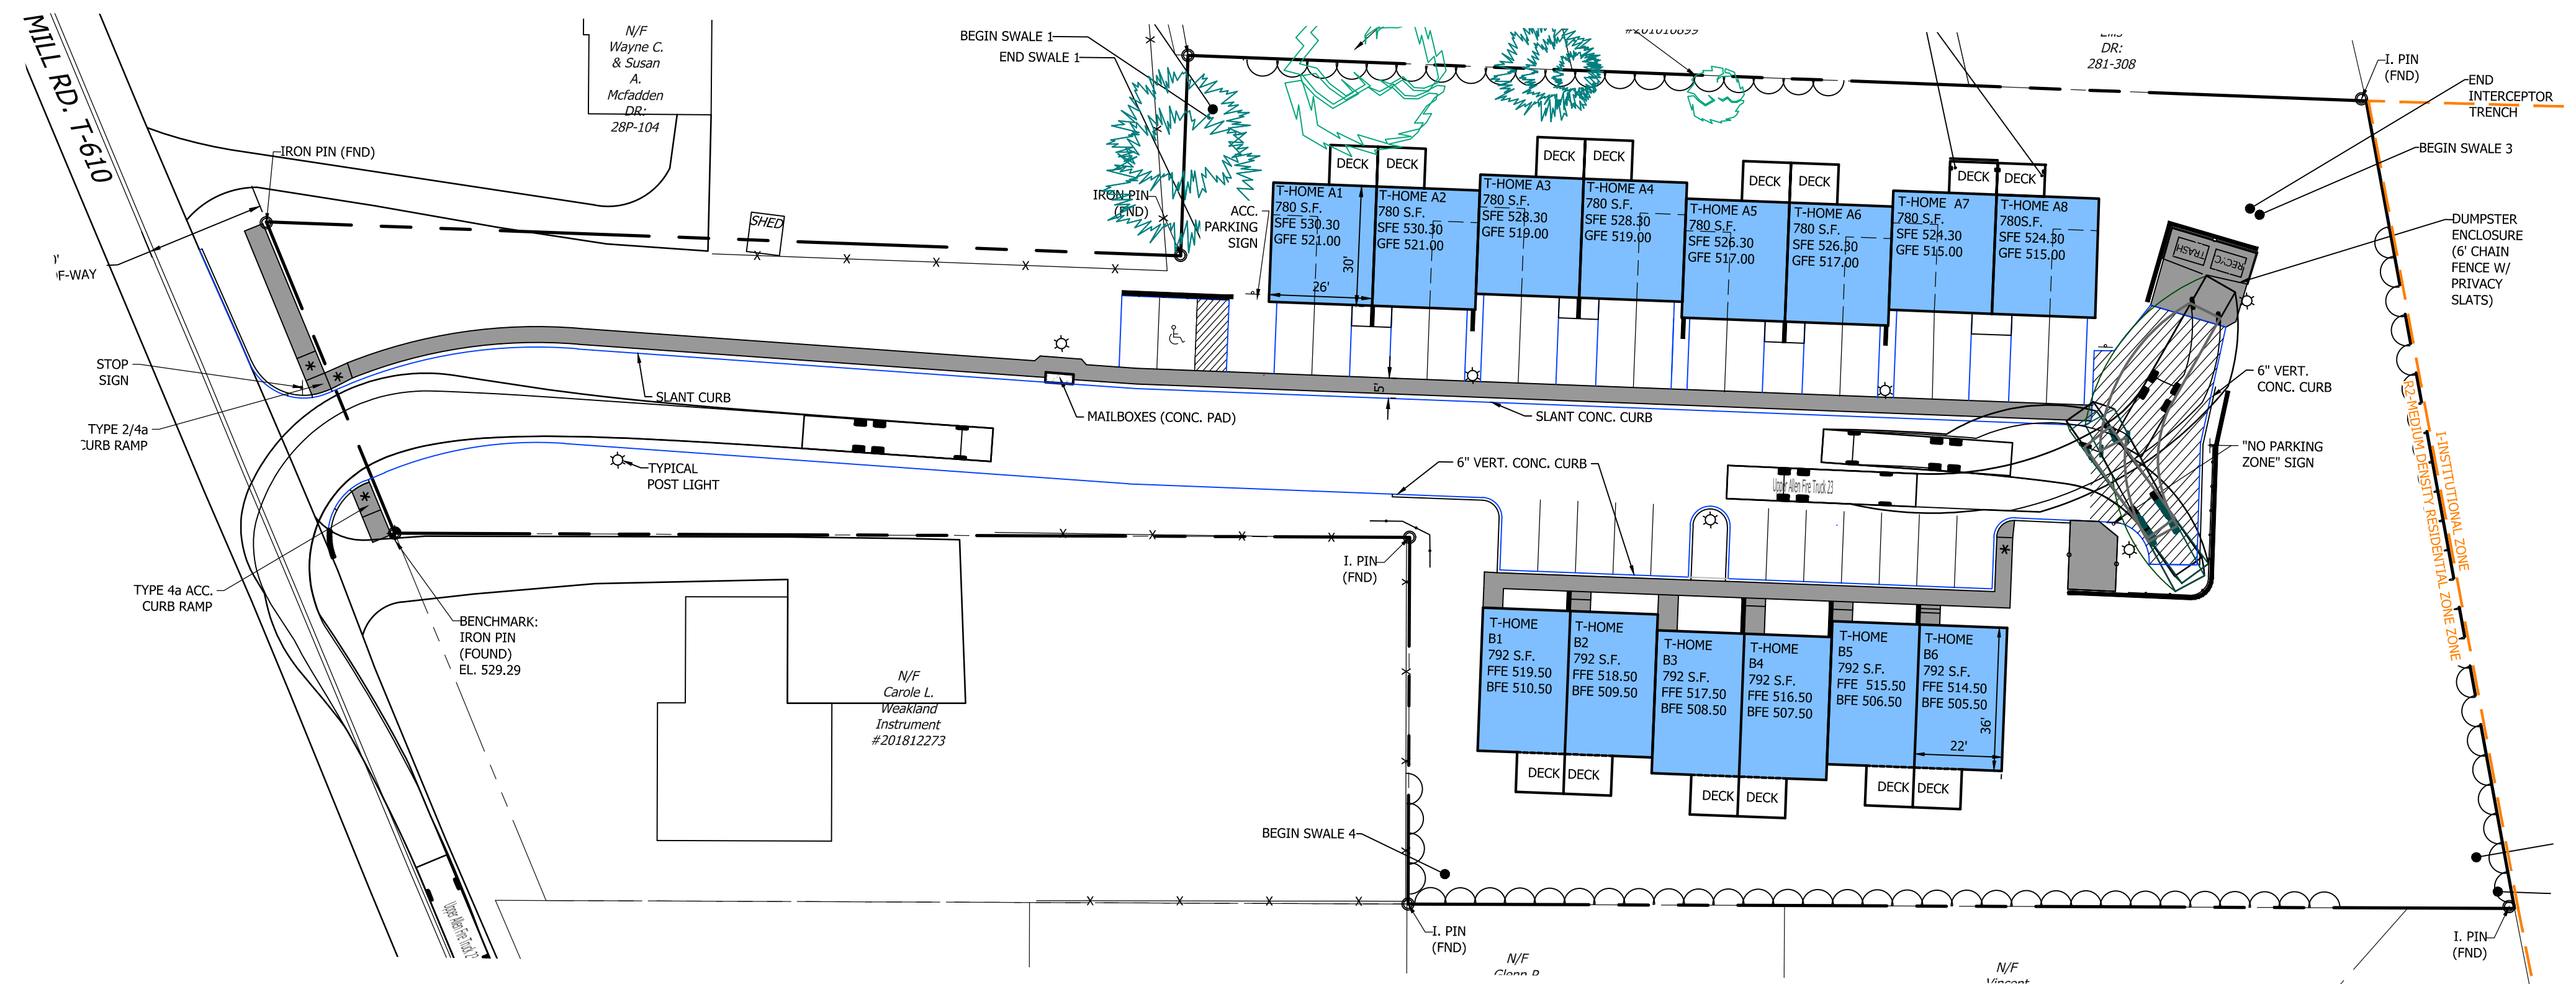

TRUCK TURNING
FOR
2509 MILL ROAD TOWNHOMES
LOCATED IN
UPPER ALLEN TOWNSHIP, CUMBERLAND COUNTY, PA

DRAWING ID:	221013-TRUCK
PROJECT:	221013
DATE:	08/08/22
SHEET:	1 OF 1